




(1)

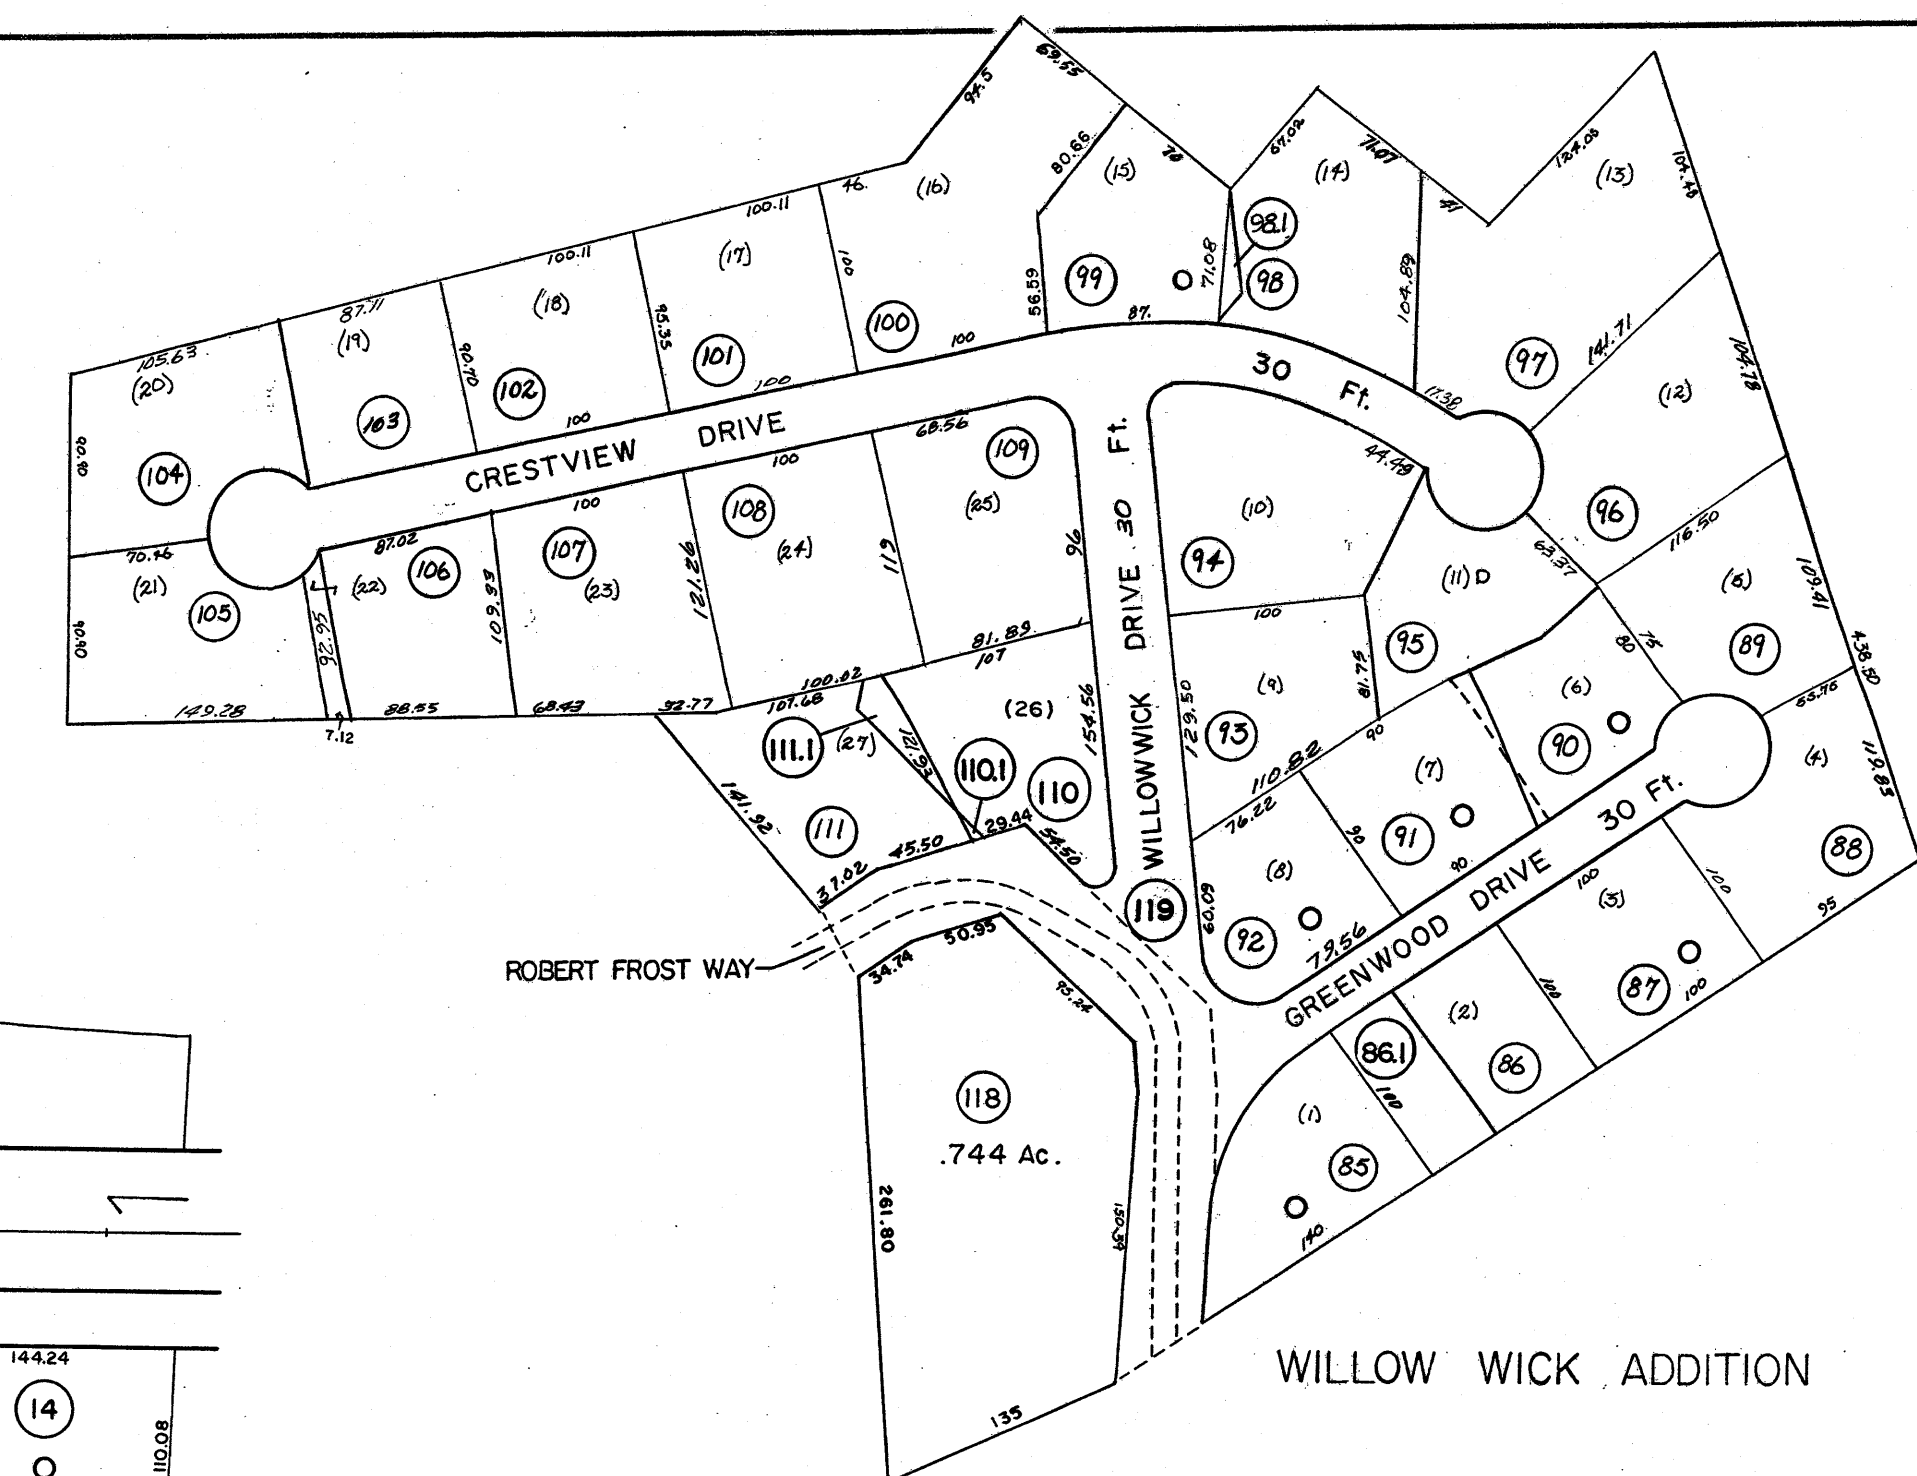


(4)

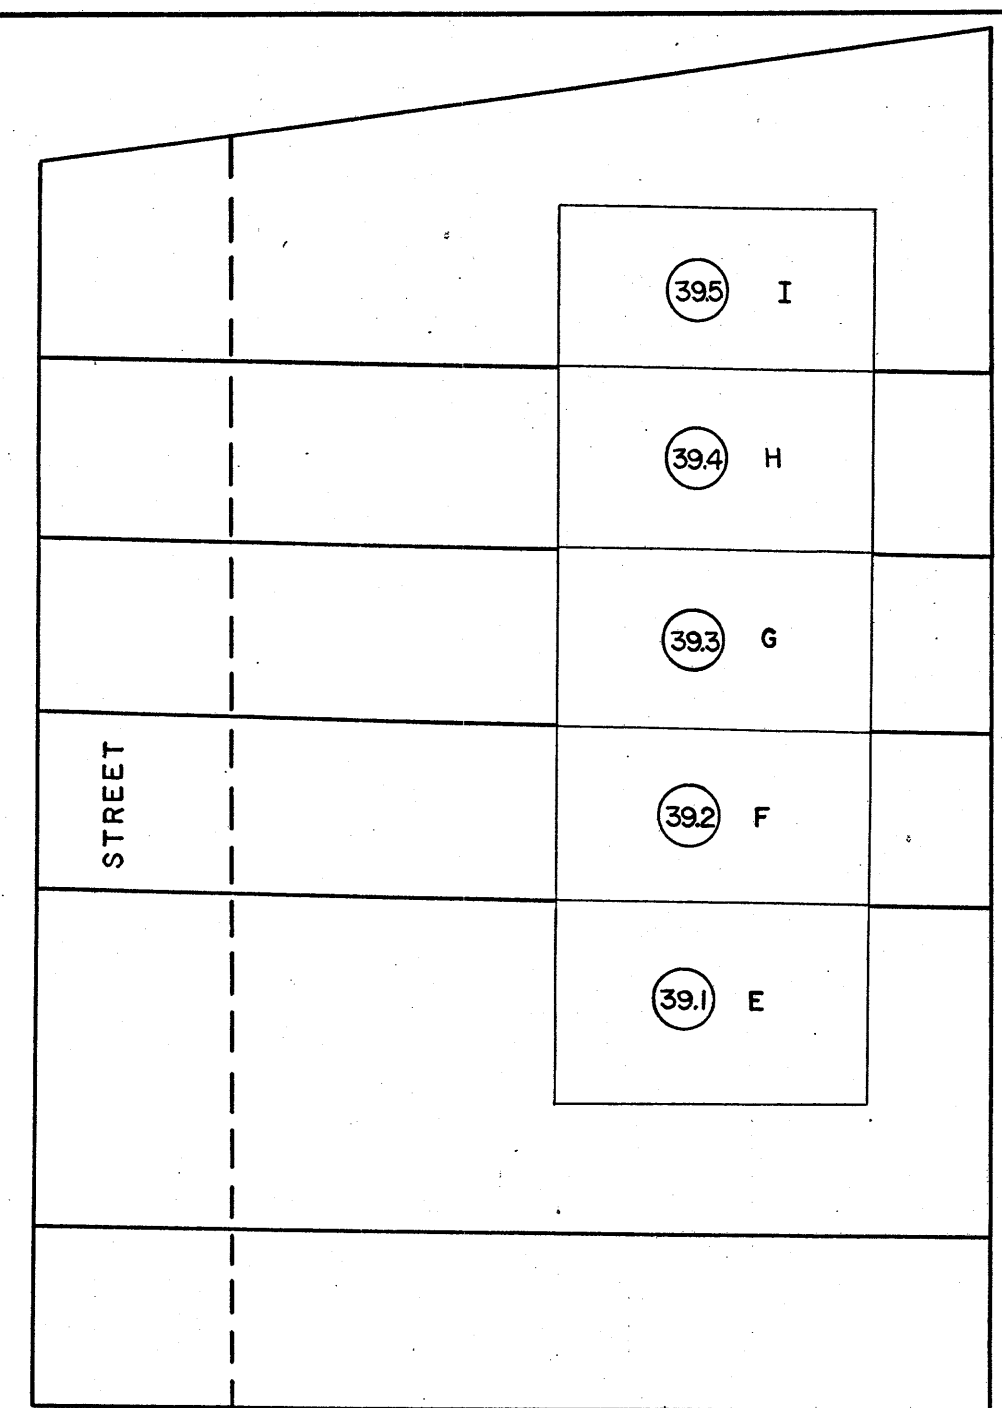

(5) VAN VOORHIS TOWNHOUSES

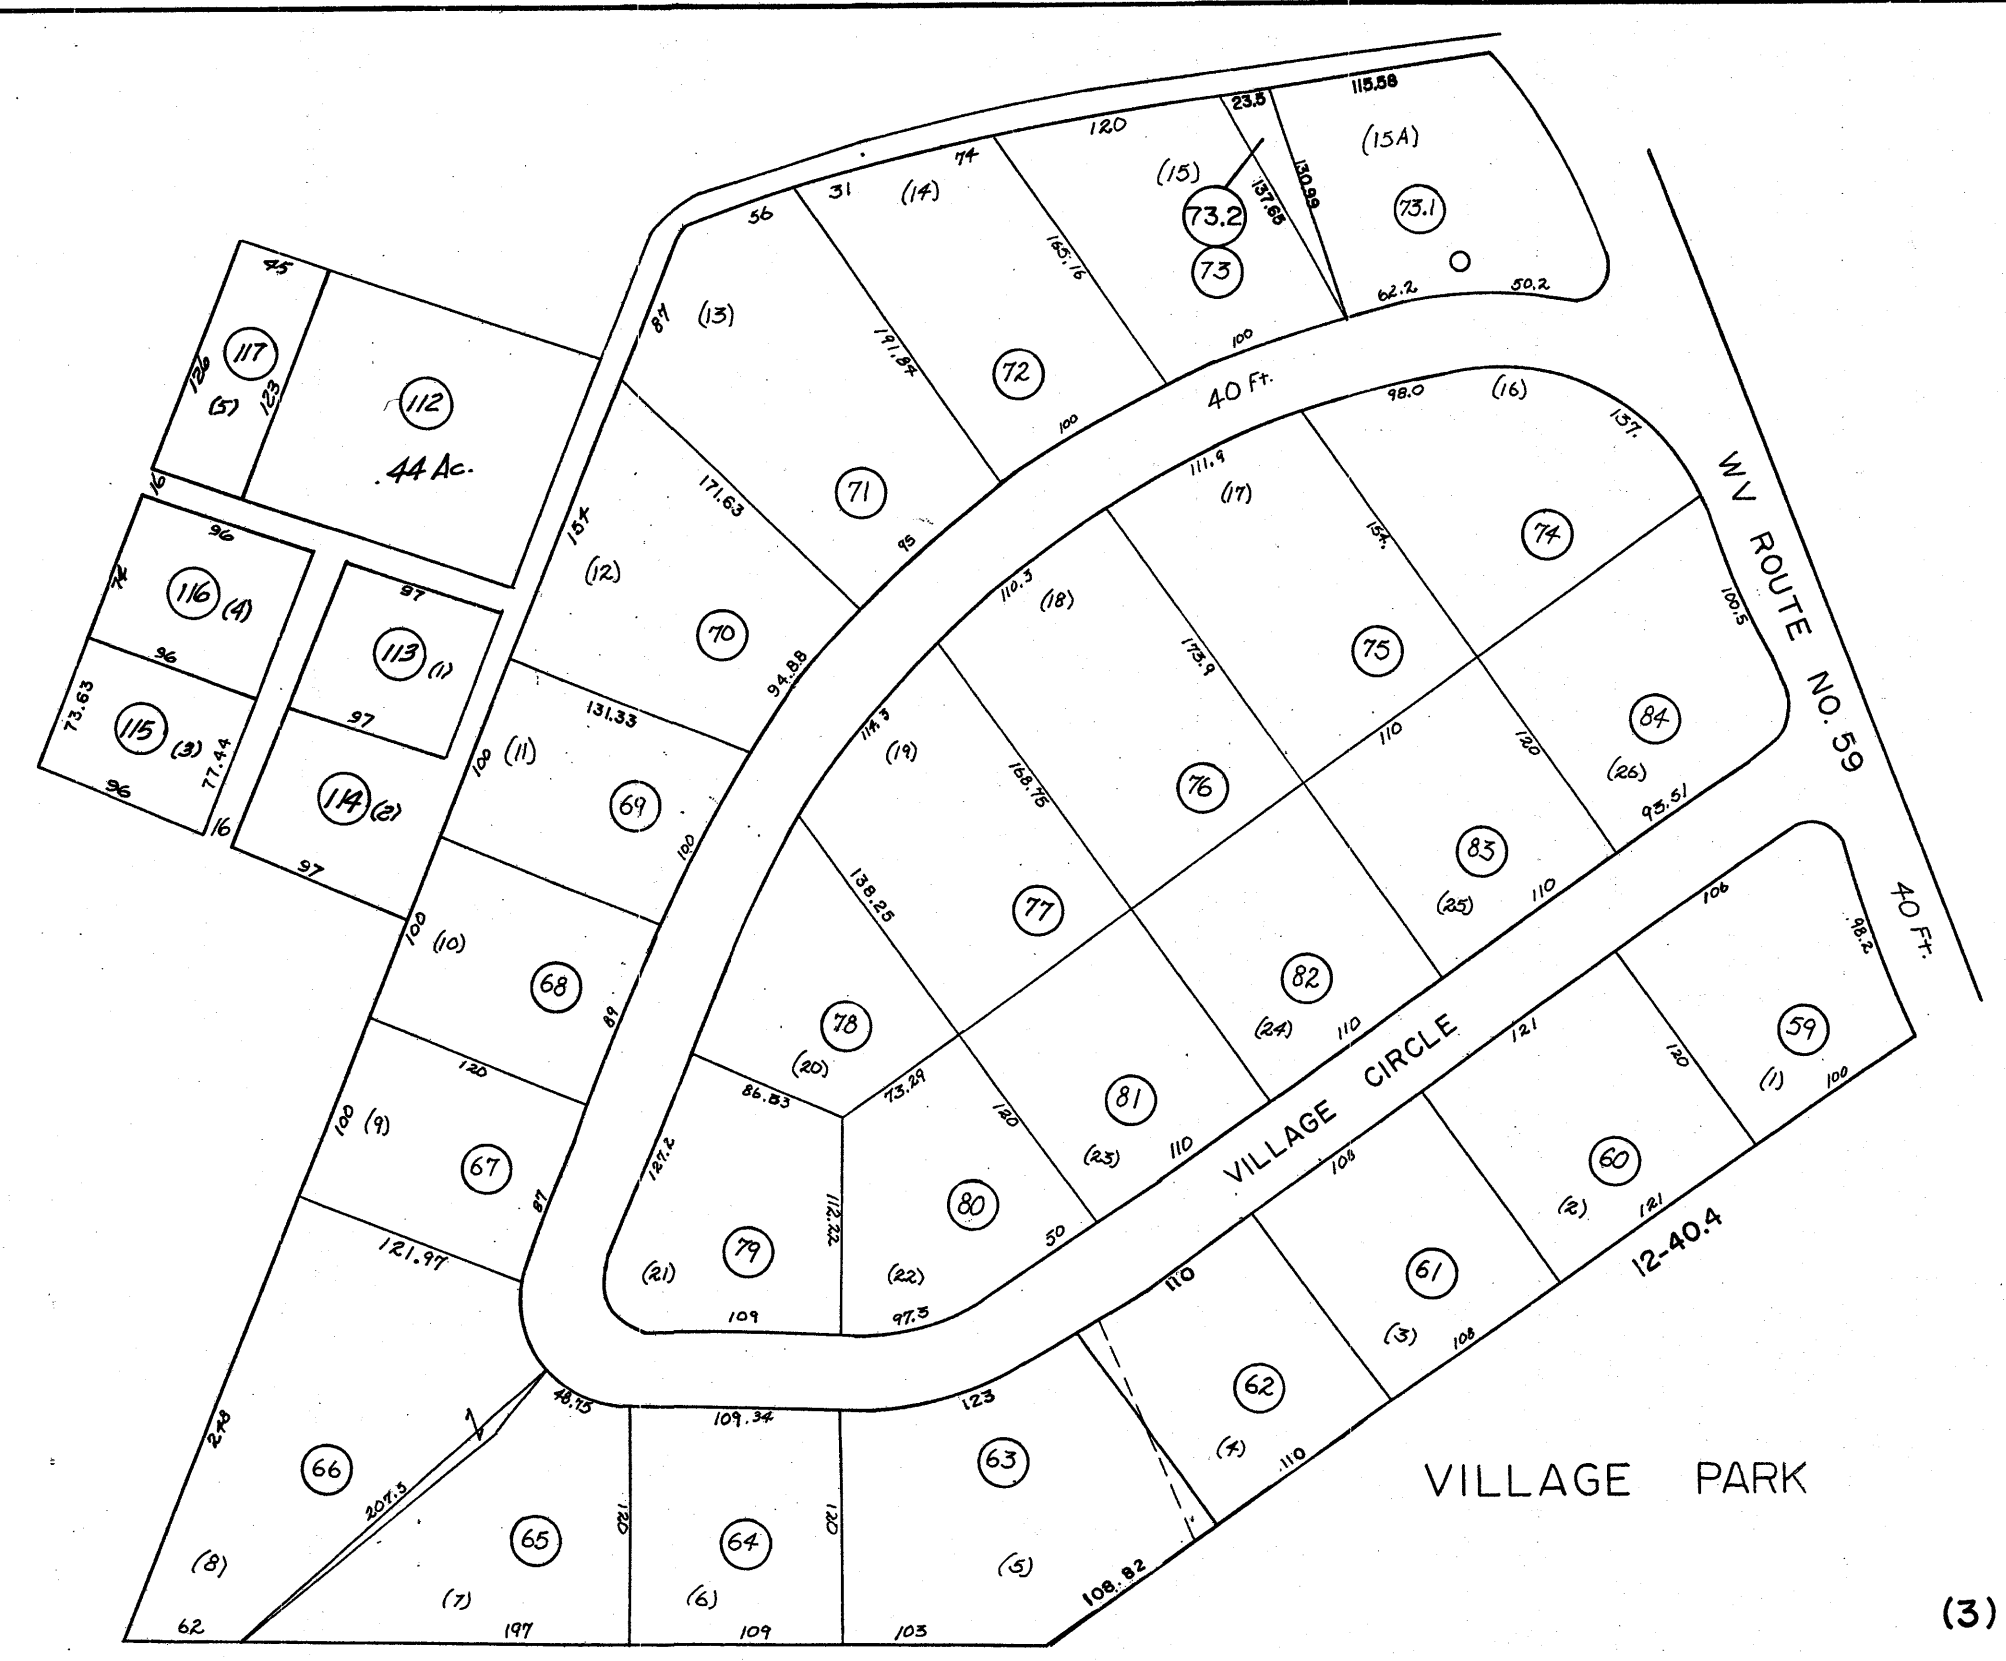

(3)

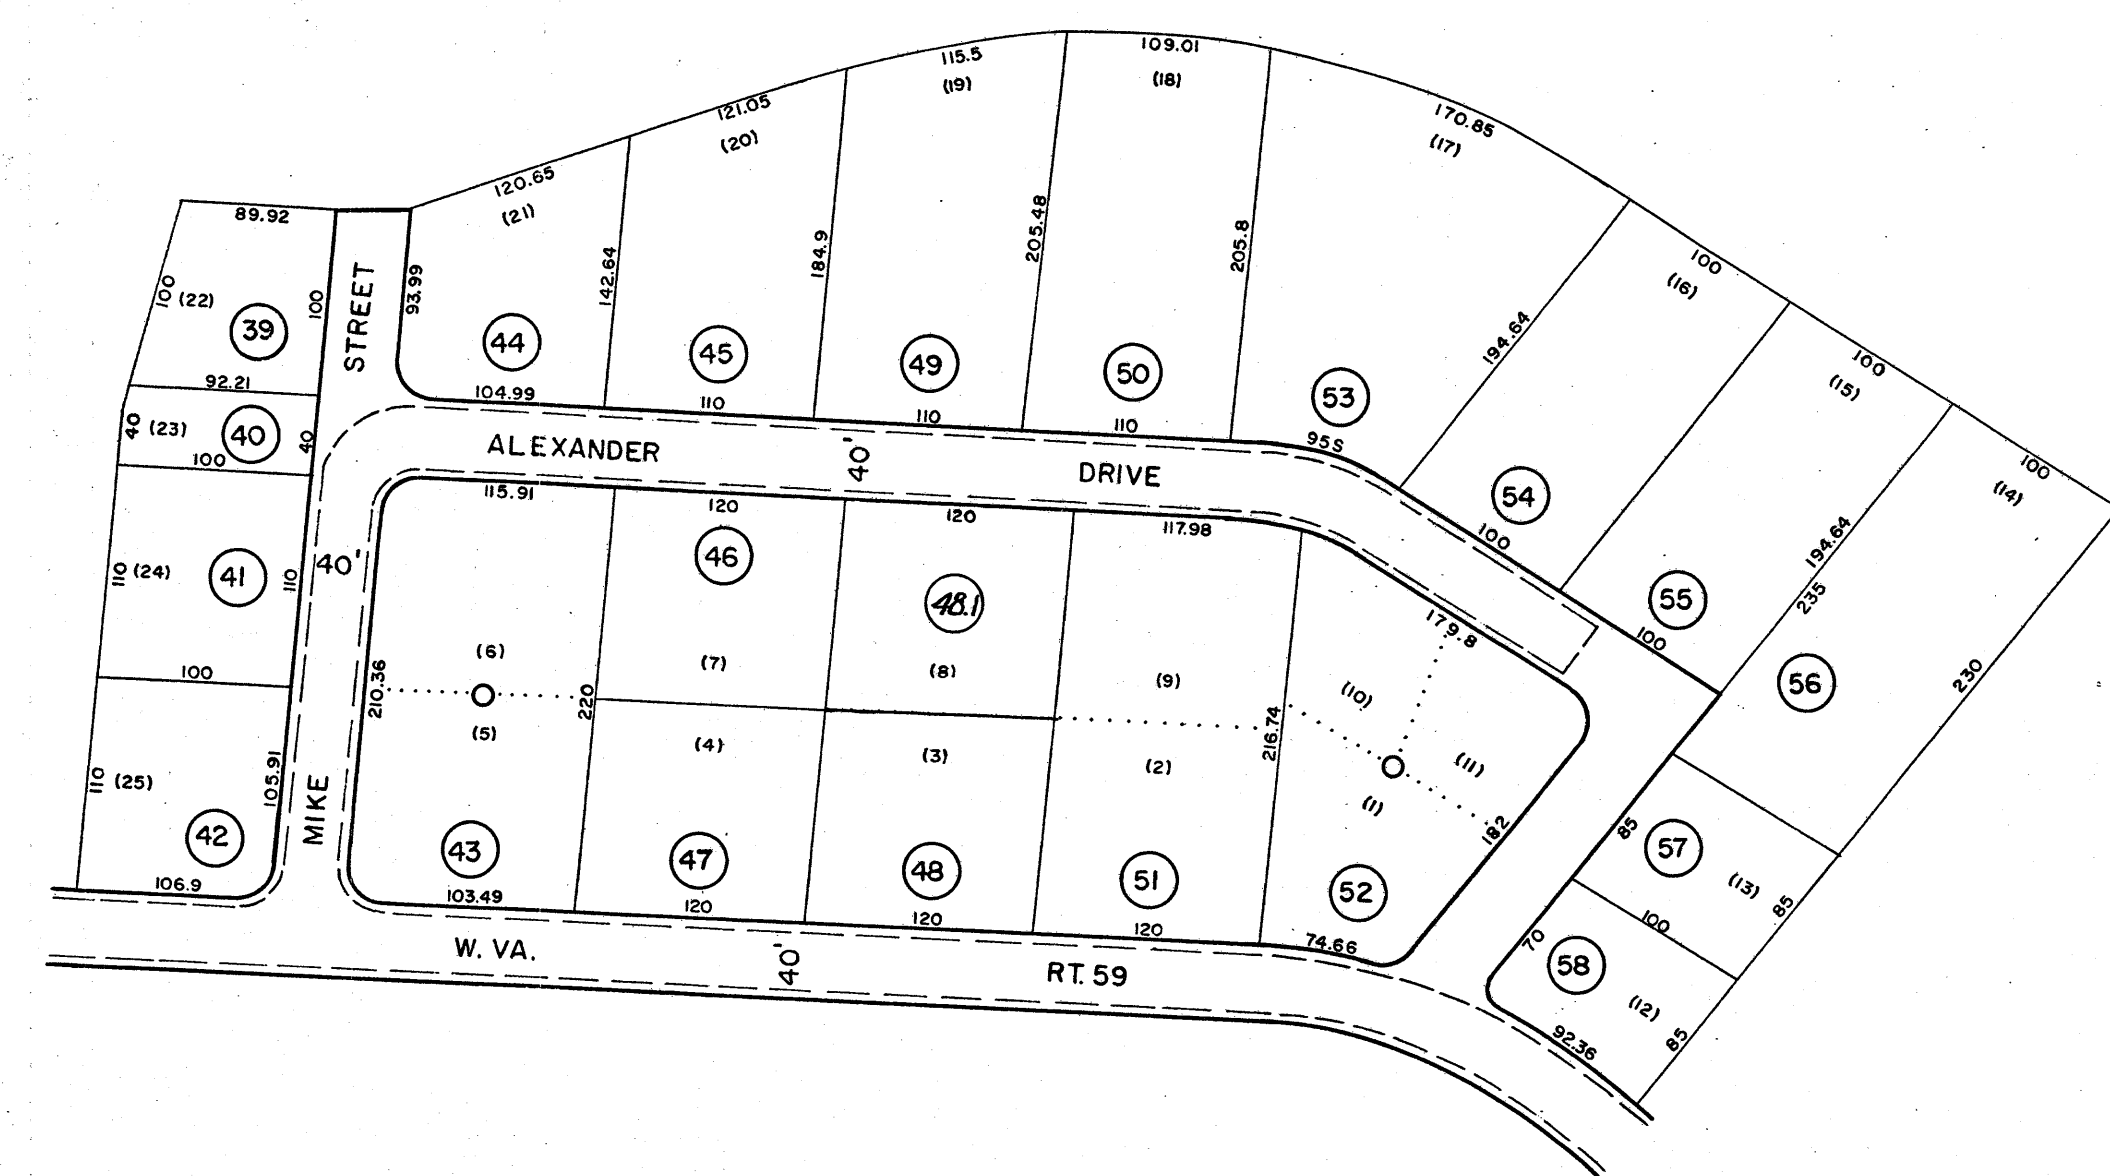

MT. LEBANON SUBDIVISION

(2)

For Tax Purposes Only

Prepared by
American Air Surveys, Inc.
Pittsburgh, Pa.

Legend	
Property line	Original lot line
Edge of pavement or roadway	Dead lot number in parenthesis (15)
Corporation line	Parcel or index number in circle (99)
District line	Improvement
County line	Railroad
Stream	District Number
	Scaled Dimension

Revisions	
1 2-15-62	9 11-1-2000 J.E.B
2 2-1-73 Jack Reeves	10 12-15-2003 JEB
3 Revised to 7-1-82	11 12-1-09 JEB
4 To 7-1-84 C.P.	12
5 REV. TO 7-1-86 NCS	13
6 Revised to 10-1-88	14
7 OGIS 6-1-93 JEB	15
8 SLS INC. - DDC 5/97	16

COUNTY of MONONGALIA
Office of Assessor
MORGANTOWN, W. VA.

UNION DISTRICT
District 10 Map No. 12A
Date, Aerial Photography: 1960 Date, Map: March 30, 1961
Photo No.: 178,268 Scale: 1"=100'

NUMBERS NOT USED - 2, 10