



BOWER'S TRACT LAYOUT

(1)

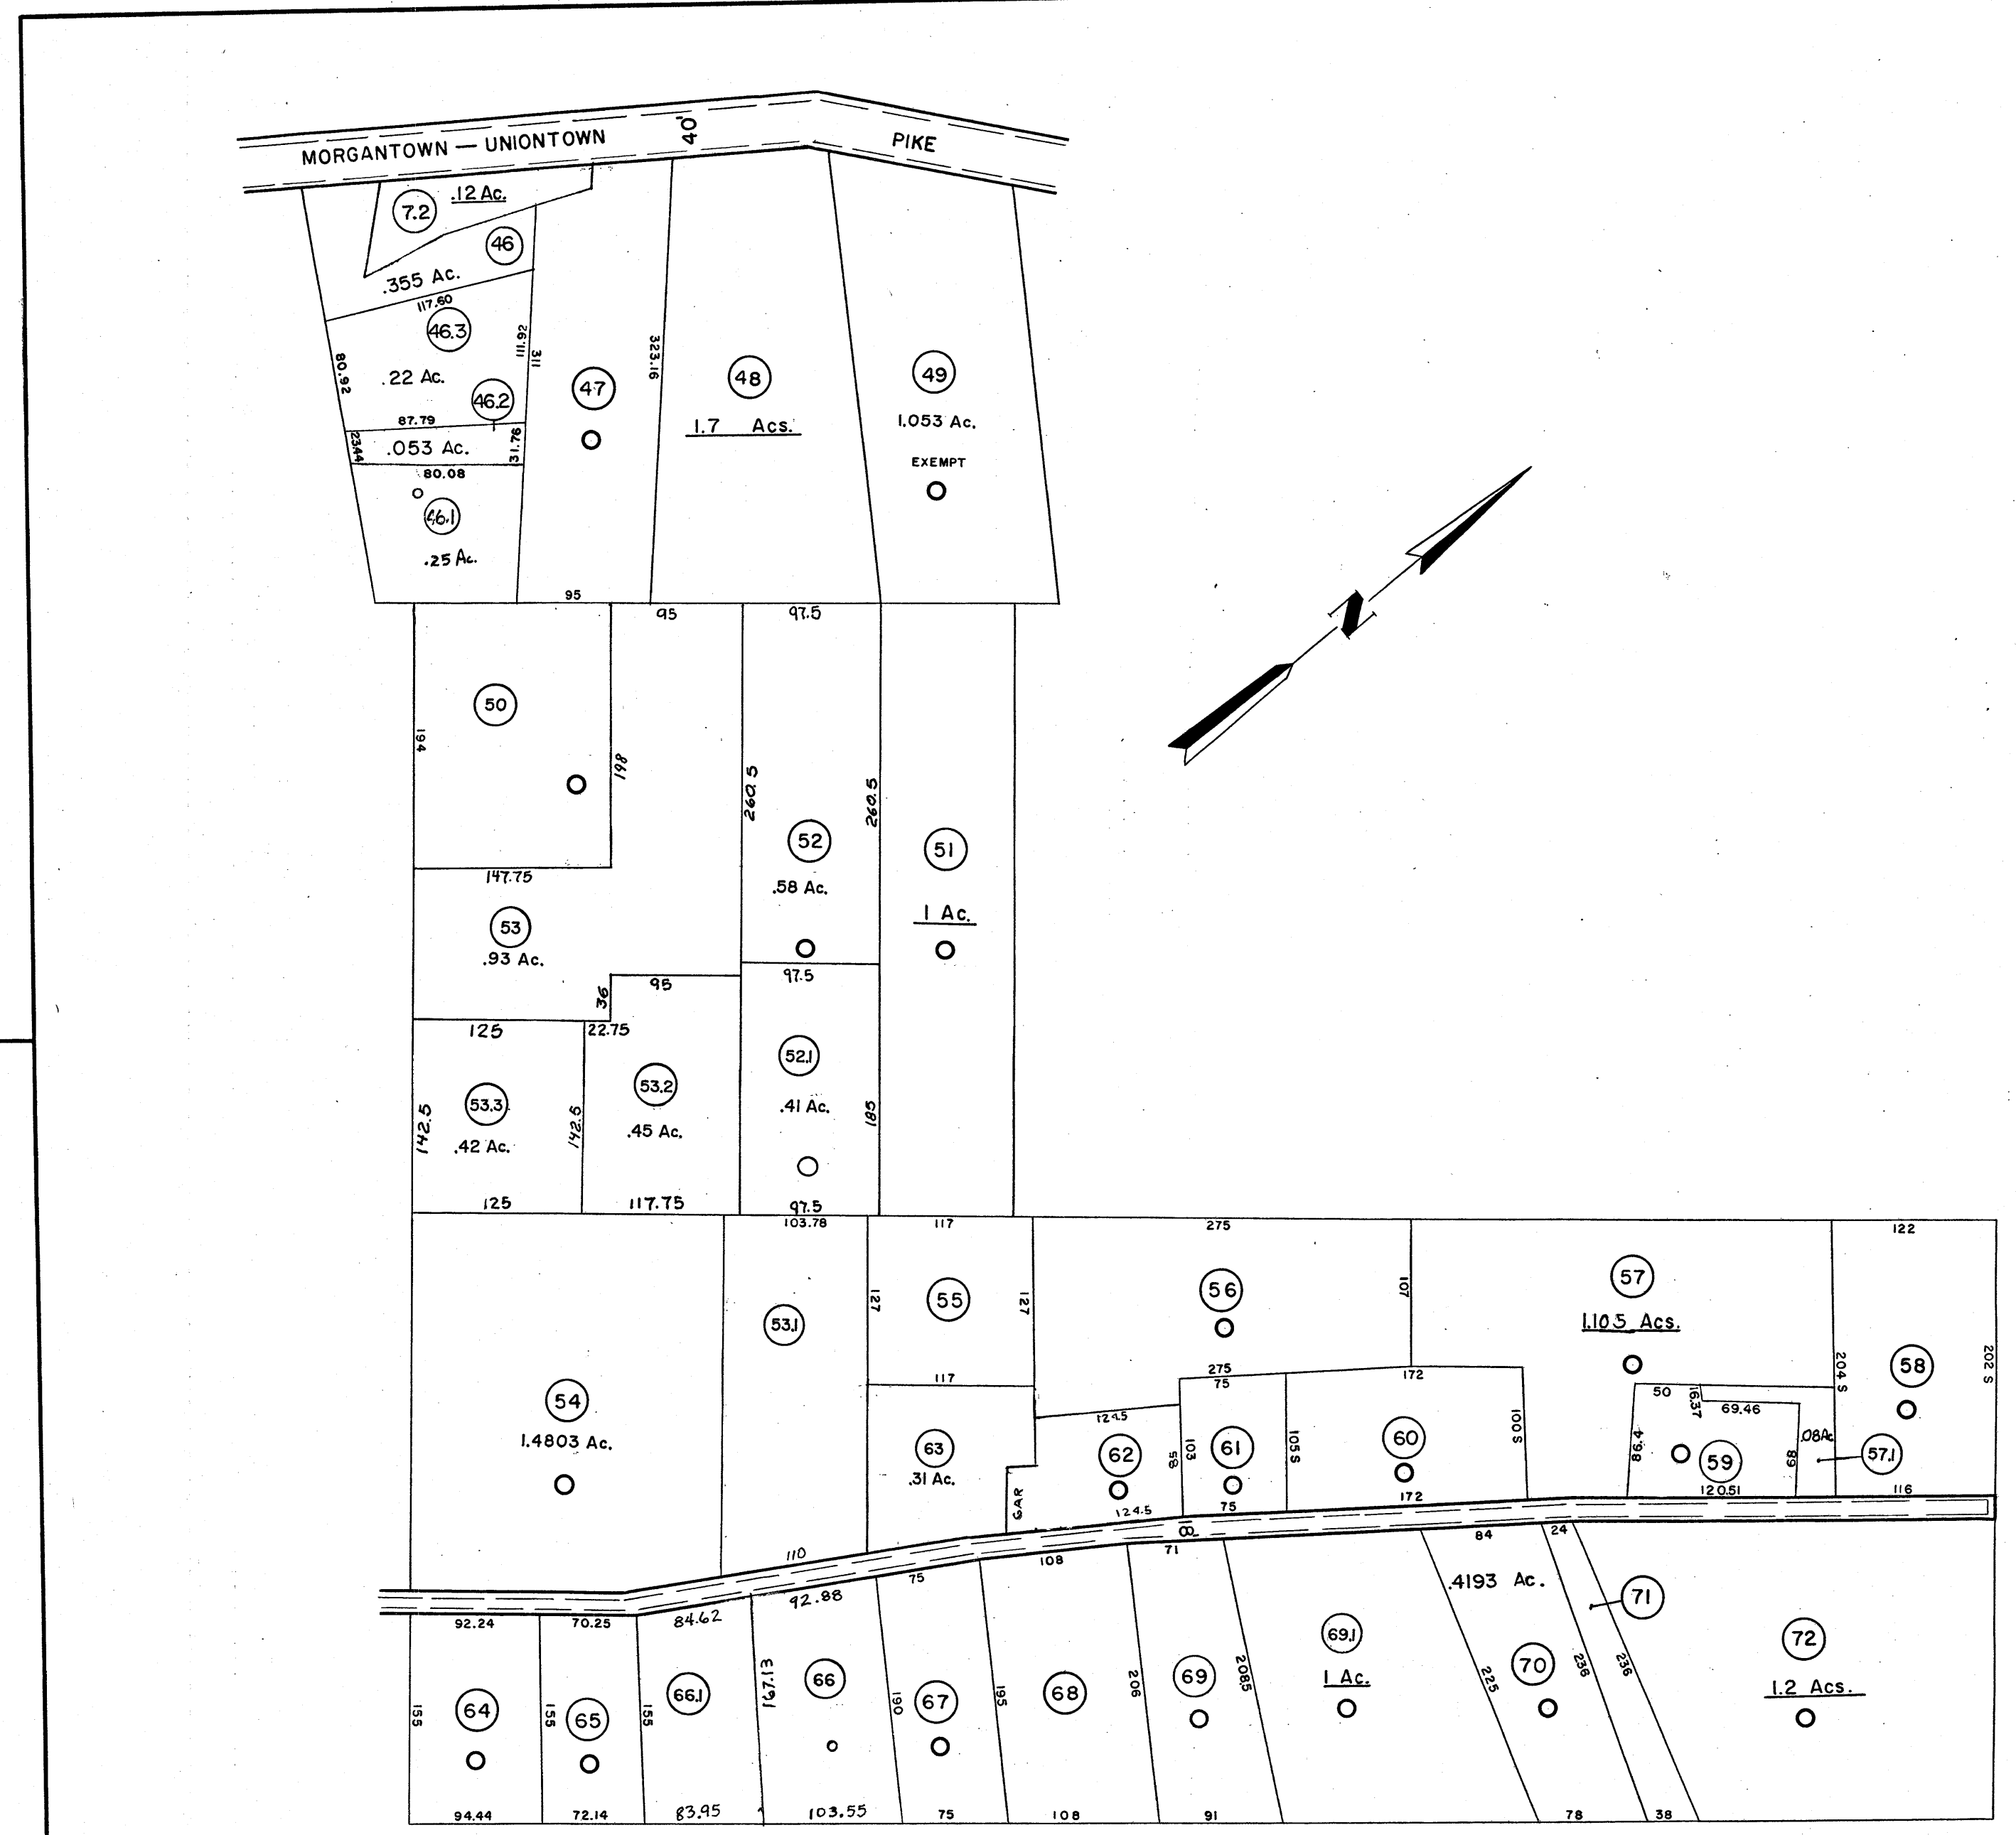

(3)

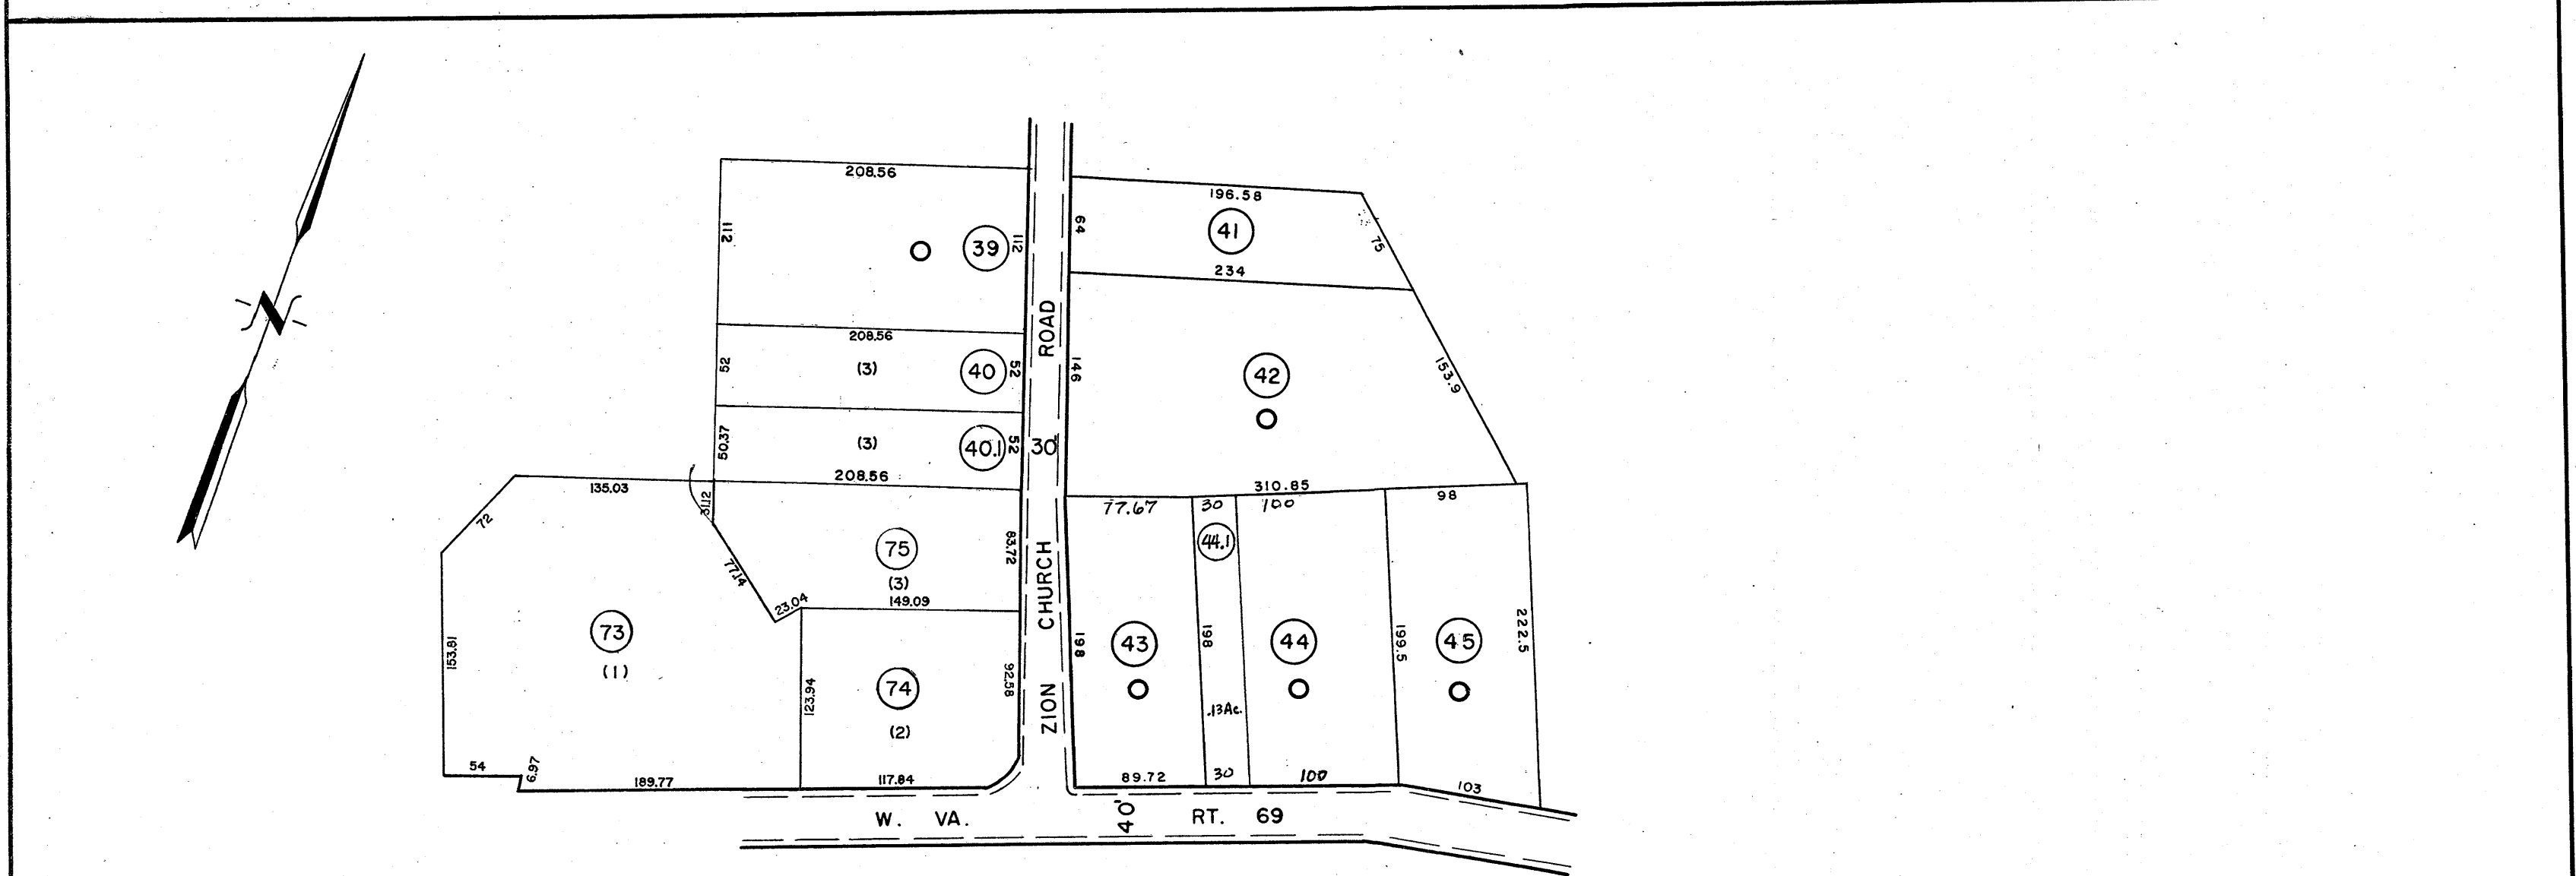

THE FAIRWAYS AT LAKEVIEW PARCELS 73,74,875

(2)

For Tax Purposes Only

Prepared by
American Air Surveys, Inc.
Pittsburgh, Pa.

Legend	
Property line	Original lot line
Edge of pavement or roadway	Deed lot number in parenthesis (15)
Corporation line	Parcel or index number in circle (29)
District line	Improvement
County line	Railroad
Stream	District Number
	Scaled Dimension

Revisions	
1 2-15-62	2 12-15-2003 JEB
2 2-1-73 Jack Reeves	
3 7-25-79	
4 Revised to 7-1-82	
5 REV. TO 7-1-86	
6 Revised to 10-1-88	
7 SLS INC. - DDC 5/97	
8 11-1-2000 J.E.B	

COUNTY of MONONGALIA
Office of Assessor
MORGANTOWN, W. VA.

UNION DISTRICT
District 10 Map No. 14 B
Date, Aerial Photography: 1960 Date, Map: March 30, 1961
Photo No.: 172 Scale: 1"=100'