


GREENTREE VILLAGE
SUBDIVISION

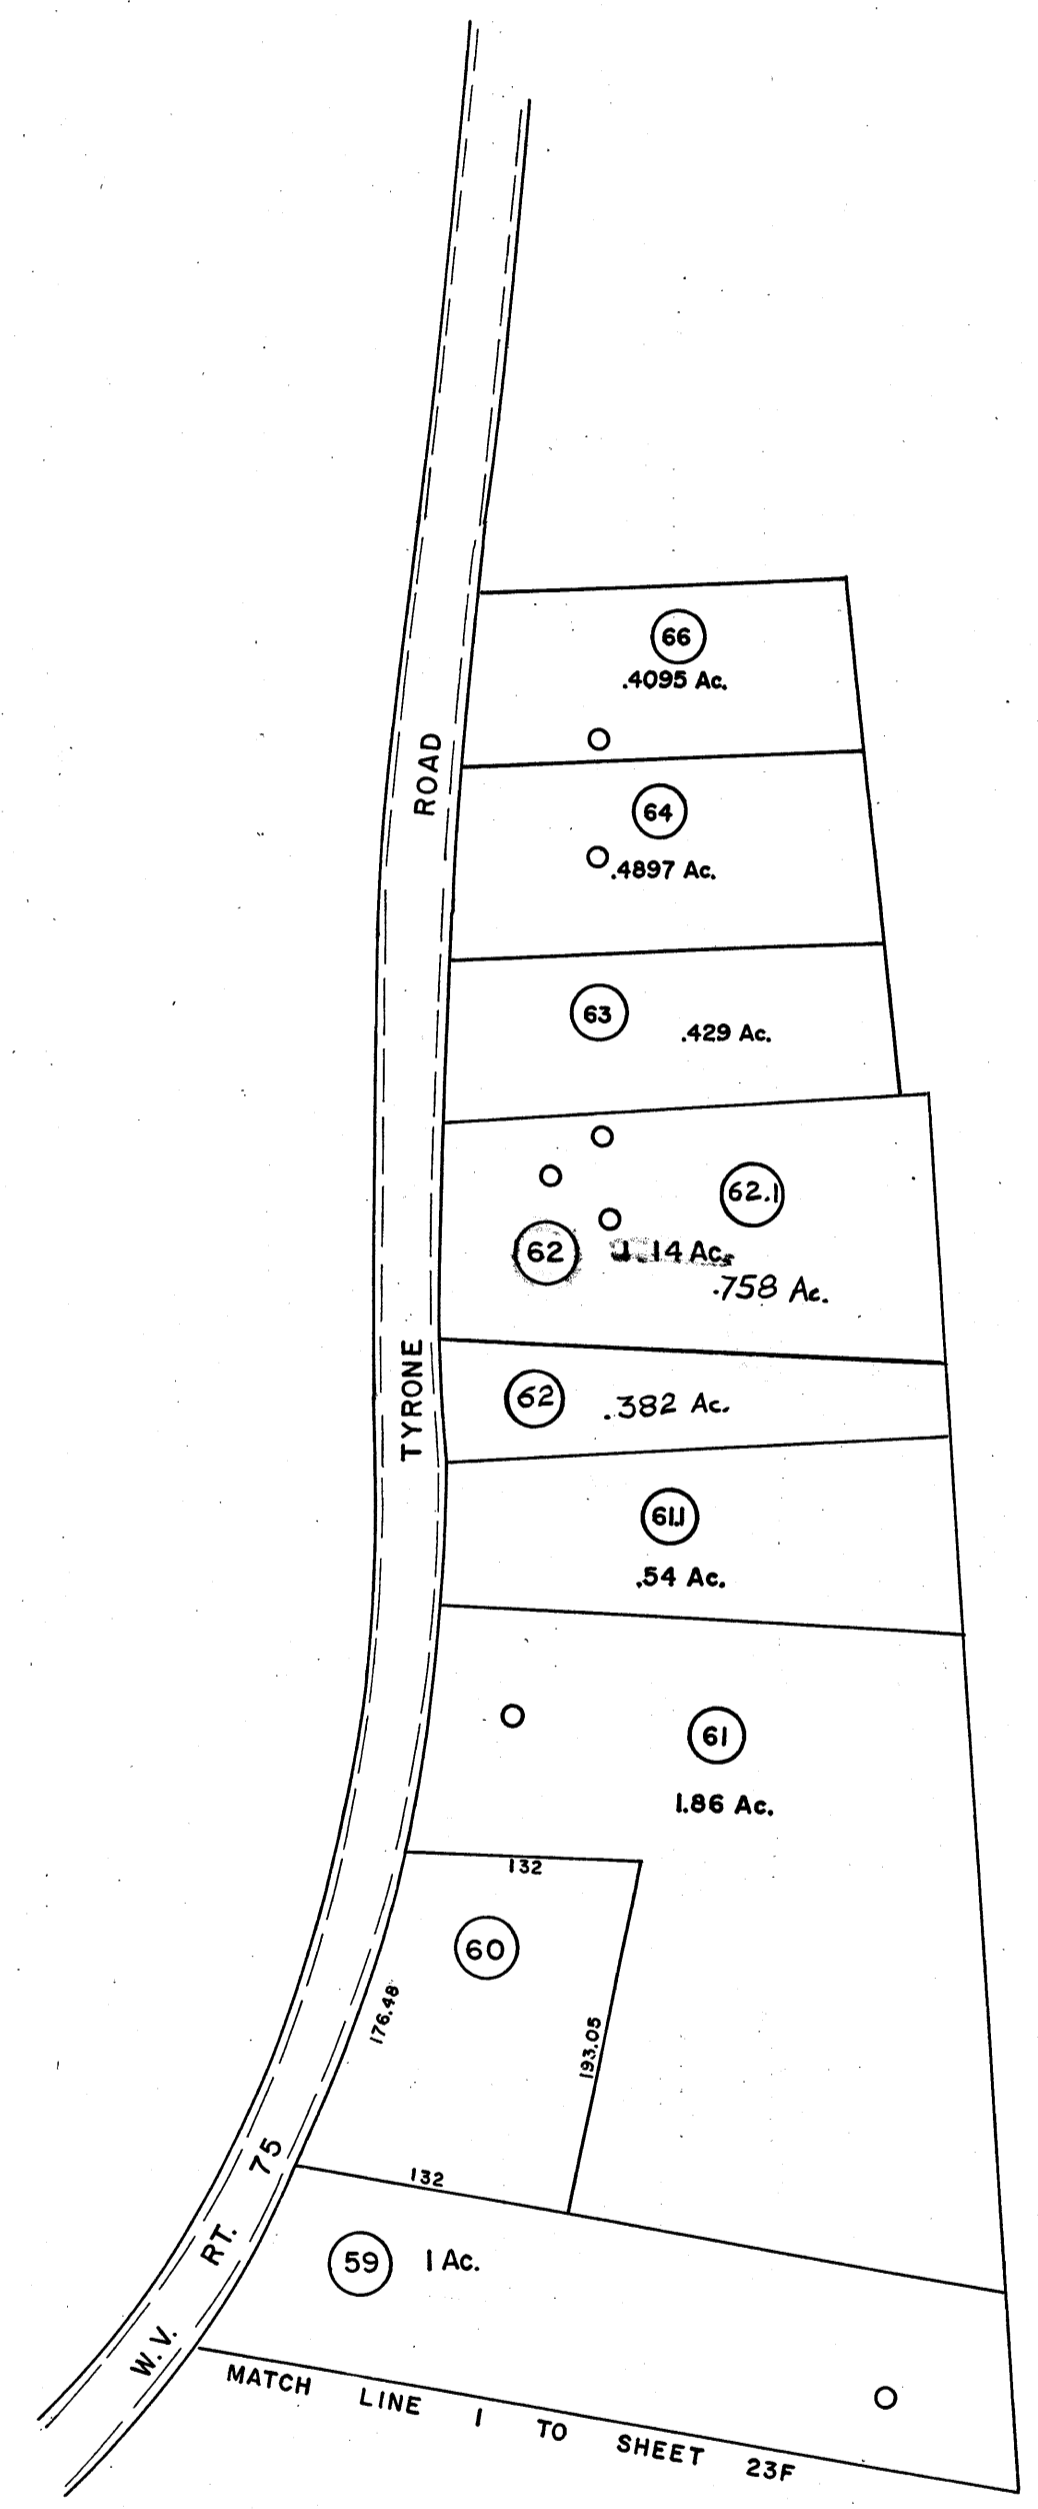

(2)




For Tax Purposes Only
Prepared by
LOCAL GOVERNMENT RELATIONS DIV.
STATE TAX COMMISSIONER
CHARLESTON, W.VA.

LEGEND	
Property line	Original lot line (15)
Edge of pavement or roadway	Parcel or index number
Corporation line	Improvement
District line	Railroad
County line	

REVISIONS	
1	NEW MAP 7-25-79
2	Revised 7-1-82
3	To 7-1-86 C.P.
4	Revised to 10-1-88
5	OGIS 6/10/93 SAJ
6	SLS INC. - DDC 5/97
7	12-15-2003 JEB
8	12-1-09 JEB

RESTRICTION
All tax maps created under the provisions of reappraisal legislation are the property of the State of West Virginia and the reproduction, copying, distribution or sale of such tax maps or any copies thereof without the written permission of the State Tax Commissioner is prohibited by law.

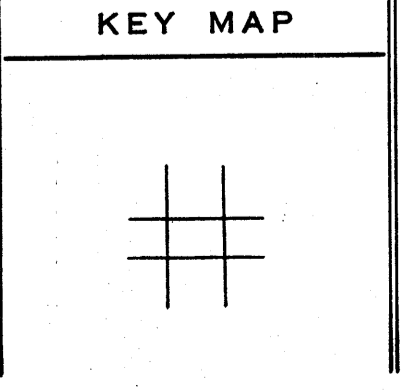

COUNTY of MONONGALIA
Office of Assessor
MORGANTOWN, W. VA.

UNION DISTRICT
DISTRICT 10 MAP 23 B
Date, Aerial Photography: Photo No:
Date, Map: Scale: 1" = 100'