


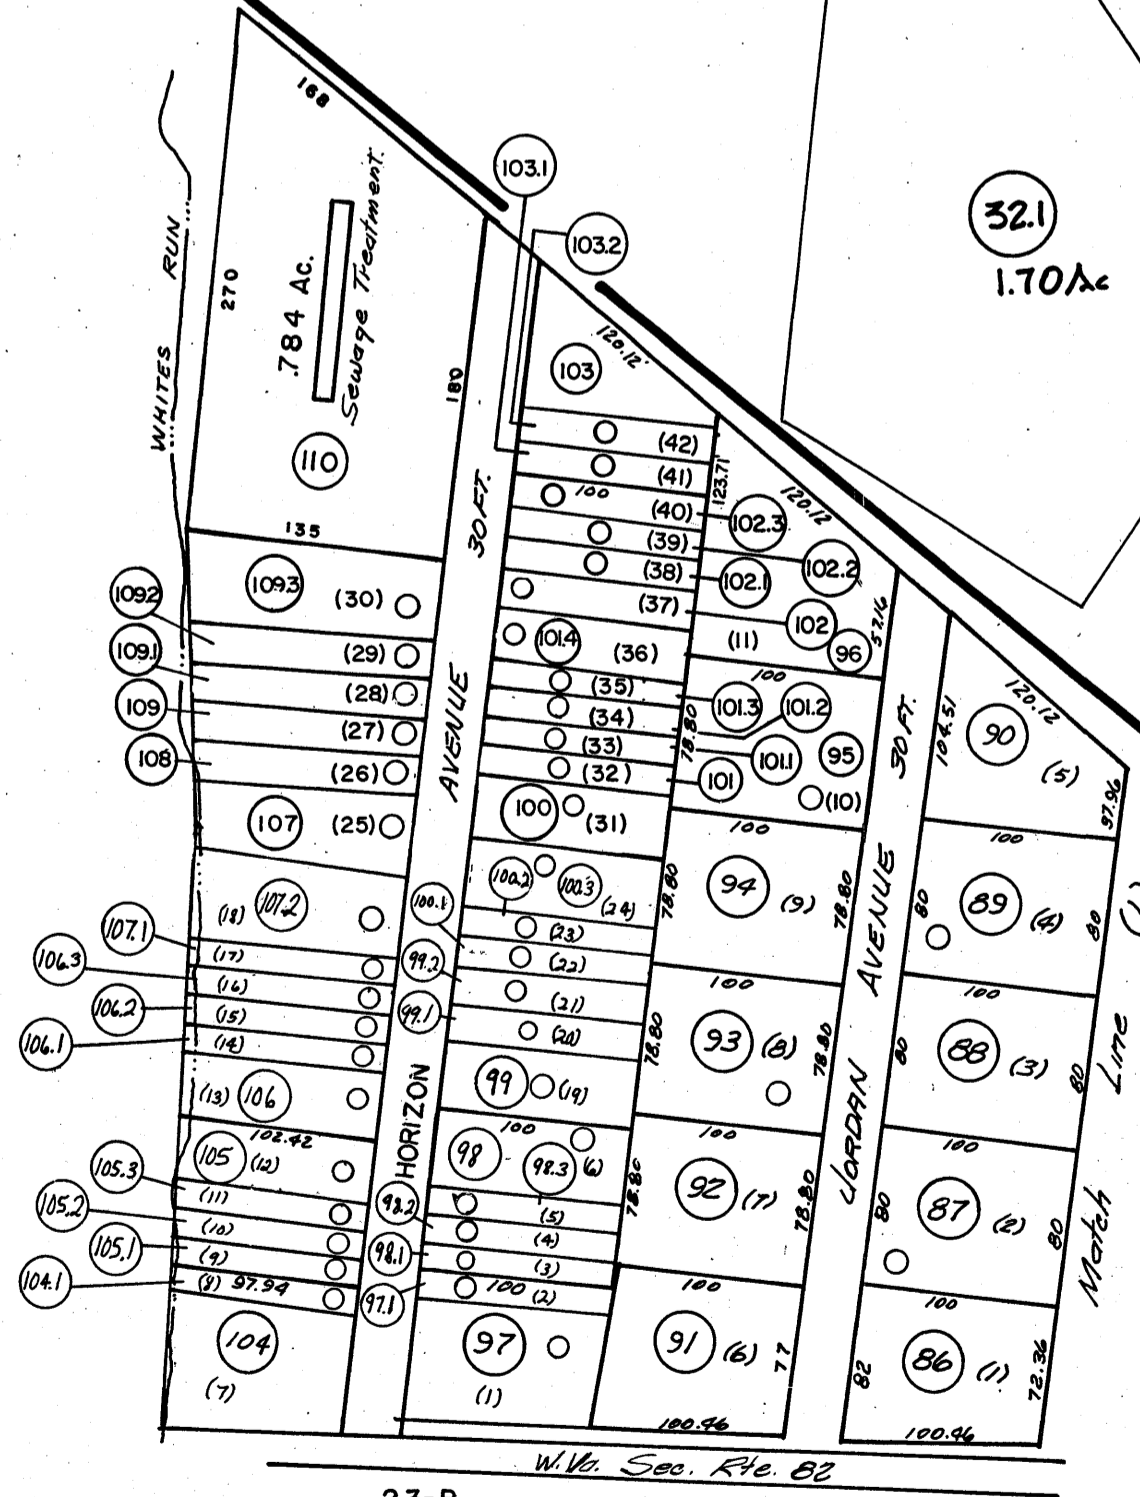

INSET 1



For Tax Purposes Only
 Prepared by
 LOCAL GOVERNMENT RELATIONS DIV.
 STATE TAX COMMISSIONER
 CHARLESTON, W.VA.

LEGEND	
Property line	Original lot line
Edge of pavement or roadway	Deed lot number
Corporation line	Parcel or index number
District line	Improvement
County line	Railroad
	Void Parcel

REVISIONS	
1	New Map 9-19-79
2	Revised to 7-1-82
3	7-1-86 S.P.H.
4	7-1-86 S.P.H.
5	Revised to 10-20-88
6	OGIS 6/10/93 SAJ
7	SLS INC. - DDC 5/97
8	11-1-2000 J.E.B.

RESTRICTION

All tax maps created under the provisions of reappraisal legislation are the property of the State of West Virginia and the reproduction, copying, distribution or sale of such tax maps or any copies thereof without the written permission of the State Tax Commissioner is prohibited by law.

KEY MAP	
23B 19F	
23 23C 23E	

MONONGALIA COUNTY
 OFFICE OF ASSESSOR

UNION DIST. MAP 23C

Date, Aerial Photography: Photo No:
 Date, Map: Scale: 1"=100'