


3-20

3-20

3-20

3-20

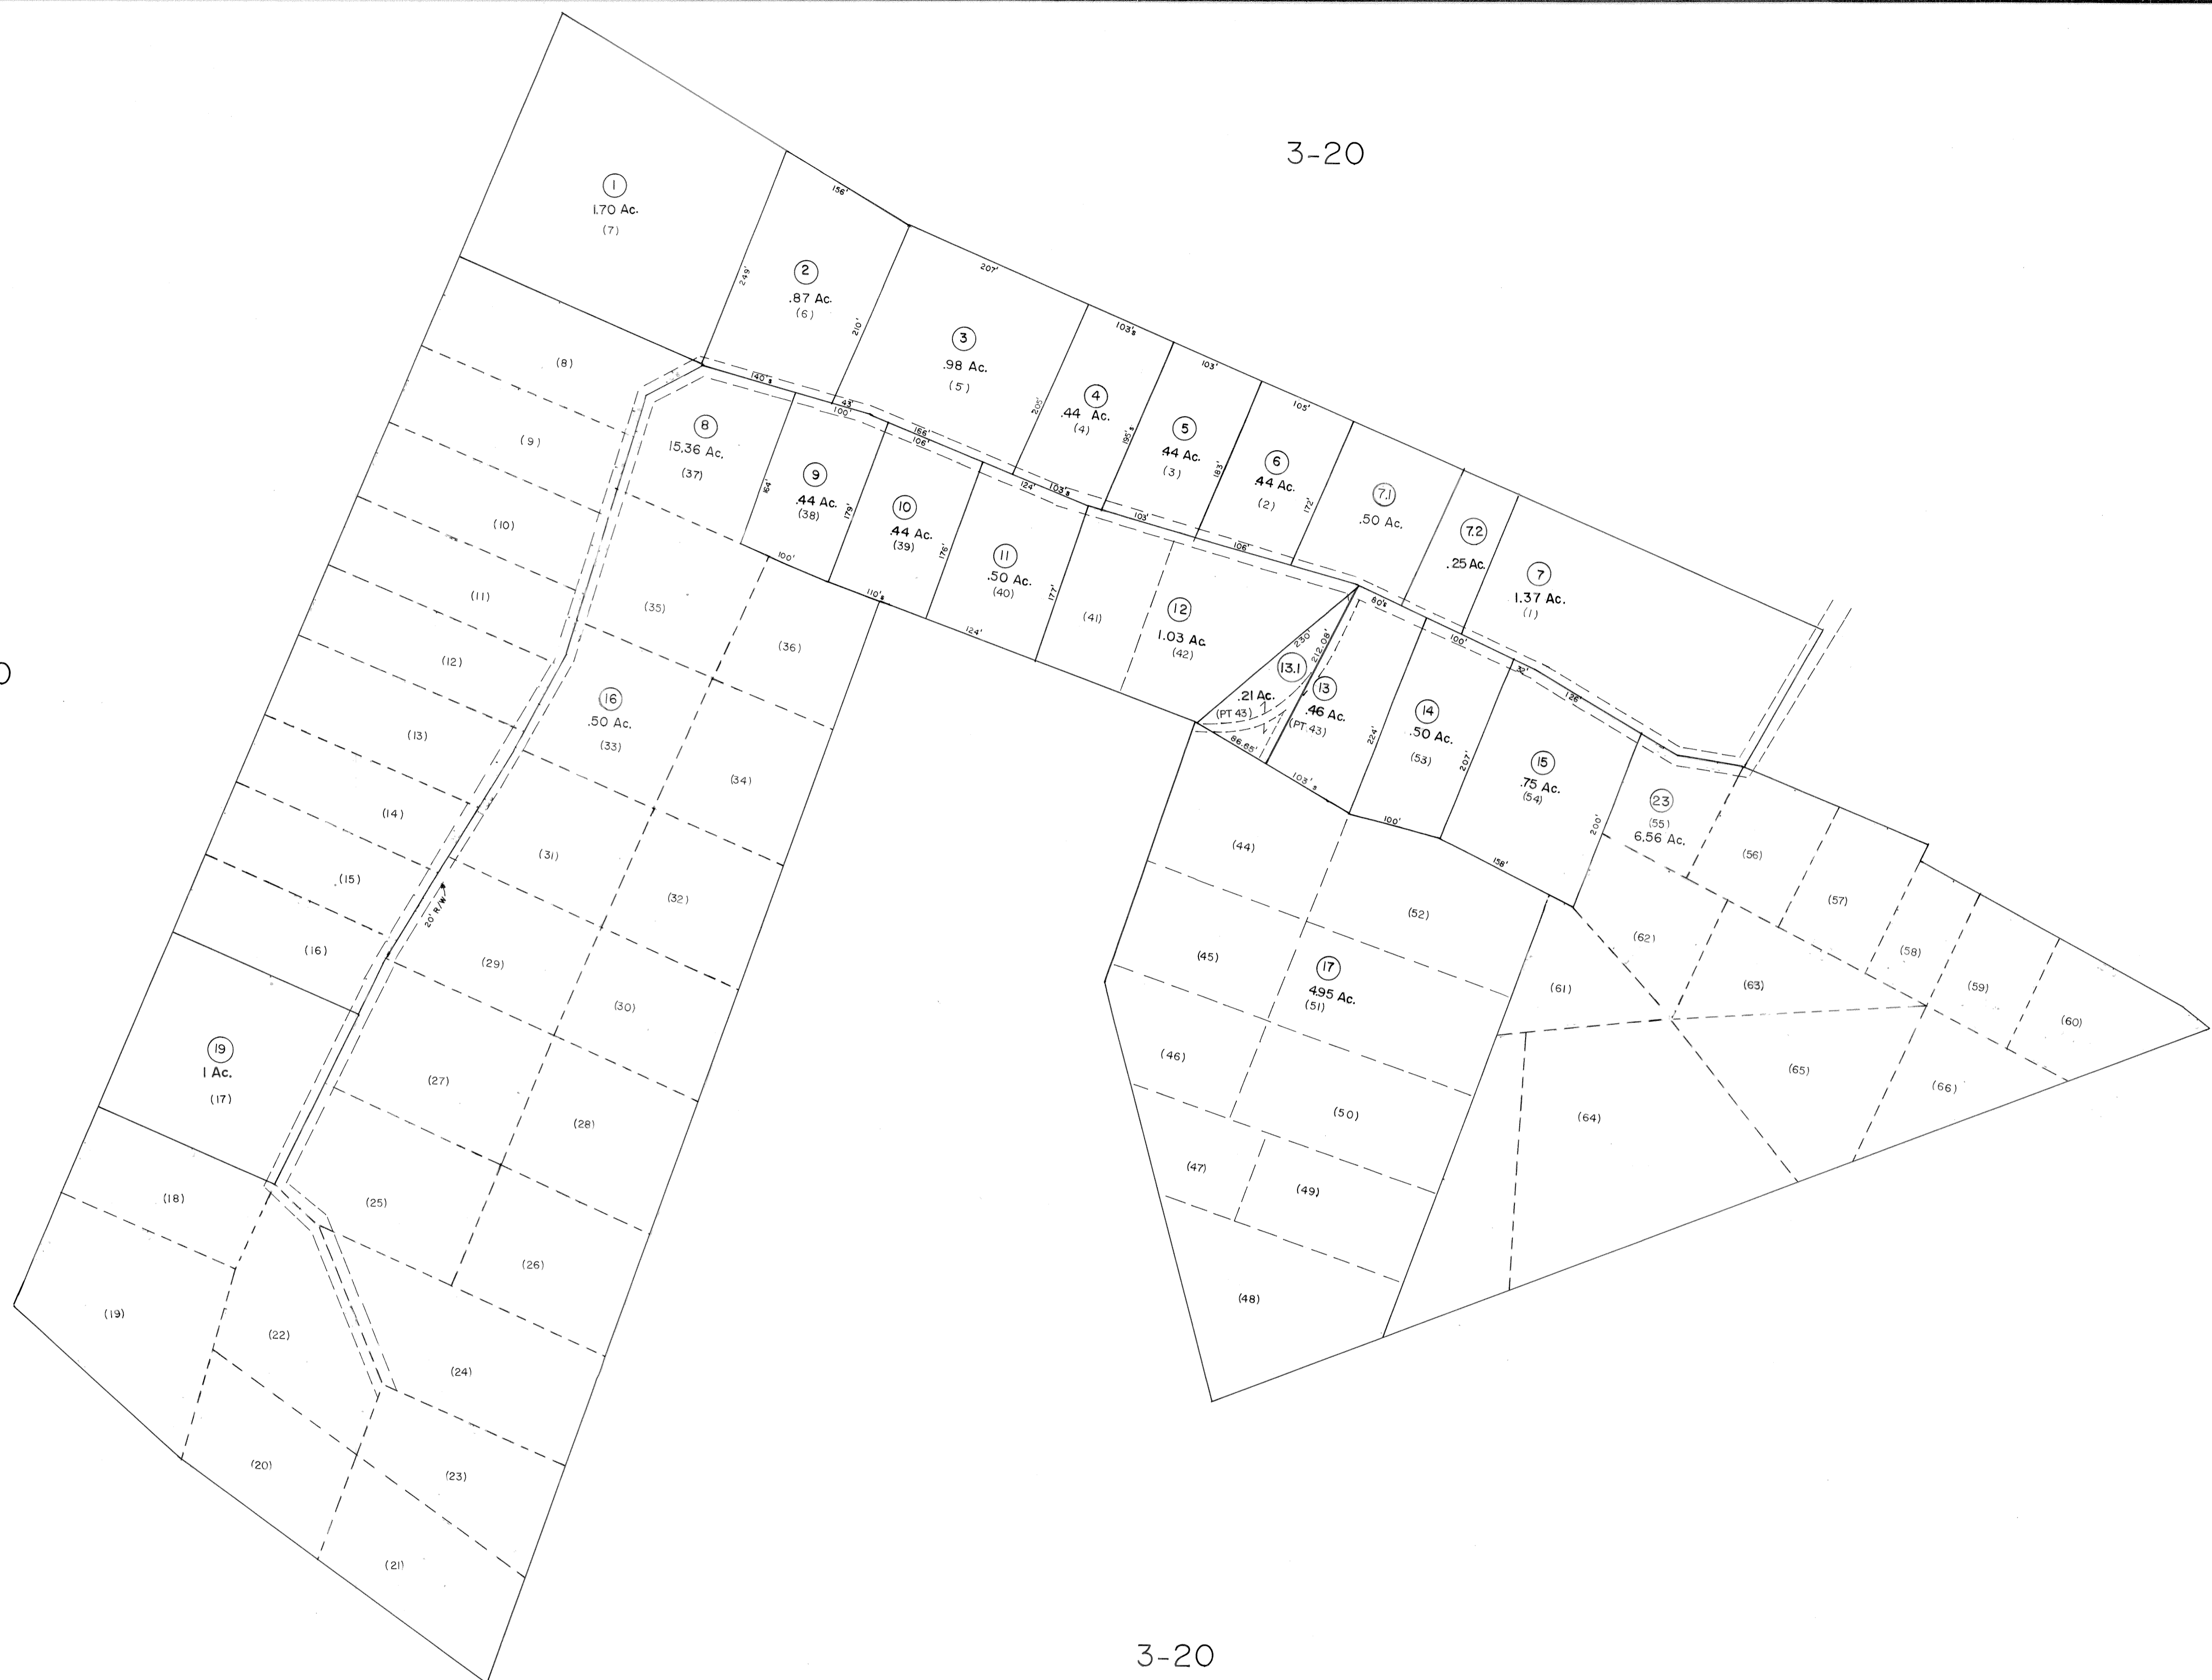

**OAKWOOD ESTATES**



**For Tax Purposes Only**  
 Prepared by  
 LOCAL GOVERNMENT RELATIONS DIV.  
 STATE TAX COMMISSIONER  
 CHARLESTON, W.VA.

LEGEND	
Property line	—————
Edge of pavement or roadway	—————
Corporation line	—————
District line	—————
County line	—————
Original lot line	-----
Deed lot number	(15)
Parcel or index number	⊙
Improvement	○
Railroad	—+—+—+—

REVISIONS	
1	NEW MAP 4-16-81
2	JULY, 1980 TRL
3	REV. TO 7-1-83 NCS
4	OGIS 5/12/91 LAD
5	1/27 ADP 7/1/97 DDC
6	SLS INC. 2/1/99 DSW
7	ESI 4/15/02 REK
8	

**RESTRICTION**

All tax maps created under the provisions of reappraisal legislation are the property of the State of West Virginia and the reproduction, copying, distribution or sale of such tax maps or any copies thereof without the written permission of the State Tax Commissioner is prohibited by law.

KEY MAP	
20	20
20	20
20	20

**COUNTY OF PENDLETON**  
 Office of Assessor  
 FRANKLIN, W. VA.

FRANKLIN DISTRICT  
 District 3 Map No. 20A  
 Date, Aerial Photography: \_\_\_\_\_  
 Photo No: \_\_\_\_\_  
 Date, Map: 4-16-81  
 Scale: 1" = 100'