


3-36

3-46

3-48

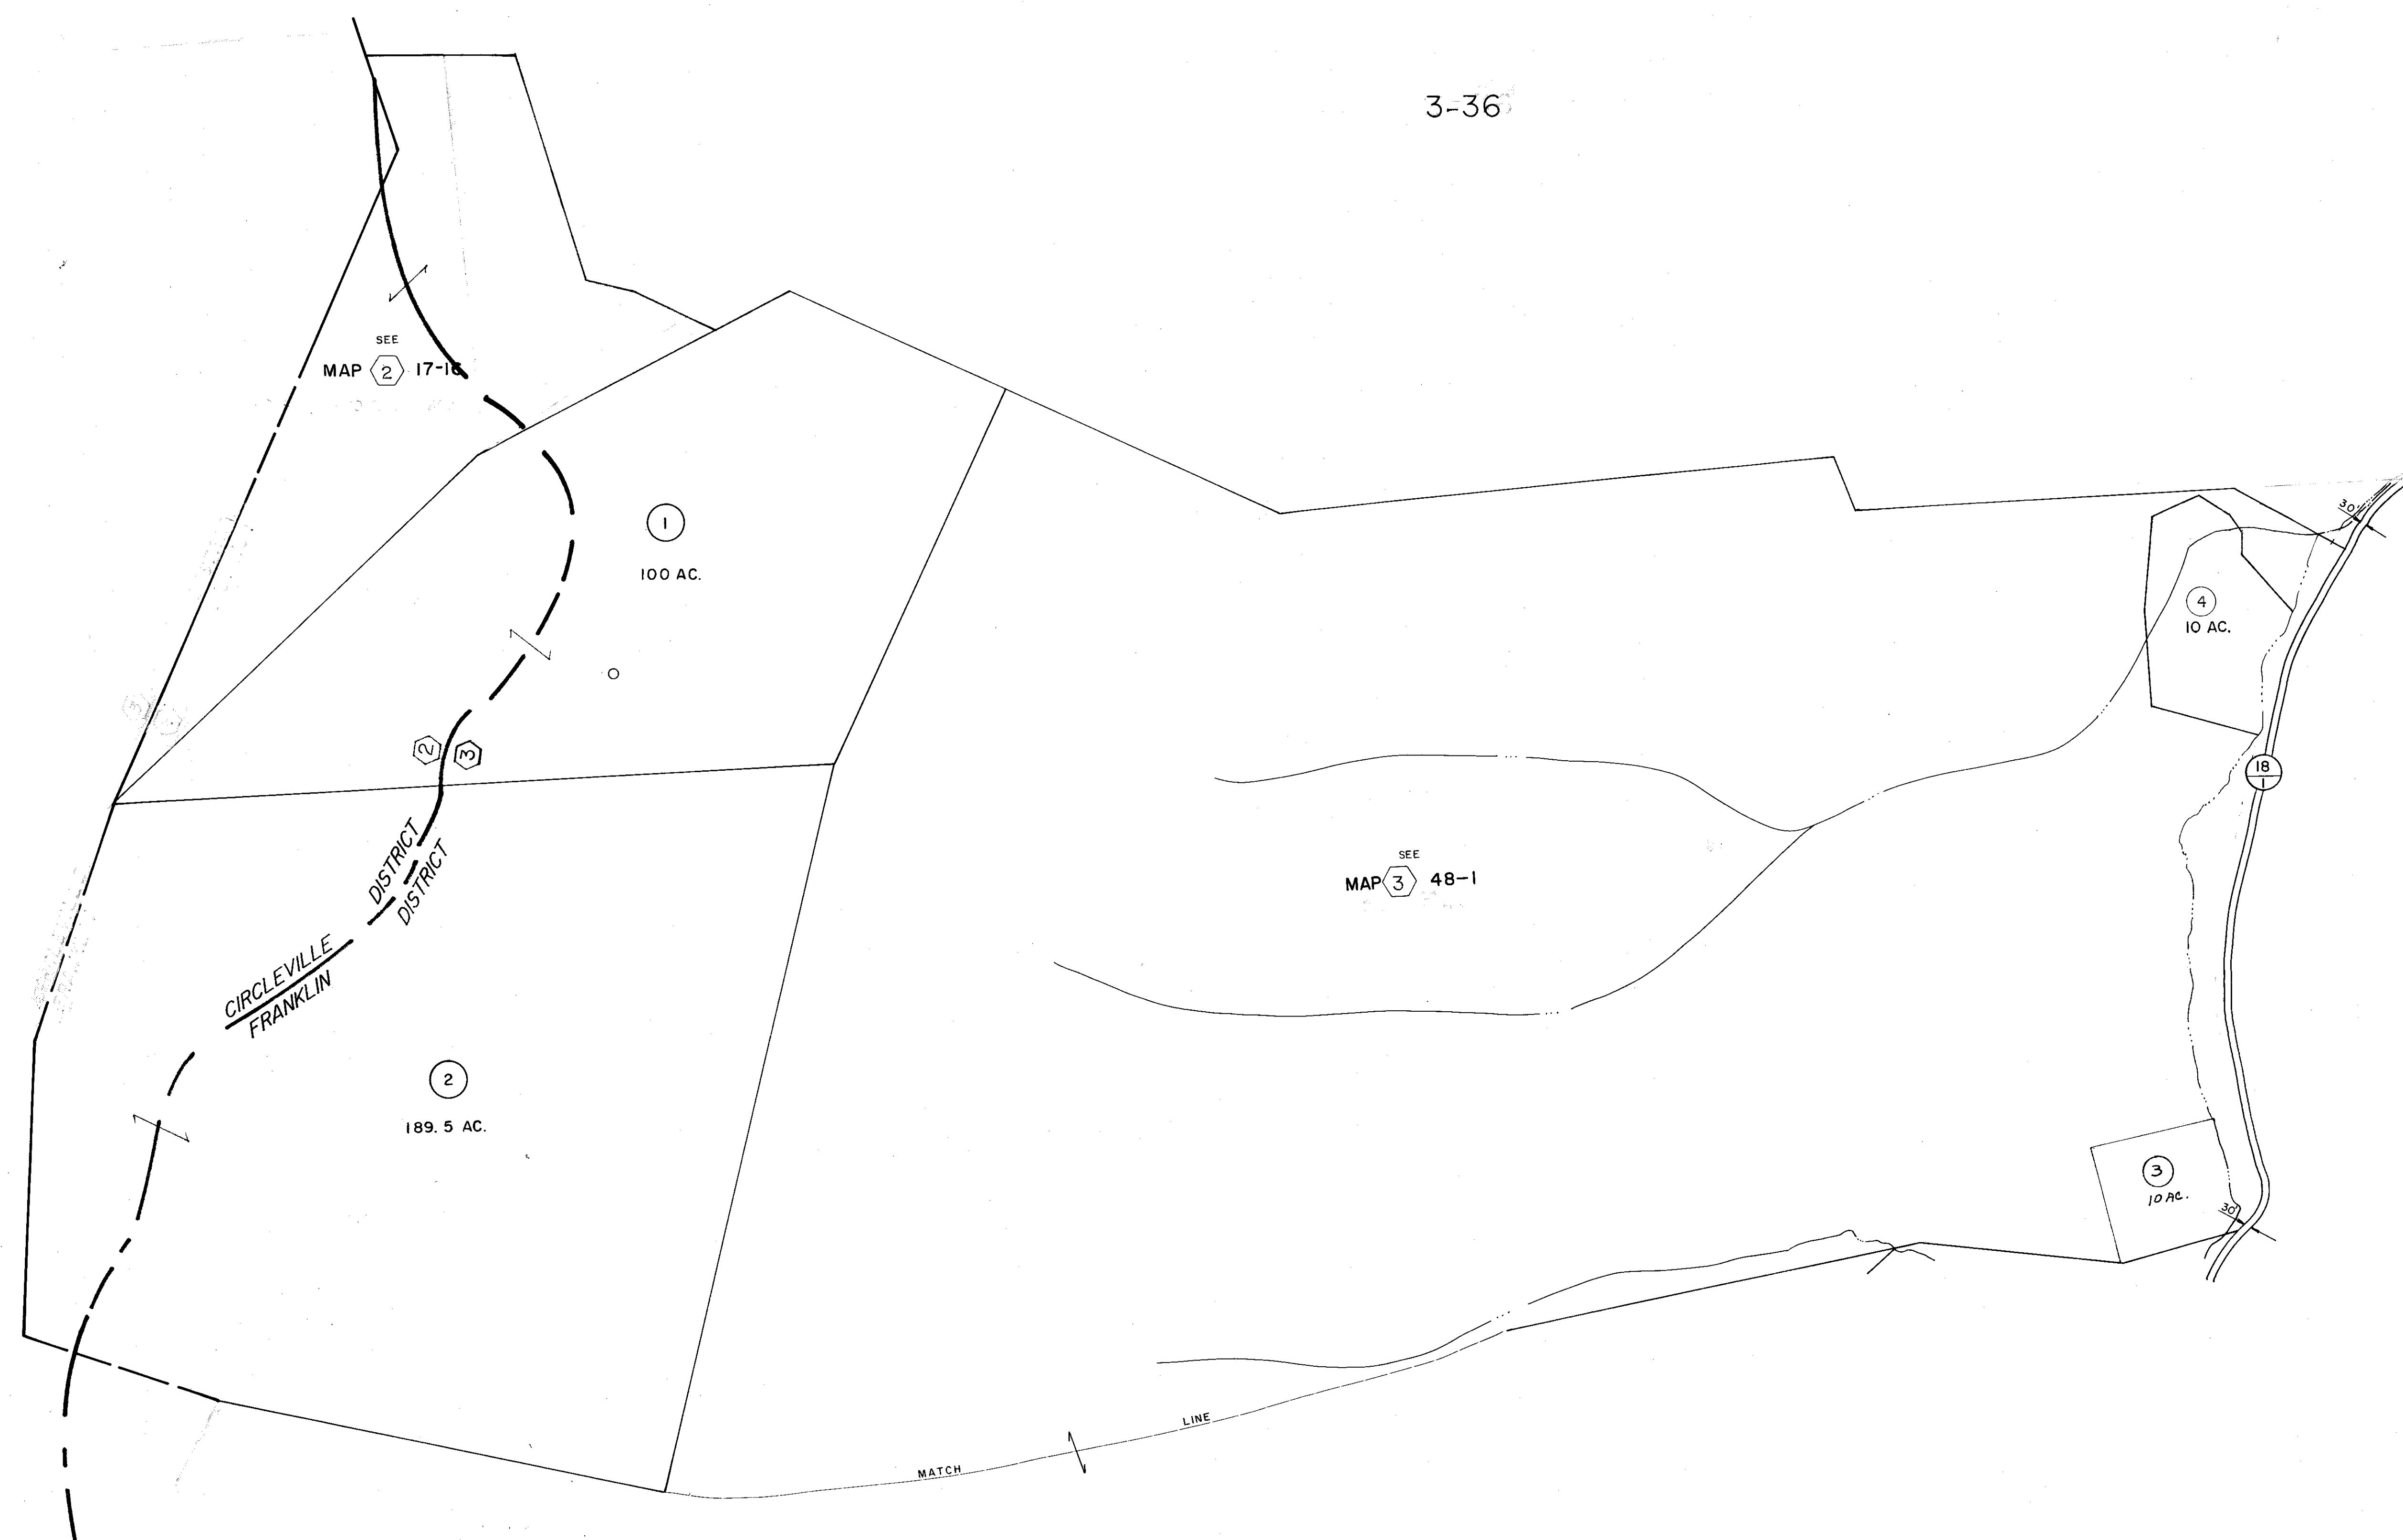

DRAFTED BY: *C.T.*
CHECKED BY: _____

For Tax Purposes Only

Prepared by
American Air Surveys, Inc.
Pittsburgh, Pa.

Legend	
Property line	Original lot line
Edge of pavement or roadway	Dead lot number in parenthesis (15)
Corporation line	Parcel or index number in circle (29)
District line	Improvement 0
County line	Railroad
Stream	District Number (12)
	Scaled Dimension 5

Revisions	
1	MARCH 31, 1965
2	NOVEMBER 22, 1966
3	5-1-78-D.W.V.
4	Revised to 1.80
5	1/97 ADF / 1/97 DDC
6	SLS INC. 2/2/99 DSW

COUNTY OF PENDLETON
Office of Assessor
FRANKLIN, W. VA.

FRANKLIN DISTRICT
District 3 Map No. 47
Date, Aerial Photography: 1963 Date, Map: AUG 6, 1964
Photo No.: 219, 221 Scale: 1" = 400'