


3-4

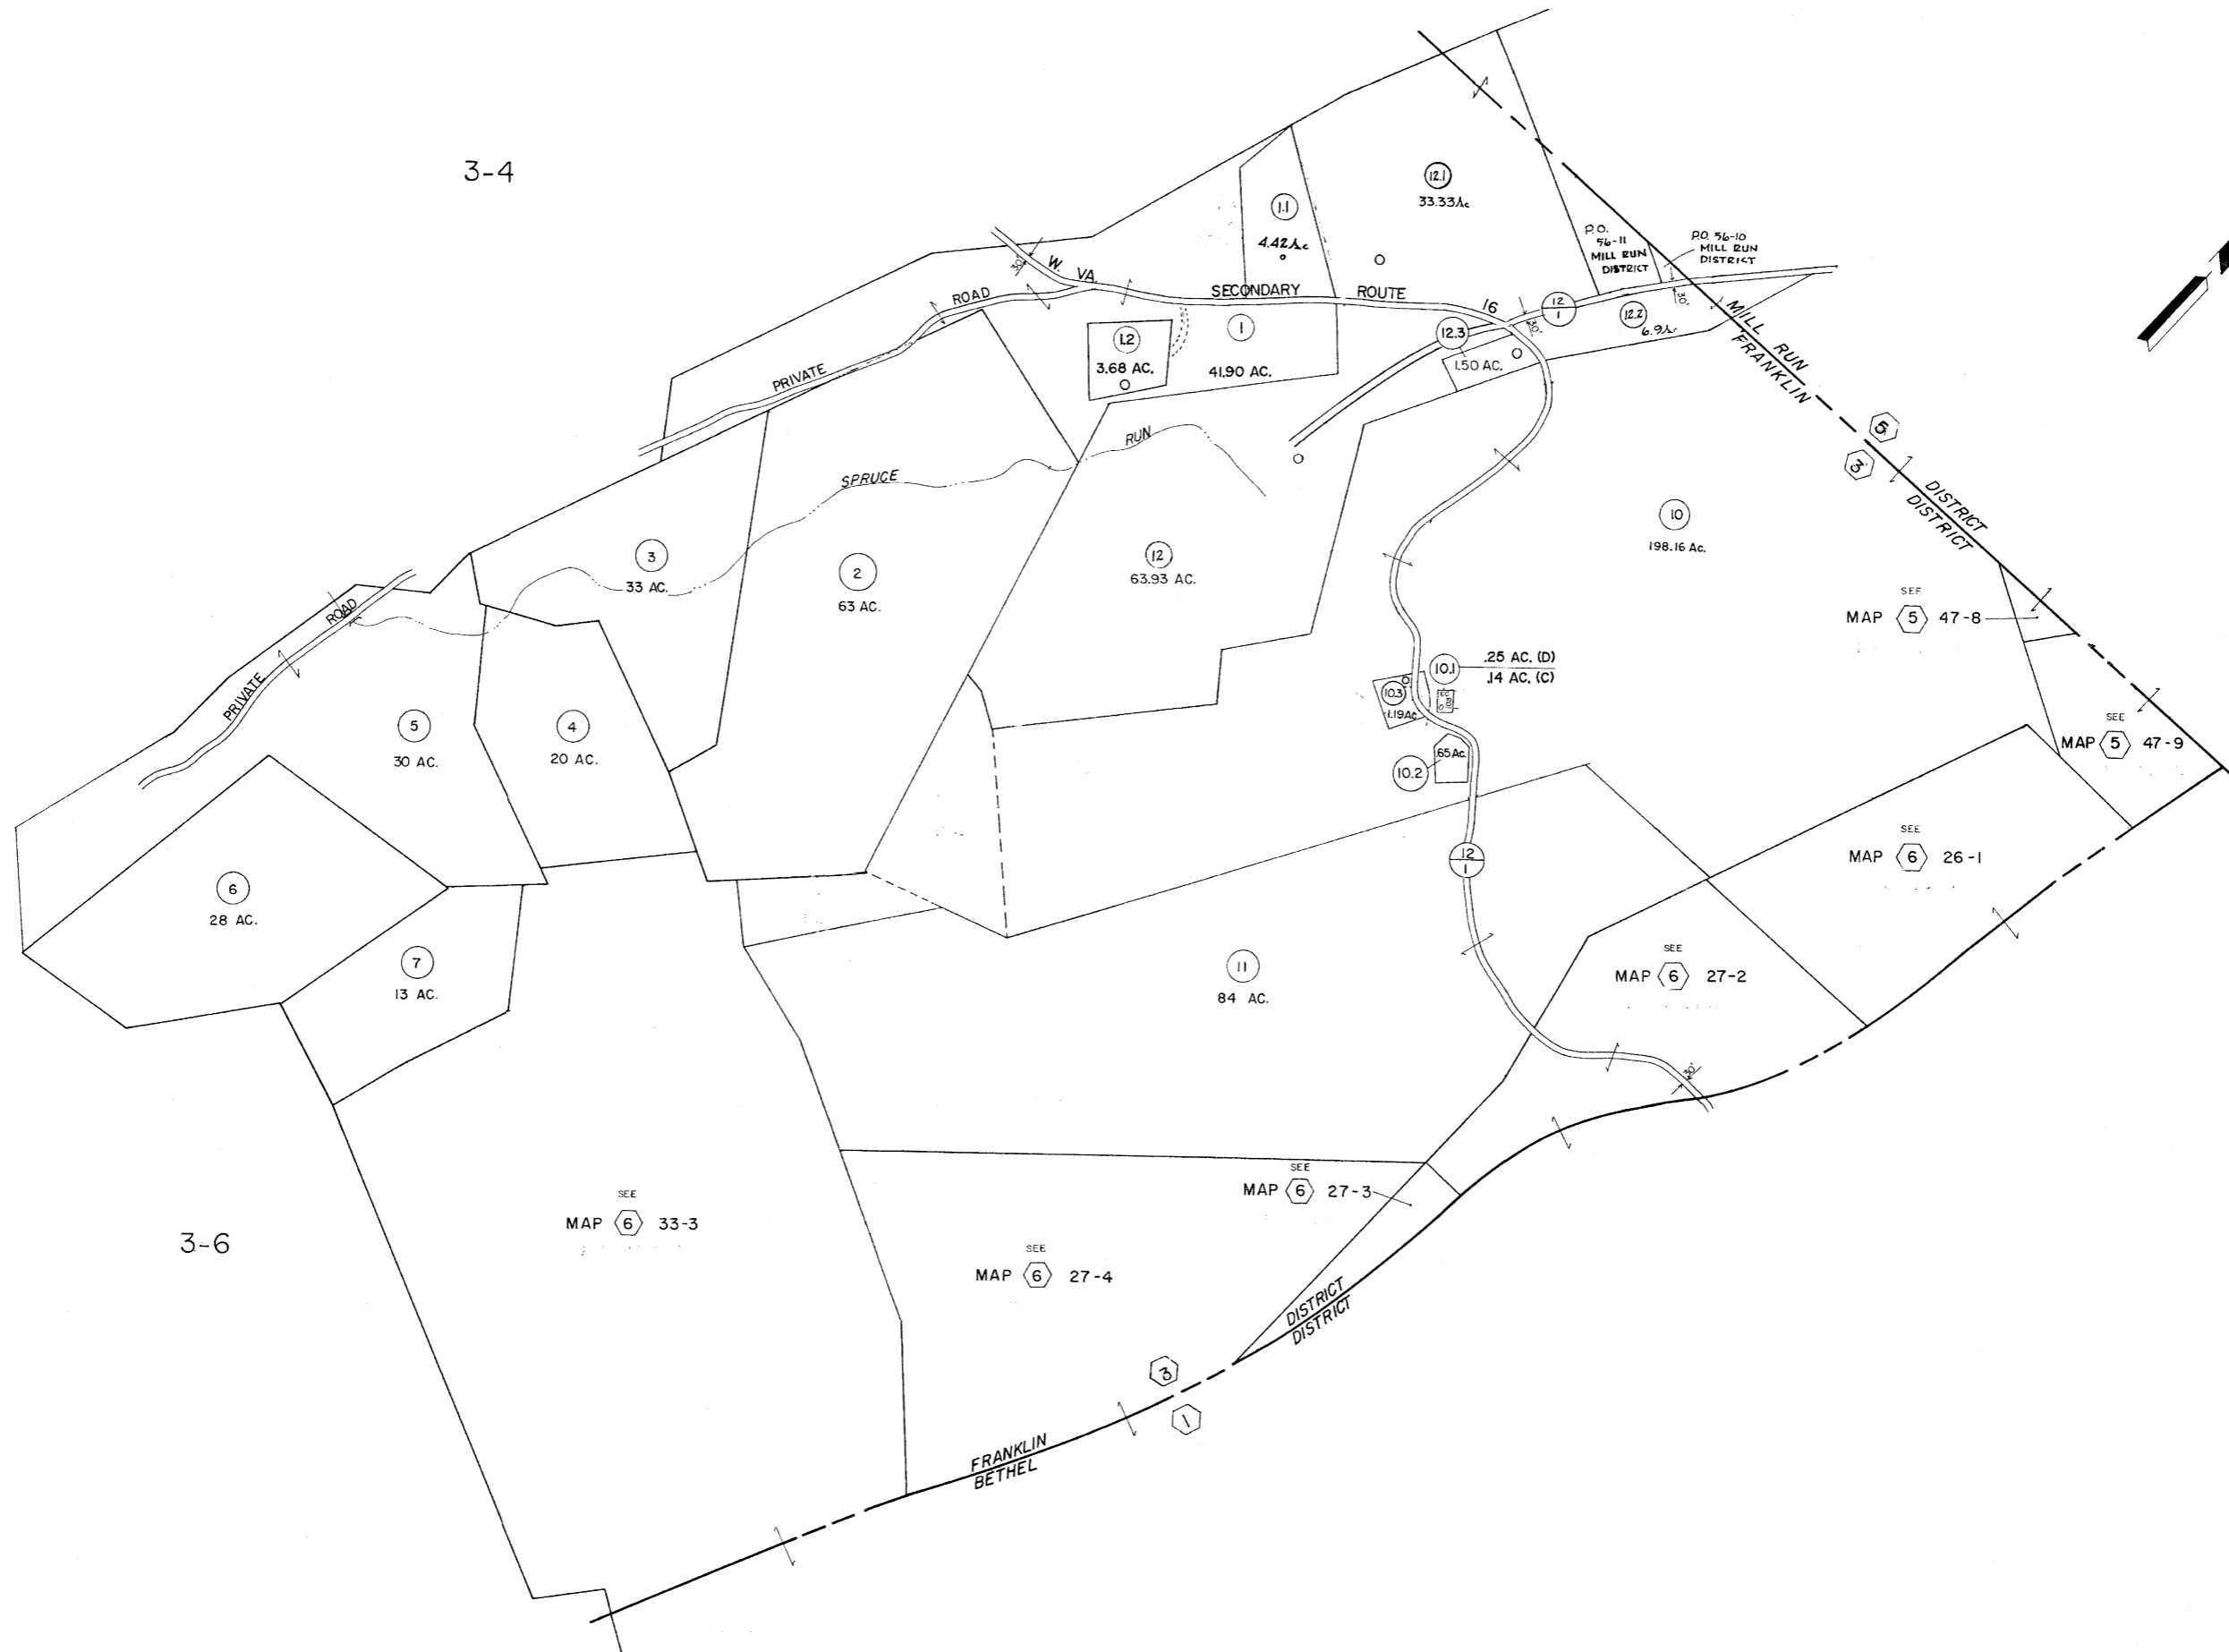

3-6

DRAFTED BY: *J.M.*
CHECKED BY: _____

For Tax Purposes Only

Prepared by
American Air Surveys, Inc.
Pittsburgh, Pa.

Legend

Property line	Original lot line	(15)
Edge of pavement or roadway	Deed lot number in parenthesis	(29)
Corporation line	Parcel or index number in circle	(10)
District line	Improvement	(13)
County line	Railroad	(5)
Stream	District Number	
	Scaled Dimension	

Revisions

NO.	DATE	BY	REVISIONS
1	MARCH 31, 1965	ESI	4/11/02
2	4/27/79 - D.W.V.	REK	3-31-05
3	7-11-79	S&H	5/12/08
4	JULY 1980	TRL	
5	REV. TO 7-1-83	NCS	
6	JULY, 1986	TRL	
7	1/97 ADF / 1/97 DDC		

COUNTY OF PENDLETON
Office of Assessor
FRANKLIN, W. VA.

FRANKLIN DISTRICT
District 3 Map No. 5

Date, Aerial Photography: 1963
Photo No.: 69
Date, Map: AUG. 6, 1964
Scale: 1" = 400'