
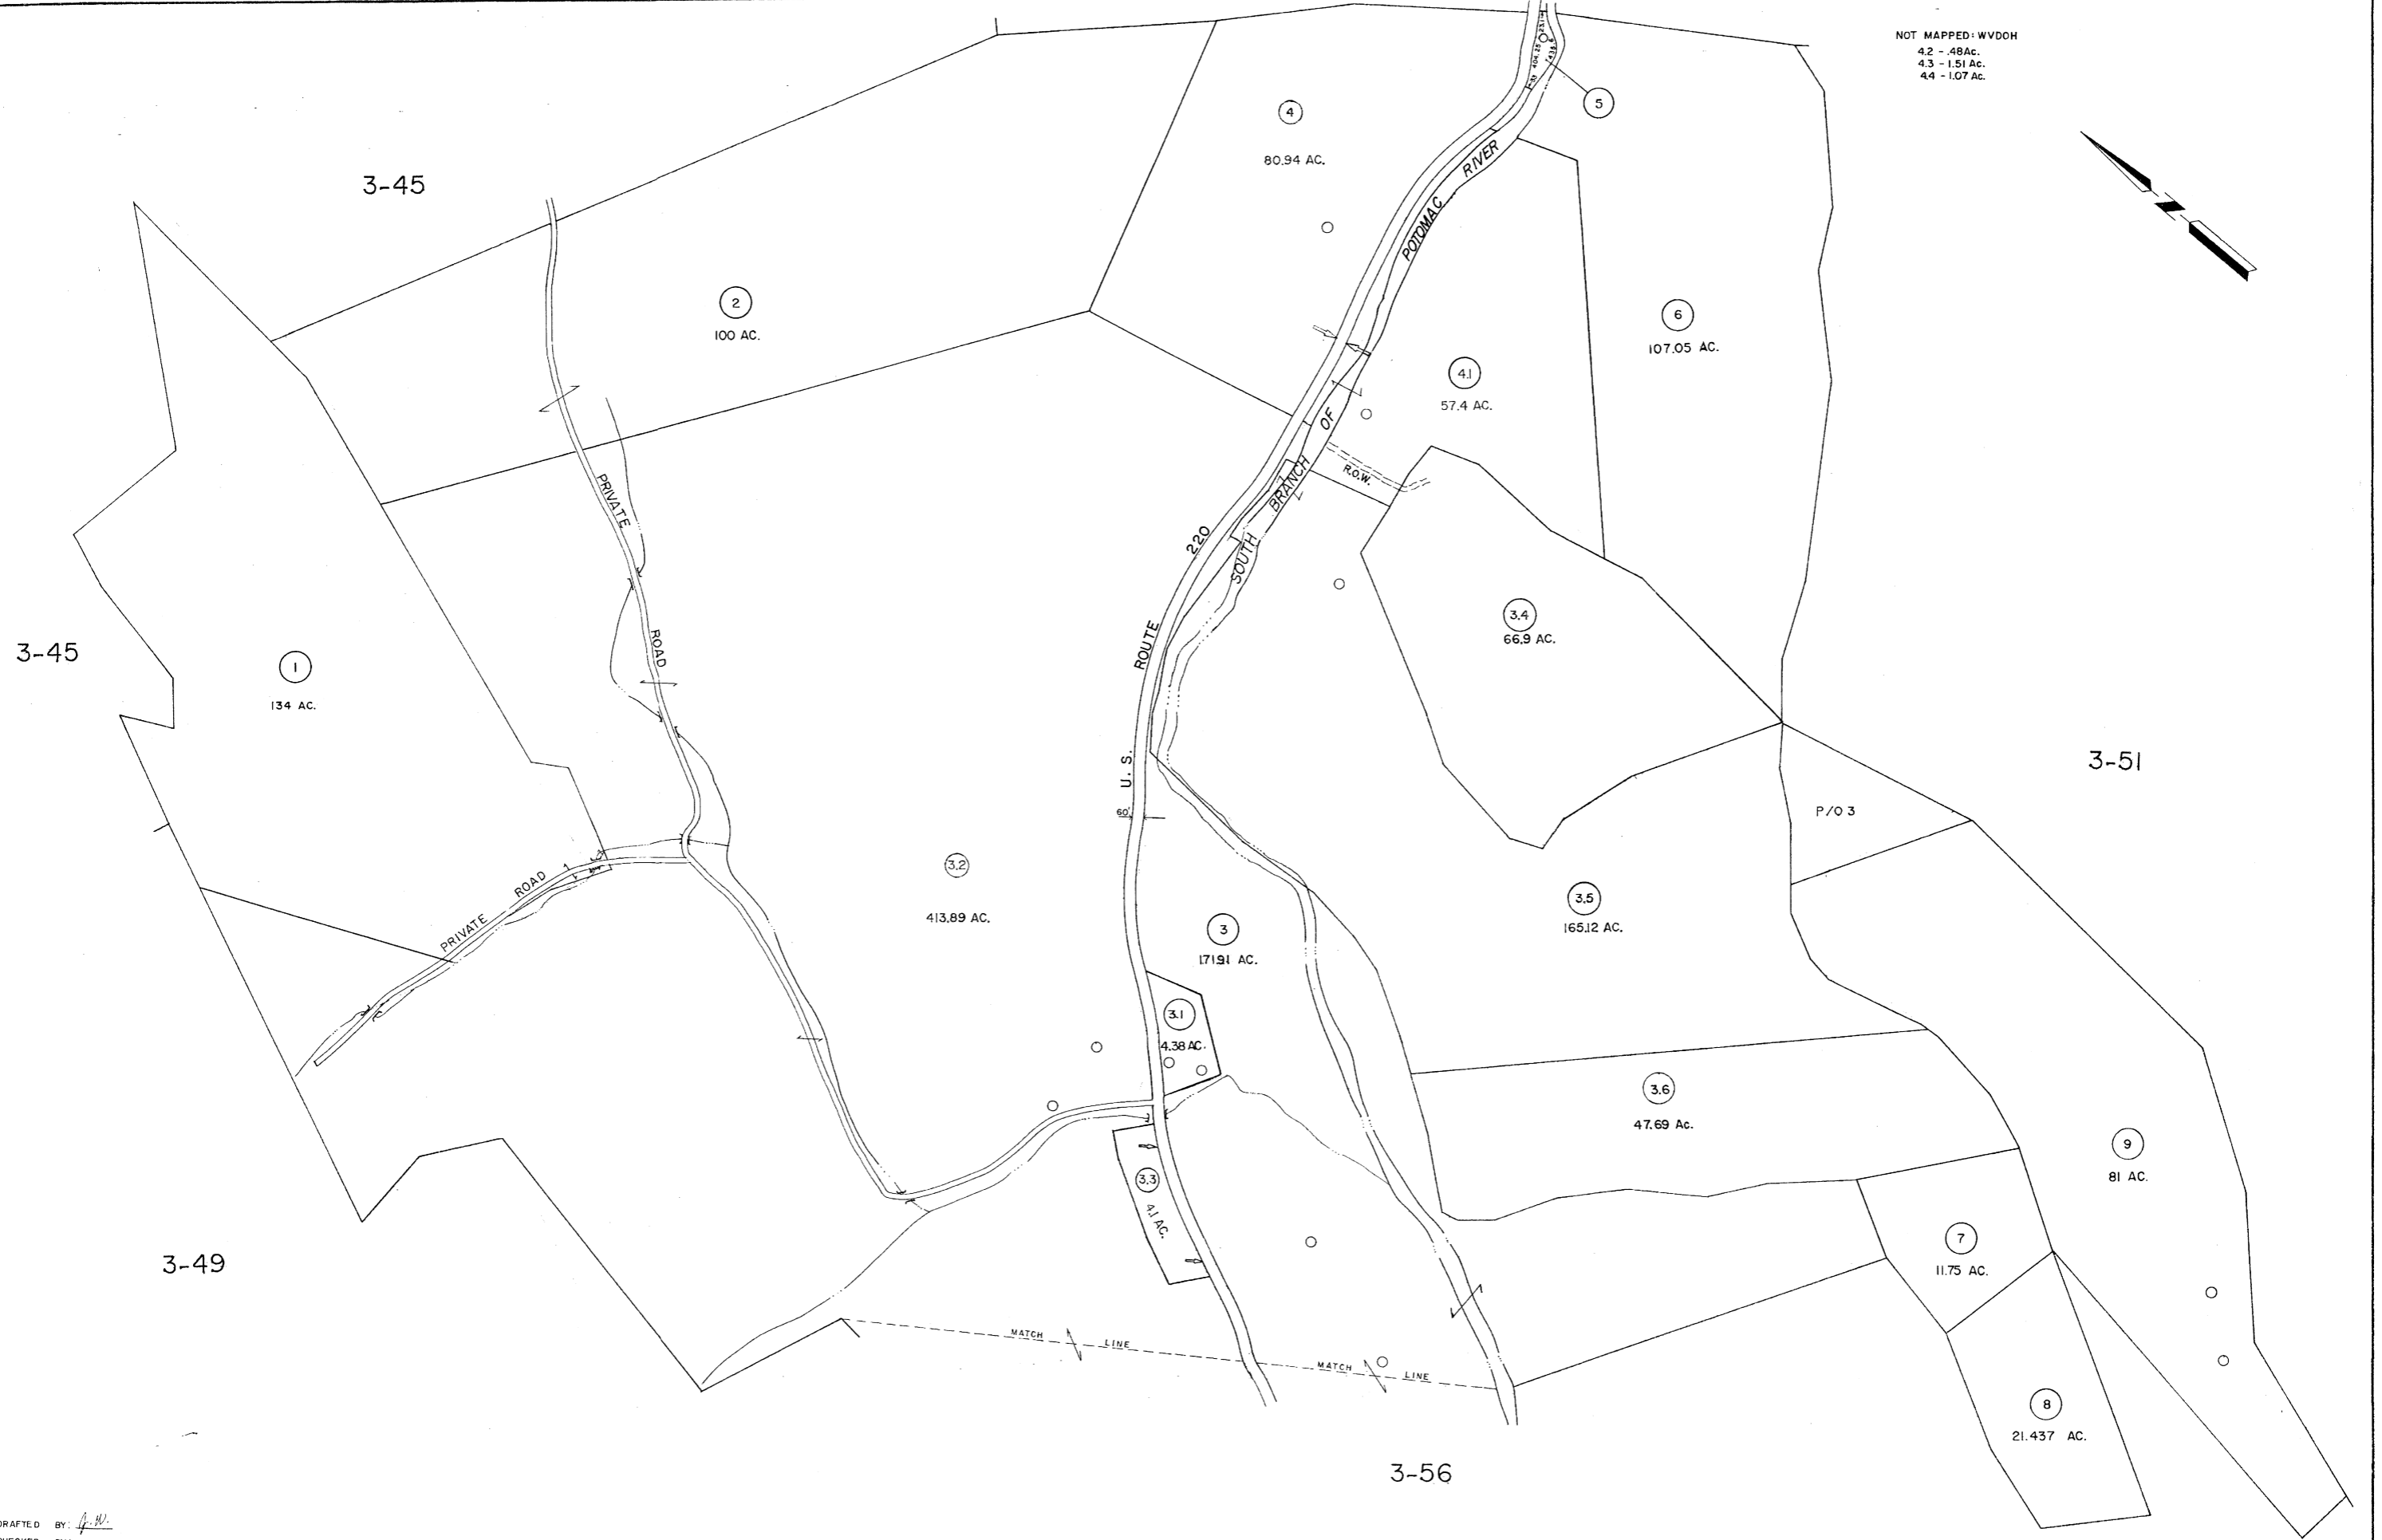


NOT MAPPED: WVDON
 4.2 - .48 AC.
 4.3 - 1.51 AC.
 4.4 - 1.07 AC.

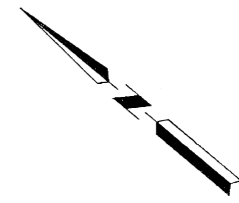

DRAFTED BY: *A.W.*
 CHECKED BY:

For Tax Purposes Only

Prepared by
 American Air Surveys, Inc.
 Pittsburgh, Pa.

Legend	
Property line	Original lot line
Edge of pavement or roadway	Deed lot number in parenthesis (15)
Corporation line	Parcel or index number in circle (99)
District line	Improvement
County line	Railroad
Stream	District Number
	Scaled Dimension

Revisions			
1	MARCH 31, 1965	9	SLS INC. 2/2/99 DSW
2	7/12/79 J.M.	10	ESI 4/24/02 REK
3	Revised to 7.80	11	5/6/08 SBH
4	July, 1983	12	
5	July, 1986	13	TRL
6	OGIS 5/12/91	14	LAD
7	1/97 ADF / 1/97 DDC	15	
8		16	

COUNTY OF PENDLETON

Office of Assessor
 FRANKLIN, W. VA.

FRANKLIN DISTRICT
 District 3 Map No.50

Date, Aerial Photography: 1963 Date, Map: AUG 6, 1964
 Photo No.: 169,171 Scale: 1" = 400'