


4-5

4-3

4-6

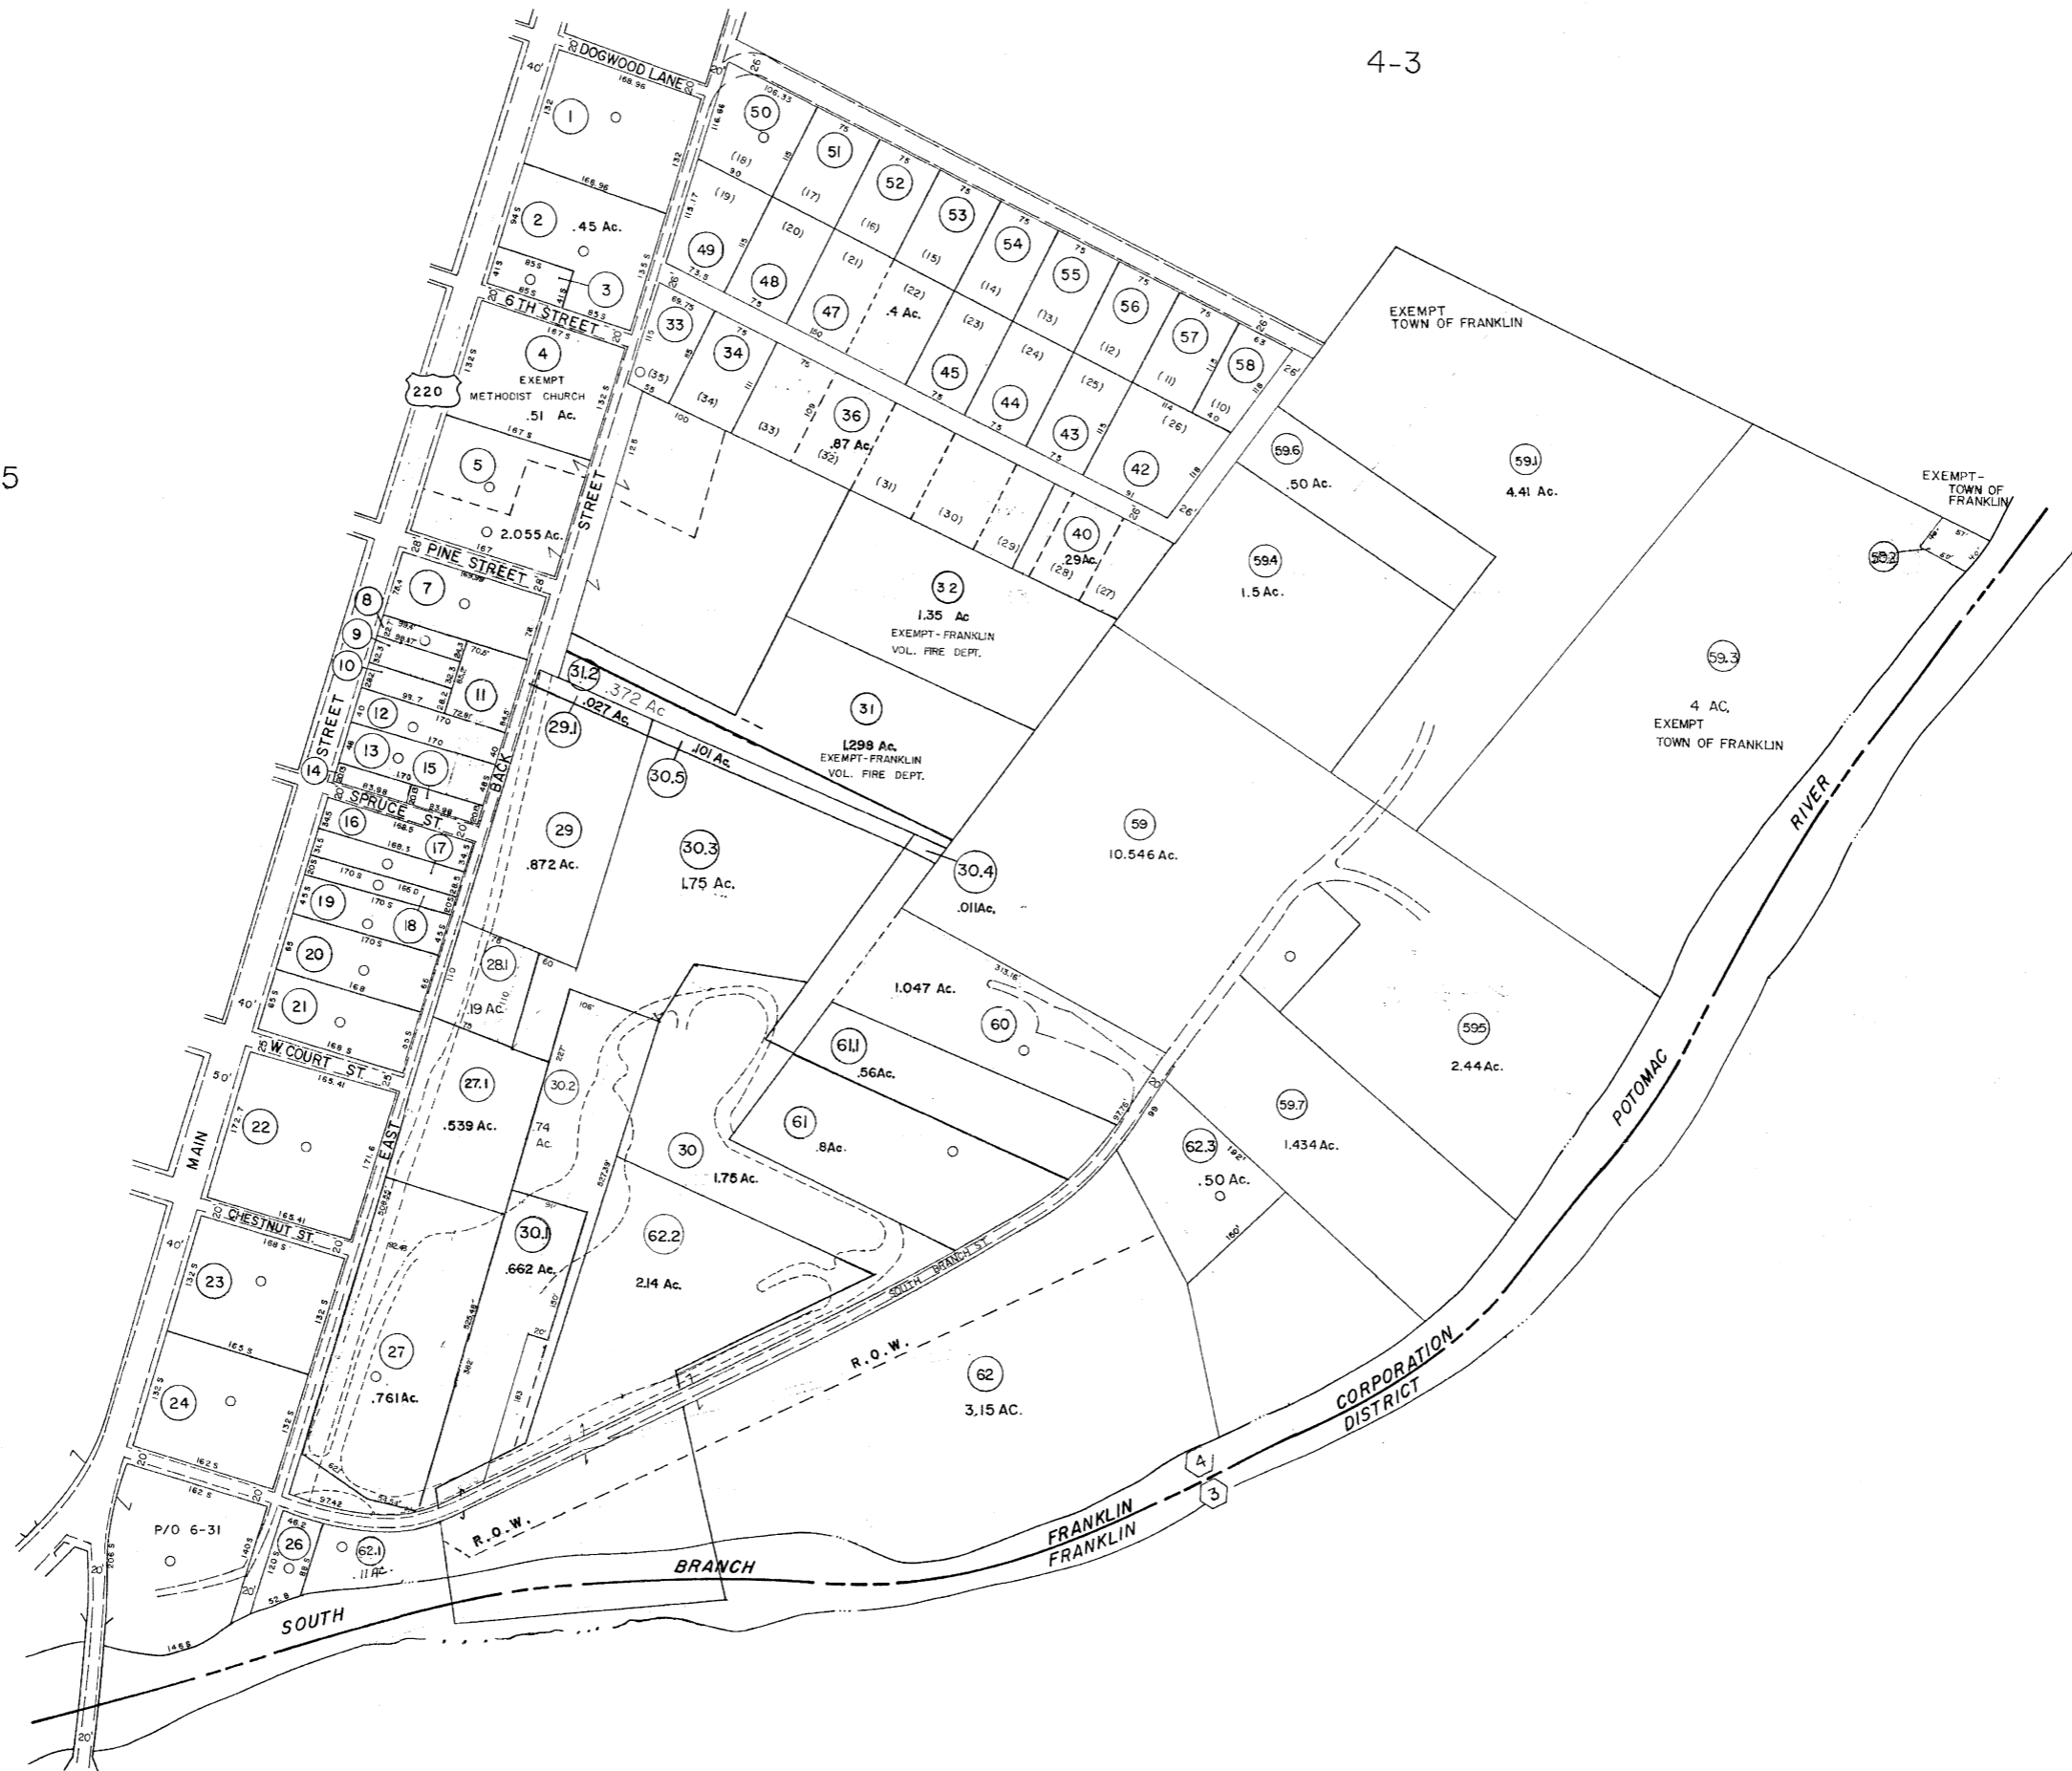

DRAFTED BY: *CEJ*  
CHECKED BY: *WJA*

**For Tax Purposes Only**

Prepared by  
American Air Surveys, Inc.  
Pittsburgh, Pa.

**Legend**

Property line	---
Edge of pavement or roadway	----
Corporation line	- - - -
District line	-----
County line	-----
Stream	~~~~~
Original lot line	---
Dead lot number in parenthesis	(15)
Parcel or index number in circle	(99)
Improvement	---
Railroad	-----
District number	(15)
Scale dimension	S

**Revisions**

1	MARCH 31, 1960	9	Revised to 7-1-88	REB	7
2	NOVEMBER 22, 1966	10	OGIS 5/17/91	LAD	18
3	4/25/73 - D.W.V.	11	1/97 ADF / 1/97 DDC		19
4	Revised to 7-80	12	SLS INC. 2/1/99	DSW	20
5	REVISED TO 7-1-83	13	ESI 4/11/02	REK	21
6	7/1/84	14	3-31-05	WAS	22
7	Revised to 7-1-86	15	5/4/08	S&H	28
8	7-1-87	16			24

**COUNTY OF PENDLETON**

Office of Assessor  
FRANKLIN W. VA.

FRANKLIN CORPORATION

District 4 Map No. 4

Date, Aerial Photography: 1963 Date, Map: JUNE 6, 1964  
Photo No.: 119 Scale: 1"=100'