

305 | 306
325 | 326

306 | 307
326 | 327

P/O 305-44

P/O 325 - 29.11

③ 7.12 Ac.

① 50 ACRES

U. S. A.

P P
B 47

U. S. A.

P P
B 46

RUN

LAUREL


DISTRICT
DISTRICT

BLACKFORK
DRY FORK

⑬

325 | 326
345 | 346

326 | 327
346 | 347

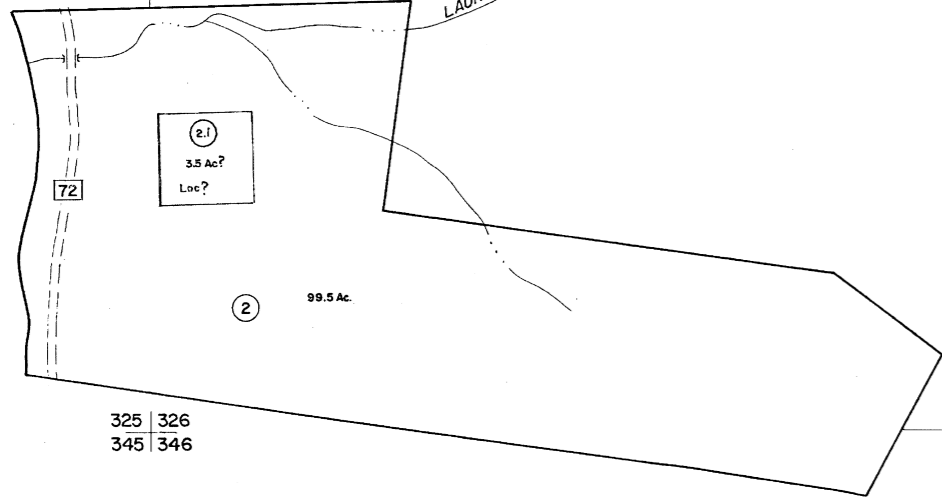

Legend

Property line	—————	Original lot line	-----
Edge of pavement or roadway	-----	Dead lot number	(15)
Corporation line	-----	Parcel or index number	(99)
District line	-----	Improvement	o
County line	-----	Railroad	—+—

Revisions

No.	Description	Date	By	Sheet
1	Original	6-21-09	+	17
2	REV. TO 3-1-89	REB		18
3	OGIS 1/5/91	DSH		19
4	OGIS 4-95	HD		20
5	SLS INC. - DDC 5/97			21
6	SLS INC. 3/3/98	JWM		22
7	HBS 2/19/04			23
8	6-22-08	+		24

KEY MAP



For Tax Purposes Only

Prepared by
MICHAEL BAKER, JR., INC.
Consulting Engineers
Rochester, Pennsylvania

TUCKER COUNTY
STATE OF WEST VIRGINIA
Office of Assessor

DISTRICT
**BLACKFORK
DRY FORK**

SHEET NO: 326

Data, Aerial Photography: November, 1961 Date, Map: Dec., 1962
Photo No: Scale: 1" = 400'