


247 248
267 268

248 249
268 269

267 268
287 288

268 269
288 289

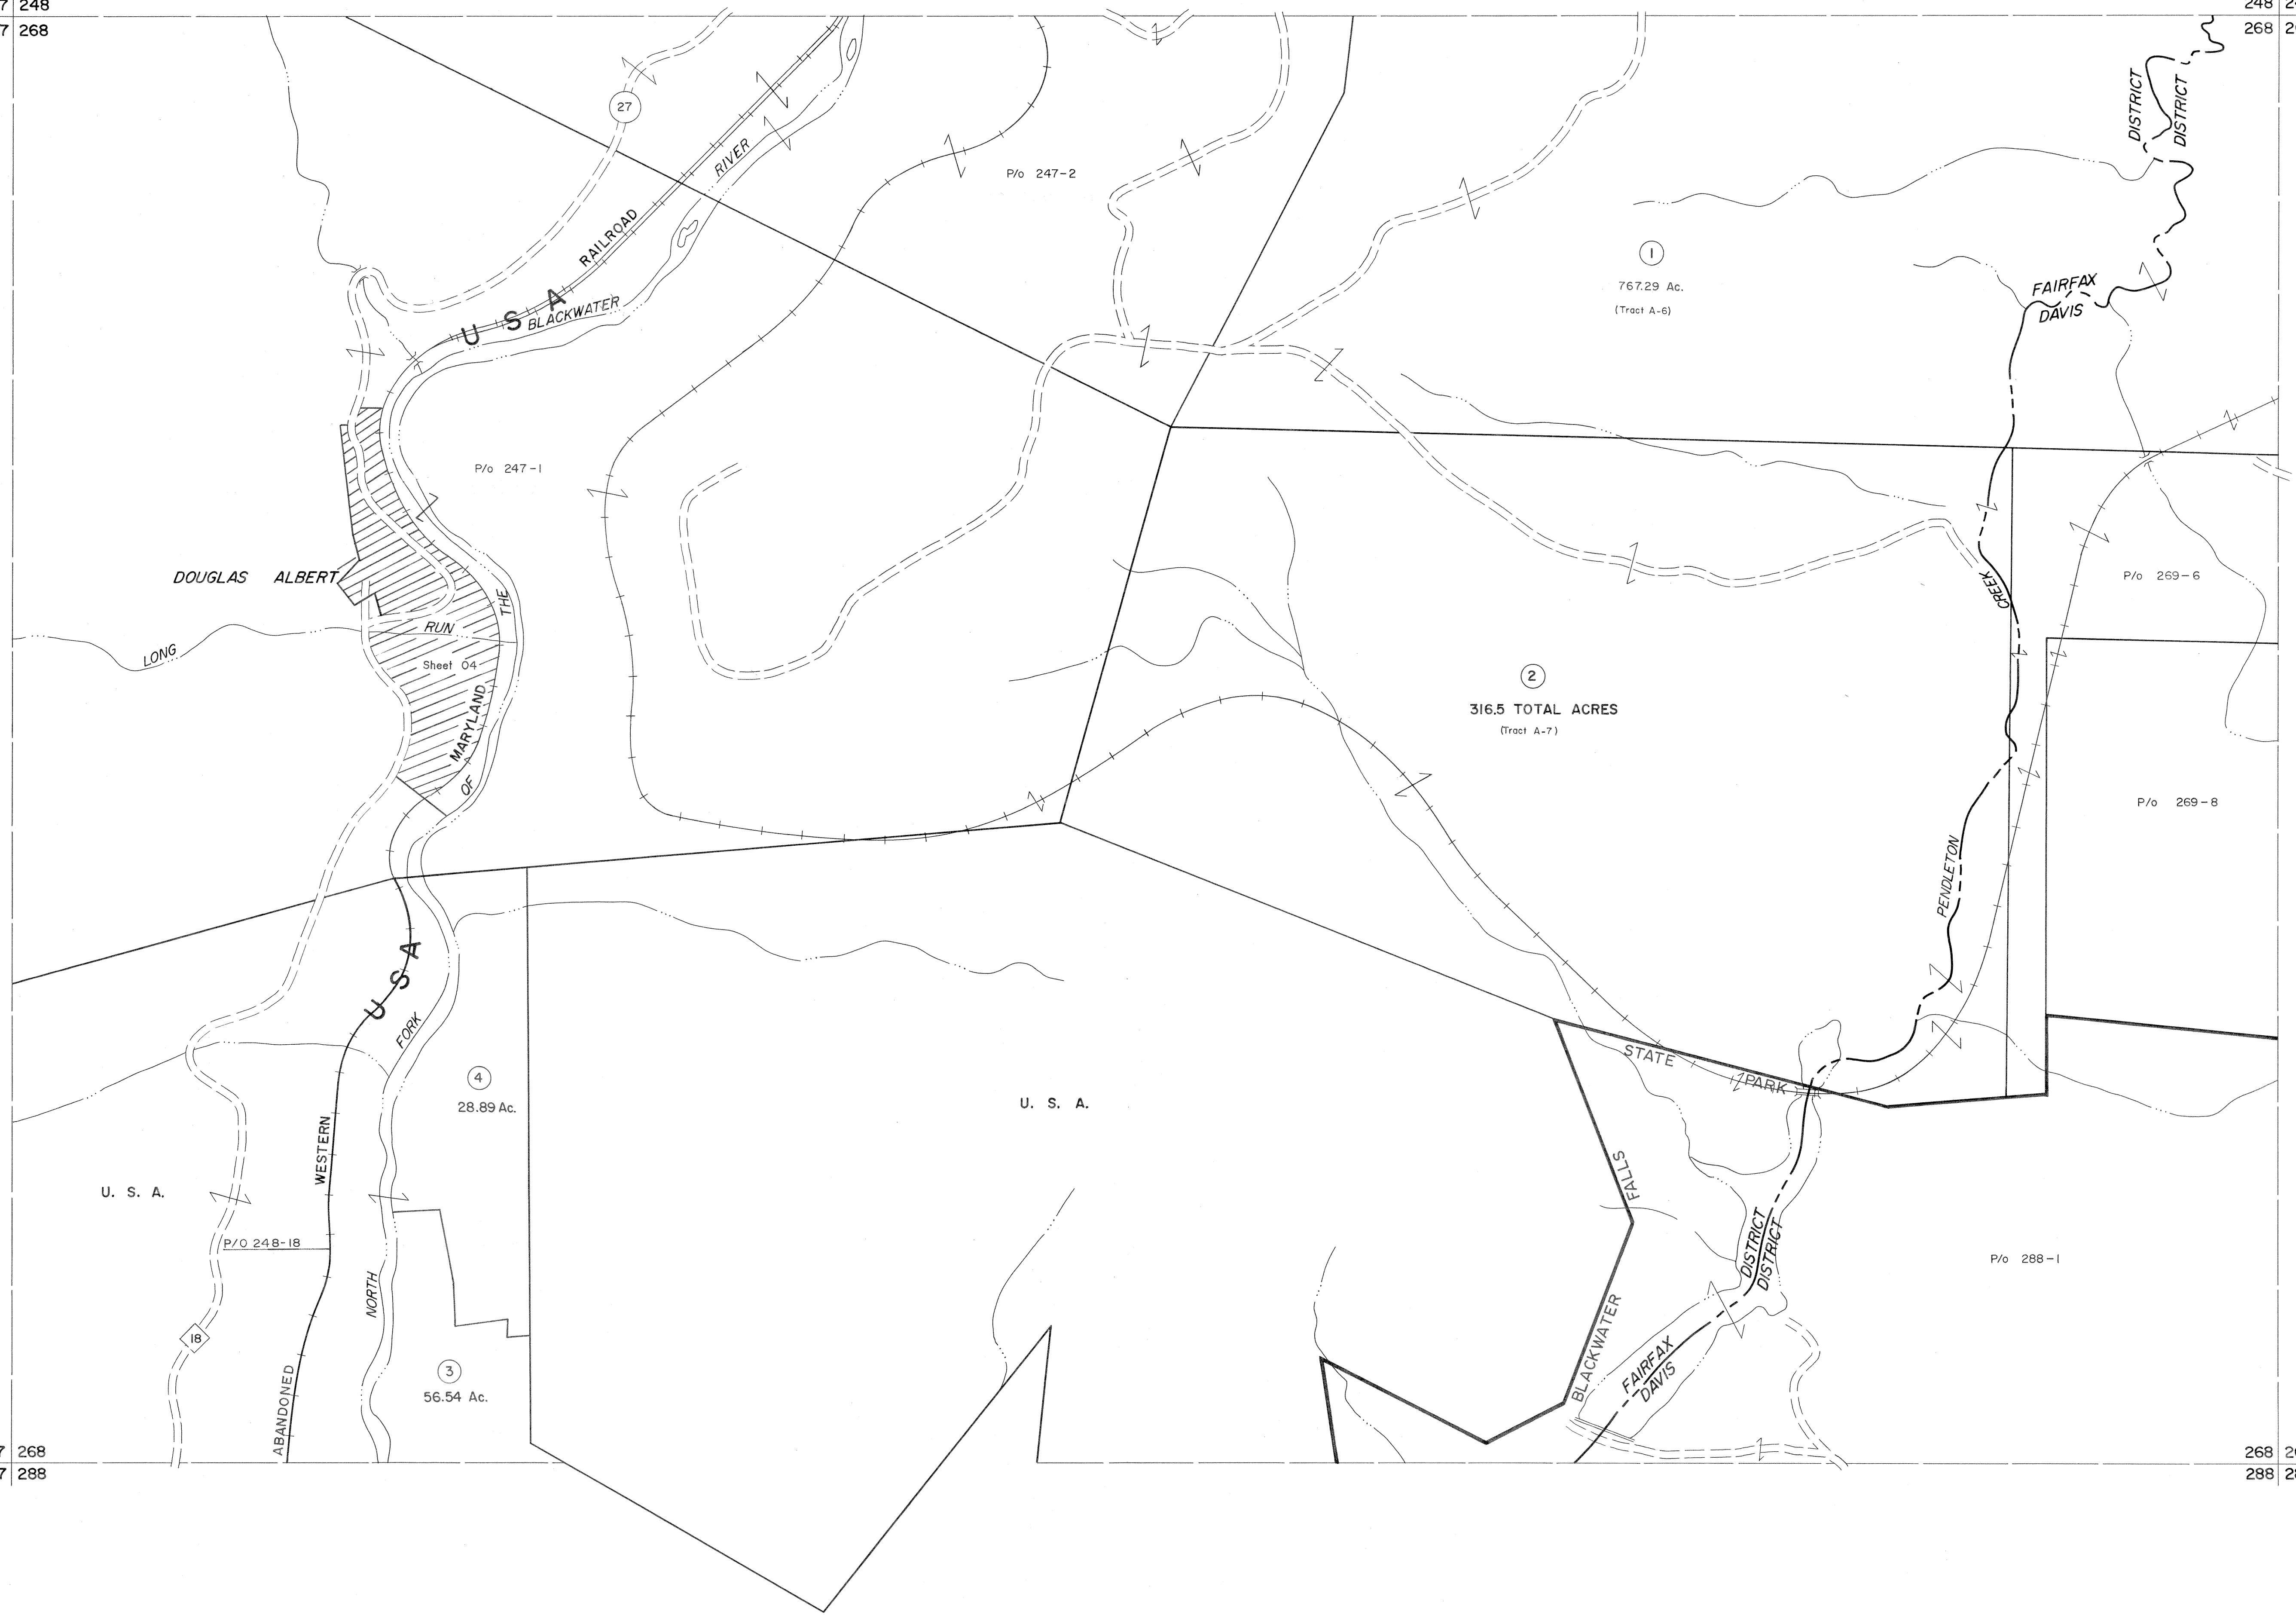

For Tax Purposes Only

Prepared by
MICHAEL BAKER, JR., INC.
Consulting Engineers
Rochester, Pennsylvania


Legend

Property line	Original lot line
Edge of pavement or roadway	Deed lot number
Corporation line	Parcel or index number
District line	Improvement
County line	Railroad

Revisions

1	11-27-78	T.E.R.	9	SLS INC. - DDC	5/97	17
2	12-1-83	TR	10	SLS INC.	2/23/98	JWM
3	July, 1986	TRL	11	ESI	2/20/03	REK
4	Rev. to 3-1-89	R.E.B.	12		3/21/05	S & H
5	OGIS	1/26/93	DSH			
6	OGIS	12/12/93	SAJ			
7	OGIS	2-95	HD			
8	O.G.I.S	4-1-96	J.E.B			

KEY MAP

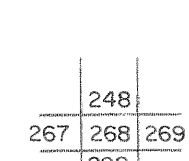

TUCKER COUNTY
STATE OF WEST VIRGINIA
Office of Assessor

DISTRICT

FAIRFAX
DAVIS

SHEET NO: 268

Date, Aerial Photography: November, 1961 Date, Map: Dec., 1962
Photo No: Scale: 1" = 400'