


TIMBERLINE MOUNTAINSIDE SECTION

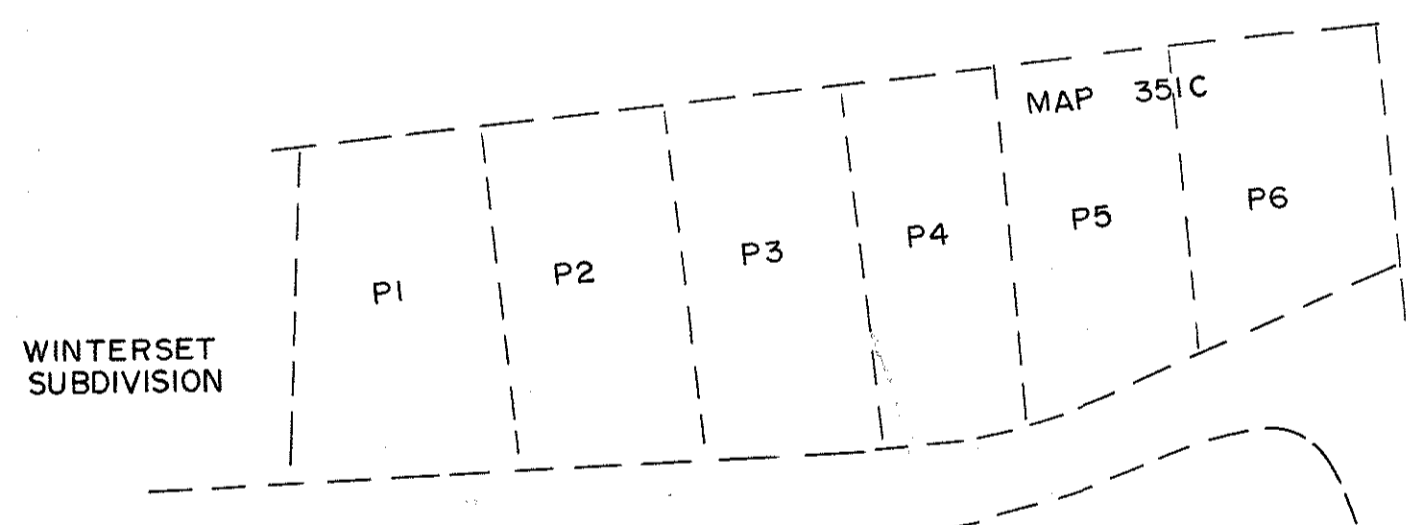

YOAKUM RUN SECTION of TIMBERLINE

For Tax Purposes Only

Prepared by  
STATE TAX DEPARTMENT  
STATE TAX COMMISSIONER  
CHARLESTON, WV.

LEGEND

Property line	—————	Original lot line	- - - - -
Edge of pavement or roadway	—————	Deed lot number	(15)
Corporation line	—————	Parcel or index number	⊙
District line	—————	Improvement	•
County line	—————	Railroad	—+—
State line	—————	Scaled dimension	(S)
Land hook	—————	Deed dimension	(D)
Water	~~~~~	Calculated area	(C)


REVISIONS

3-1-89	New Map 6-19-89	R.E.B.
OGIS	3-19-92	TL
OGIS	1/31/93	DSH
SLS INC.	- DDC 5/97	
ESI	2/1/01	REK
3/21/05		SBH
6-22-08		TT+S
5-8-10		TT+S
5/25/15		SBH

RESTRICTION

All tax maps created under the provisions of reappraisal legislation are the property of the State of West Virginia and the reproduction, copying, distribution or sale of such tax maps or any copies thereof without the written permission of the State Tax Commissioner is prohibited by law.

KEY MAP

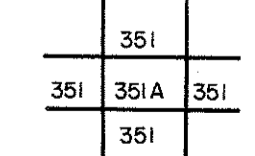

TUCKER COUNTY  
STATE OF WEST VIRGINIA  
Office of Assessor

DRY FORK  
SHEET NO. 351-A

Date, Aerial Photography:  
Photo No:

Date, Map: 5-22-89  
Scale: 1" = 100'