



TIMBERLINE MOUNTAINSIDE SECTION

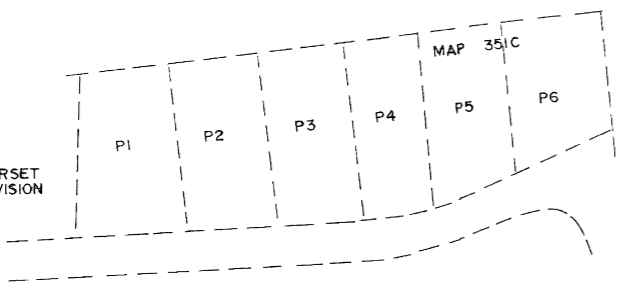

YOAKUM RUN SECTION  
of  
TIMBERLINE

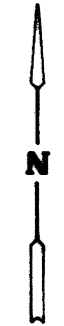

For Tax Purposes Only  
Prepared by  
STATE TAX DEPARTMENT  
STATE TAX COMMISSIONER  
CHARLESTON, WV.

LEGEND	
Property line	—
Edge of pavement or roadway	—
Corporation line	—
District line	—
County line	—
State line	—
Land hook	—
Water	—
Original lot line	—
Dead lot number	(15)
Parcel or index number	(9)
Improvement	○
Railroad	—
Scaled dimension	(5)
Dead dimension	(D)
Calculated area	(C)

REVISIONS	
3-1-89	New Map 8-18-89 R.E.B.
0815	3-19-92 T.L.
0815	1/31/98 DSH
	SLS INC. - DDC 5/97
E81	2/1/01 REK
3/21/05	S.B.H.
6-22-08	TT+S

**RESTRICTION**

All tax maps created under the provisions of reappraisal legislation are the property of the State of West Virginia and the reproduction, copying, distribution or sale of such tax maps or any copies thereof without the written permission of the State Tax Commissioner is prohibited by law.

KEY MAP	
351	351
391	351A
351	351

TUCKER COUNTY  
STATE OF WEST VIRGINIA  
Office of Assessor

DRY FORK  
SHEET NO. 351-A  
Date, Aerial Photography: Photo No:  
Date, Map: 5-22-89  
Scale: 1" = 100'