


NORTHPOINT "The Pines" SUBDIVISION

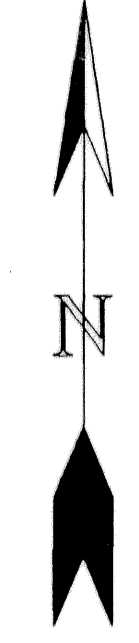

TAX Map JUN 14 11:02:10 1997

FOR TAX PURPOSES ONLY
Prepared by:



MAP KEY		
310B	310	310
310	310D	310
310	310	310

LEGEND	
Property Line	—————
Roadway	===== ===== =====
Water	~~~~~
Corporation Line	- - - - -
District Line	- - - - -
County Line	- - - - -
State Line	- - - - -
Land Hook	z
Original Lot Line or Interior Tract	- - - - -
Deed Lot Number	(15)
Parcel or Index Number	Ⓞ
Improvement	○
Railroad	+++++
Scaled Dimension	
Deeded Acreage	(D)
Calculated Area	(C)

RESTRICTIONS

All tax maps created under the provisions of reappraisal legislation are the property of the County of TUCKER and the reproduction, copying, distribution or sale of such tax maps or any copies thereof without the written permission of the County Assessor is prohibited.

REVISIONS	
SLS INC. - DDC	7/97
SLS INC.	3/3/98 JWM
SLS INC.	1/28/99 DSW
ES1	2/12/02 REK
H&S	2/19/04

TUCKER COUNTY
STATE OF WEST VIRGINIA
OFFICE OF ASSESSOR

DISTRICT	DRY FORK
SHEET NO:	310D
Date, Aerial Photography:	Date Map: 6/13/97
Photo No:	Scale: 1" = 50'