



TIMBERLINE MOUNTAINSIDE SECTION

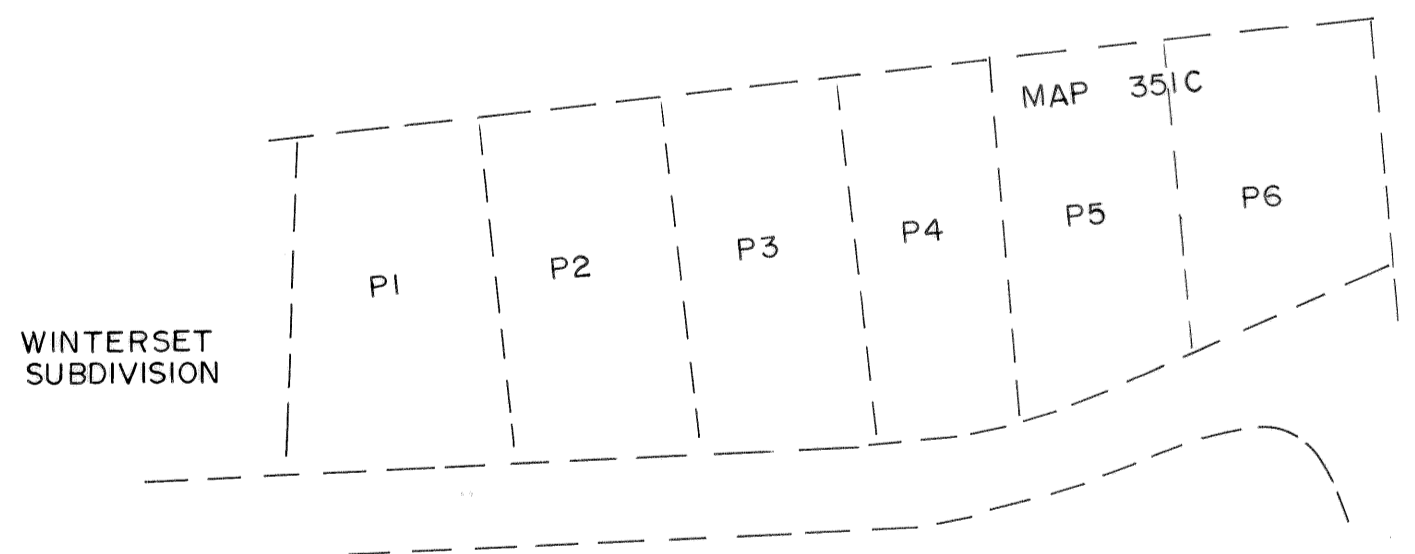

YOAKUM RUN SECTION of TIMBERLINE

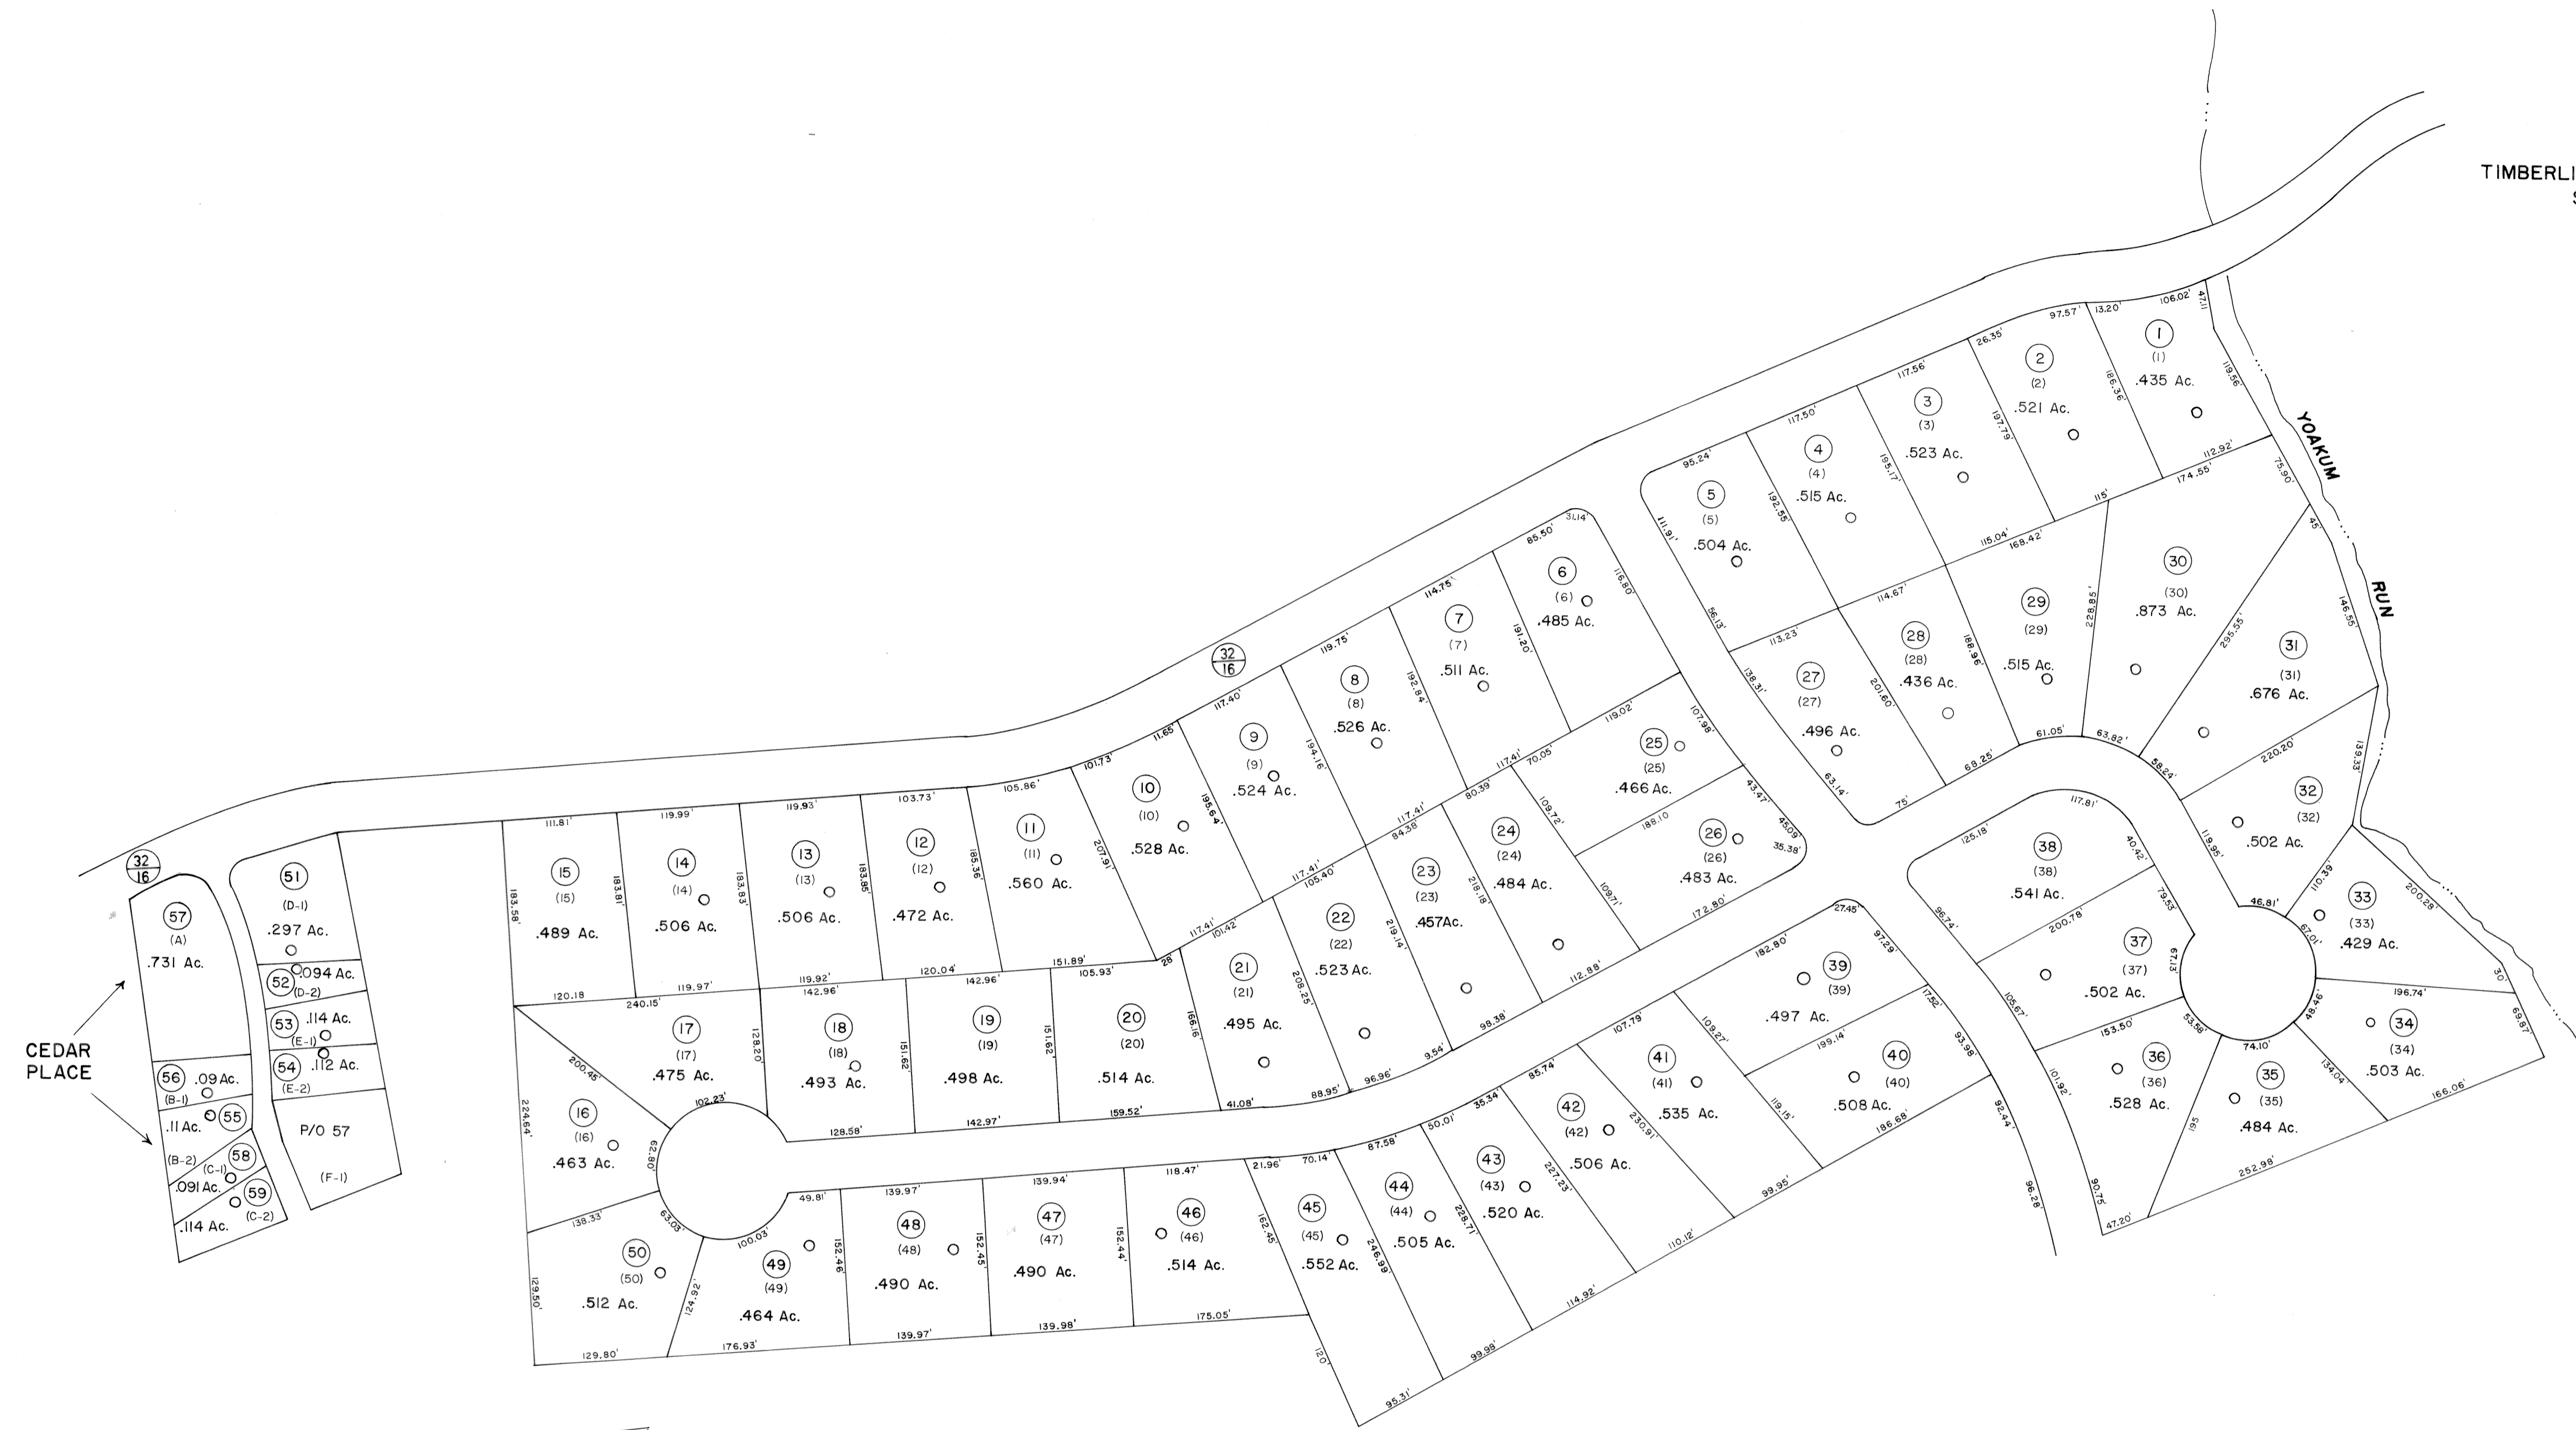

For Tax Purposes Only


Prepared by
STATE TAX DEPARTMENT
STATE TAX COMMISSIONER
CHARLESTON, WV.

LEGEND	
Property line	—
Edge of pavement or roadway	—
Corporation line	—
District line	—
County line	—
State line	—
Land hook	—
Water	—
Original lot line	—
Deed lot number	(15)
Parcel or index number	(16)
Improvement	○
Railroad	—
Scaled dimension	(S)
Deed dimension	(D)
Calculated area	(C)

REVISIONS	
3-1-89	New Map 6-19-89 R.E.B.
OGIS 3-19-92	TL
OGIS 1/31/93	DSH
SLS INC. - DDC 5/97	
ES1 2/1/01	REK
3/21/05	S.B.H.

RESTRICTION

All tax maps created under the provisions of reappraisal legislation are the property of the State of West Virginia and the reproduction, copying, distribution or sale of such tax maps or any copies thereof without the written permission of the State Tax Commissioner is prohibited by law.

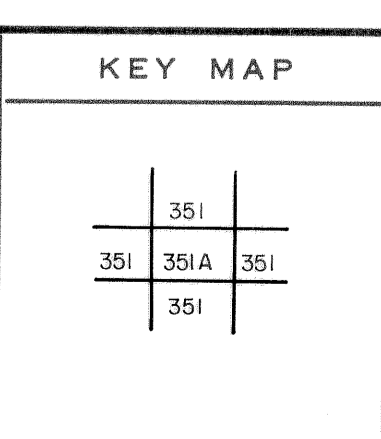

TUCKER COUNTY
STATE OF WEST VIRGINIA
Office of Assessor

DRY FORK
SHEET NO. 351-A

Date, Aerial Photography: Photo No:
Date, Map: 5-22-89
Scale: 1"=100'