


204 205
224 225

205 206
225 226

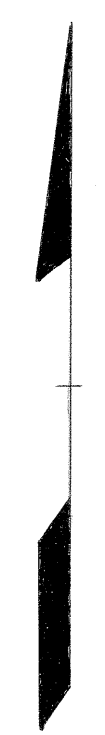

224 225
244 245

225 226
245 246

For Tax Purposes Only

Prepared by
MICHAEL BAKER, JR., INC.
Consulting Engineers
Rochester, Pennsylvania


Legend

Property line	—	Original lot line	- - - - -
Edge of pavement or roadway	—	Deed lot number	(15)
Corporation line	—	Parcel or index number	(99)
District line	—	Improvement	o
County line	—	Railroad	+

Revisions

1	6-3-75	Jc	9	OGIS	2-95	HD	17
2	11-21-78	DA	10	SLS INC.	DDC 5/97		18
3	Revised to 7-1-85		11	SLS INC.	1/27/99	DSW	19
4	REV. TO 7-1-86	NCS	12	ES1	1/31/01	REK	20
5	REV. TO 3-1-89	R.E.B.	13	ES1	2/7/02	REK	21
6	OGIS 3-19-92	TL	14		3/21/05	S.B.H.	22
7	OGIS 1/25/93	DSH	15		3/24/07	S.B.H.	23
8	OGIS 12/11/93	SAJ	16				24

KEY MAP

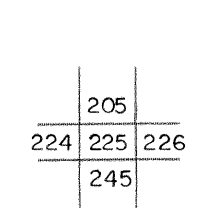

TUCKER COUNTY
STATE OF WEST VIRGINIA
Office of Assessor

DISTRICT
ST. GEORGE

SHEET NO: 225

Date, Aerial Photography: Nov., 1961 Date, Map: Dec., 1962
Photo No: Scale: 1" = 400'