


409 410
429 430

410 411
430 431

429 430

430 431

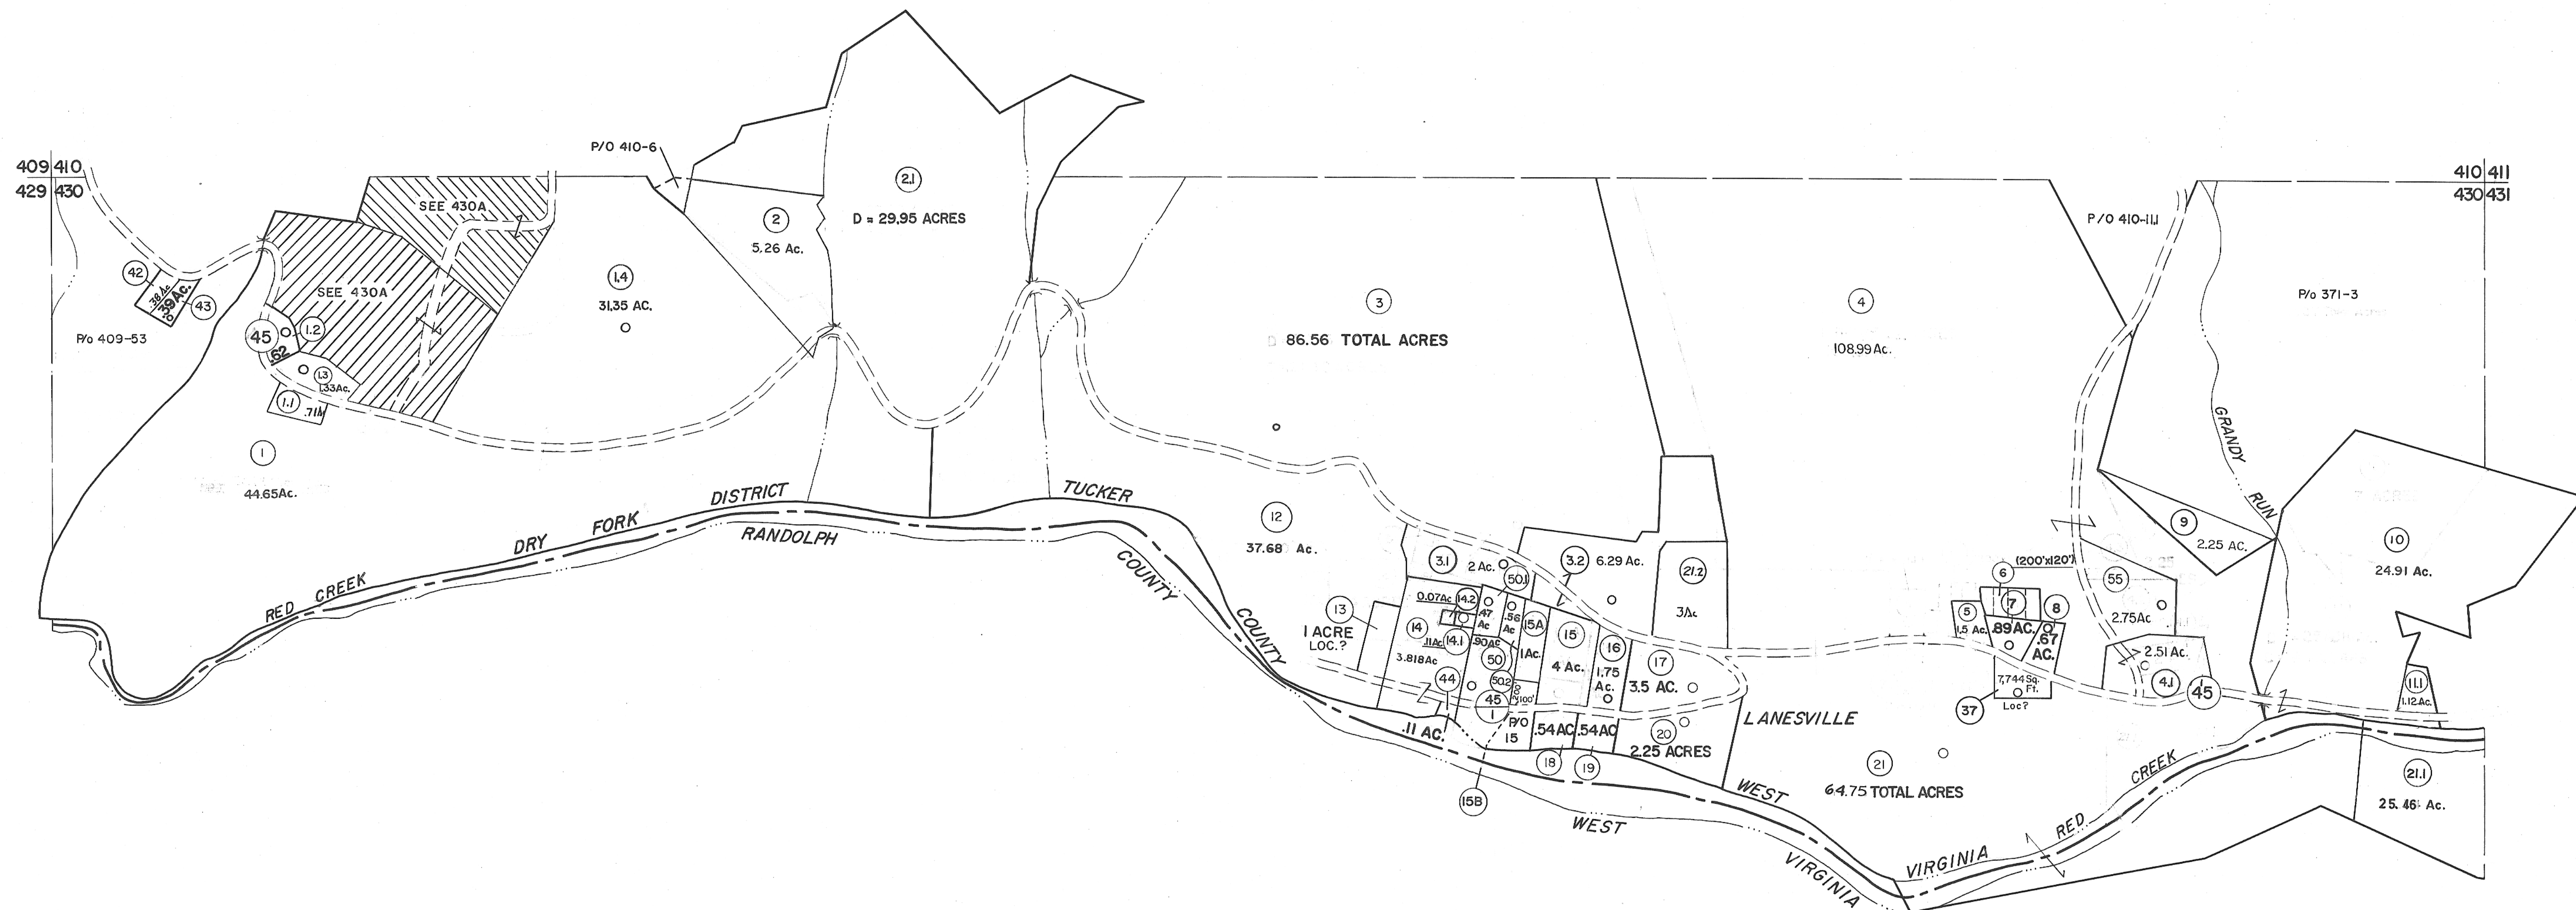

- 22 10,331 Sq. Ft.
- 23 5,100 Sq. Ft.
- 24 Lot 8 & 4,000 Sq. Ft.
- 25 Lot 10
- 26 Lot 6
- 27 .25 Ac.
- 28 1.25 Ac.
- 29 10,082 Sq. Ft.
- 30 90 Sq. Rds.
- 31 .12 & .50 Ac.
- 32 6,400 Sq. Ft.
- 33 .25 Ac.
- 34 69 Sq. Pls.
- 35 Lot 9
- 36 .25 Ac.
- 38 1/2 of Lot 26
- 39 Lot 21
- 40 70 Ac.
- 41 50 Ac.
- 51 1/4 Ac.

For Tax Purposes Only
 Prepared by
MICHAEL BAKER, JR., INC.
 Consulting Engineers
 Rochester, Pennsylvania

Legend	
Property line	Original lot line
Edge of pavement or roadway	Dead lot number
Corporation line	Parcel or index number
District line	Improvement
County line	Railroad

Revisions			
1	6-2-64	9	OGIS 2/1/93 DSH
2	11-27-78	10	OGIS 12/12/93 SAJ
3	REV. TO 7-1-83	11	D.G.I.S. 4-1-96 J.E.B.
4	7-1-84	12	L.E.S.
5	7-1-84	13	SLS INC. - DDC 5/97
6	July, 1986	14	SLS INC. 3/4/98 JWM
7	OGIS 1/6/91	15	SLS INC. 1/28/99 JWM
8	OGIS 3-19-92	16	ESI 2/2/01 REK

6/27/11
 5-4-13
 S8H
 KEY MAP
 410
 429 430 431

TUCKER COUNTY
 STATE OF WEST VIRGINIA
 Office of Assessor

DISTRICT
DRY FORK
 SHEET NO: 430
 Date, Aerial Photography: November, 1961 Date, Map: Dec., 1962
 Photo No: Scale: 1" = 400'