


387 388
407 408

388 389
408 409

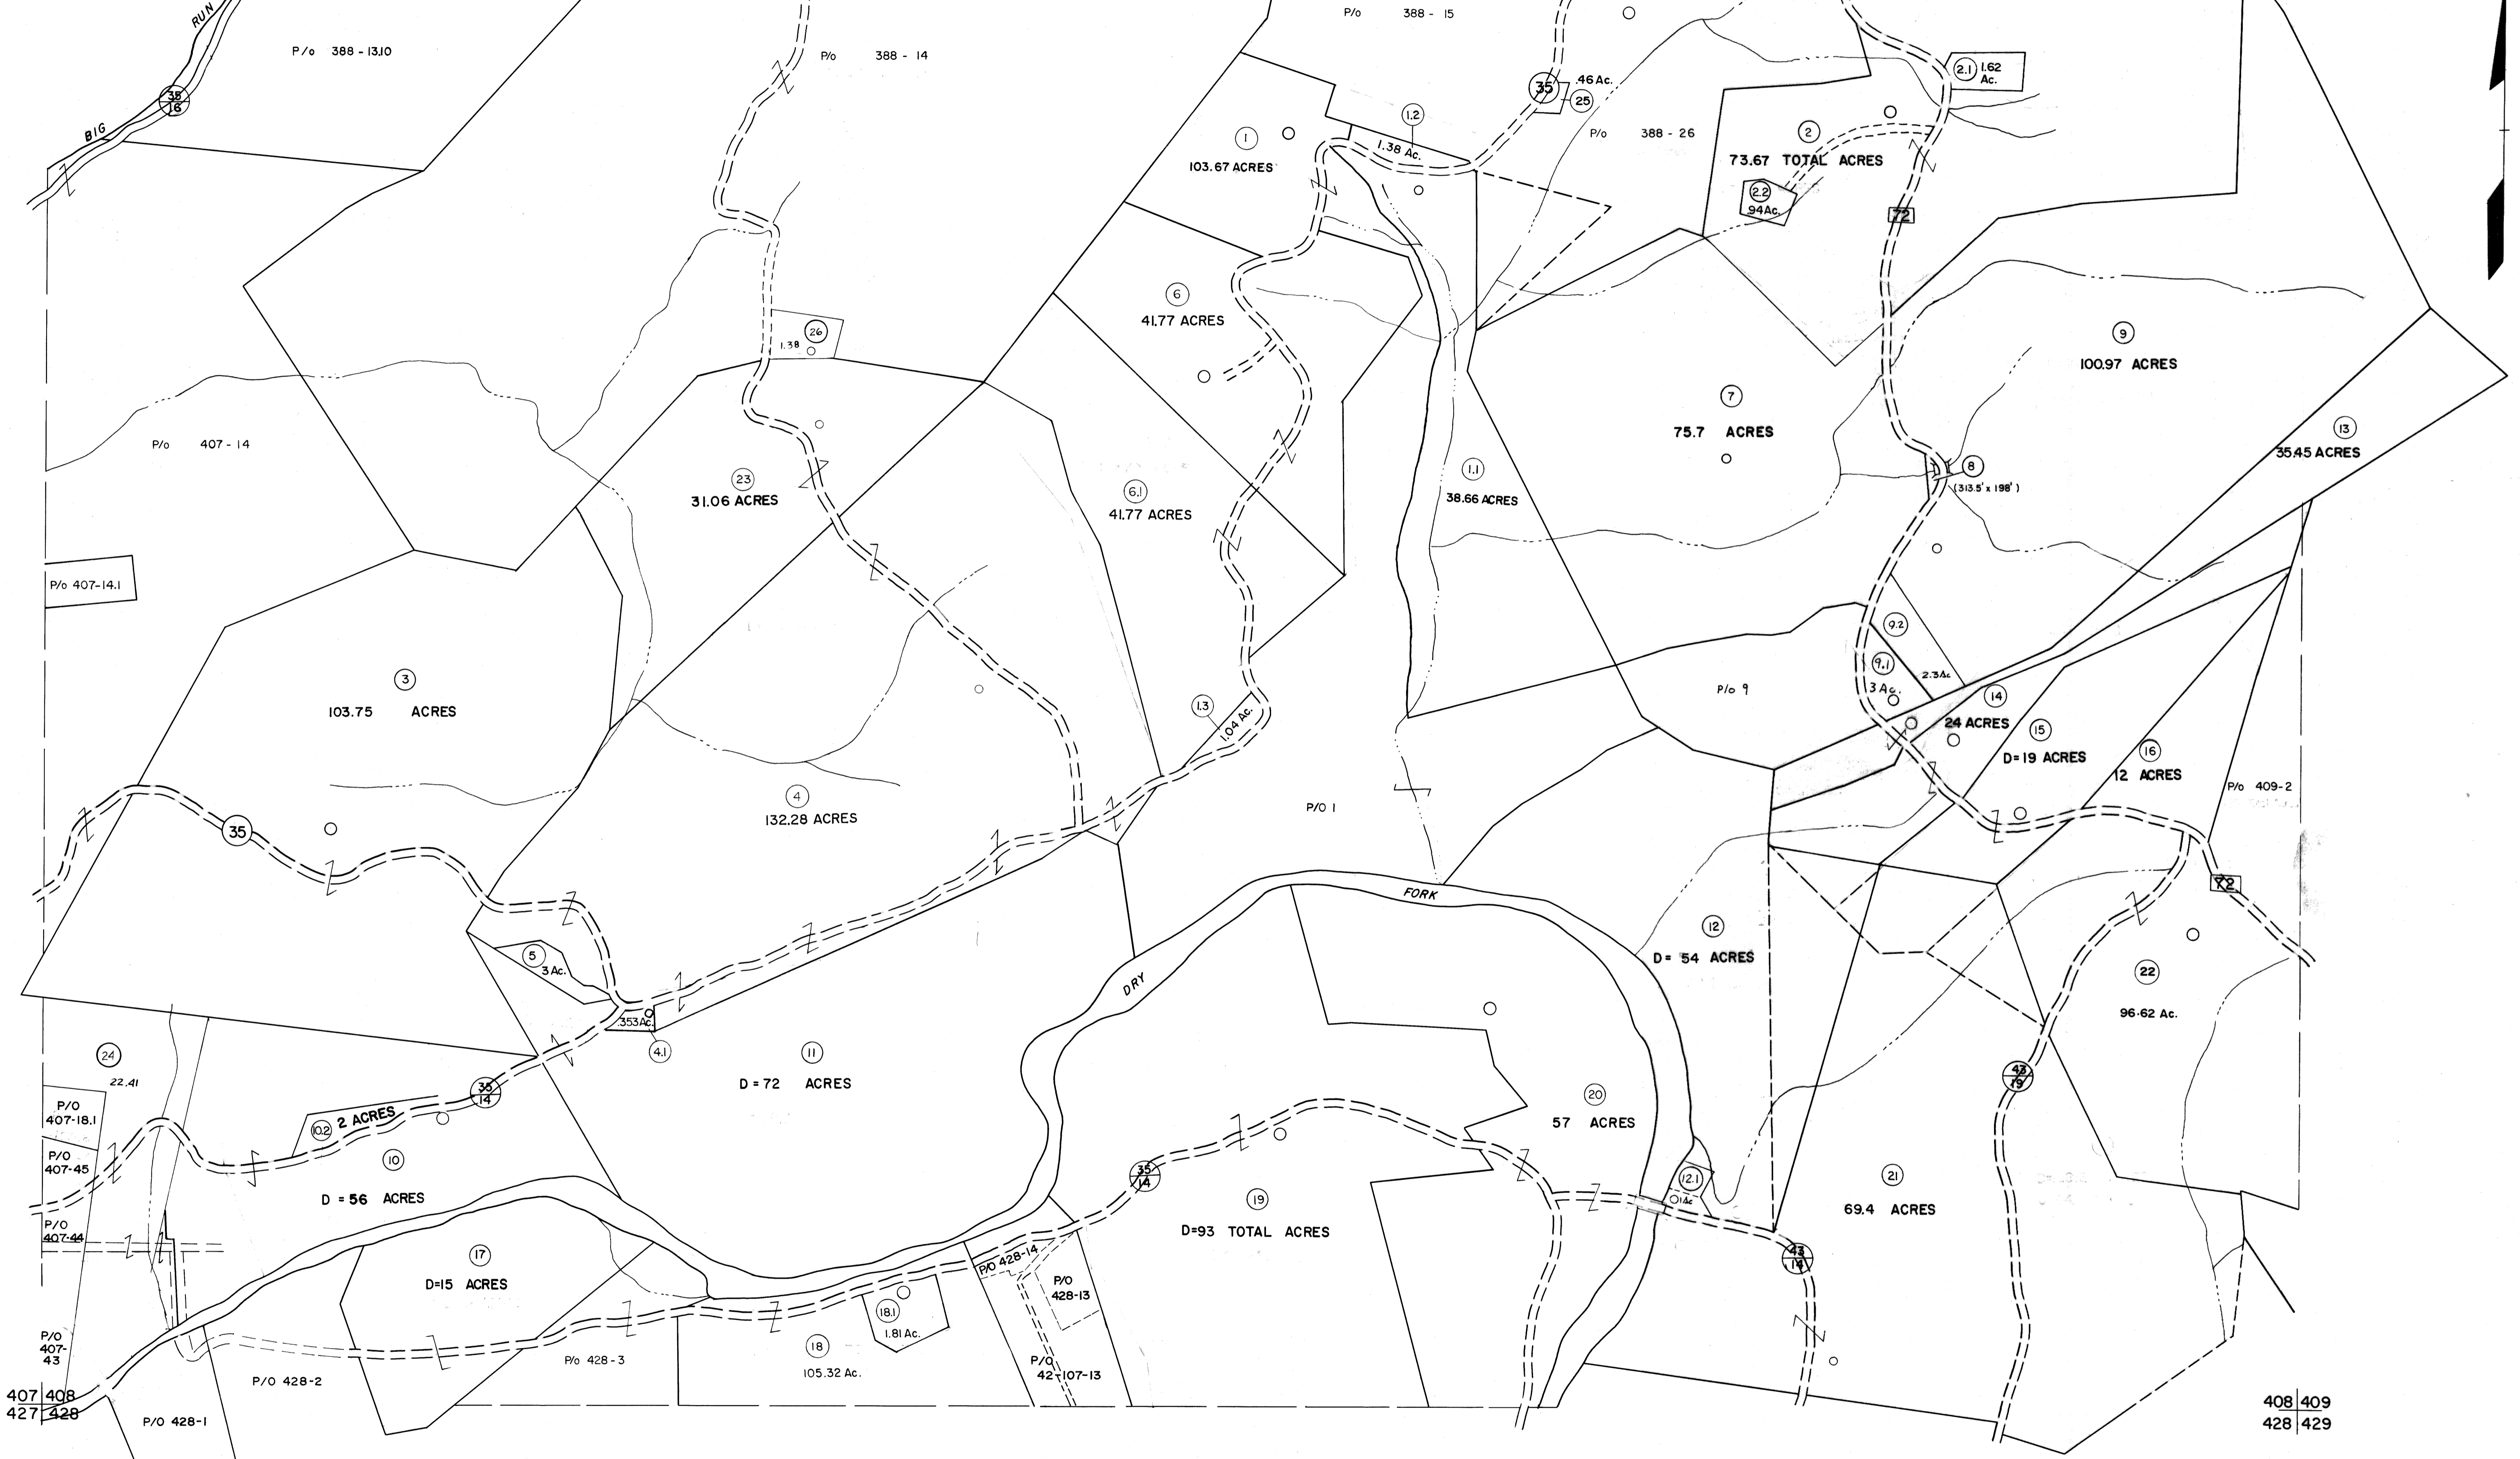

For Tax Purposes Only

Prepared by
MICHAEL BAKER, JR., INC.
Consulting Engineers
Rochester, Pennsylvania


Legend

Property line	—	Original lot line	- - - - -
Edge of pavement or roadway	—	Deed lot number	(15)
Corporation line	—	Parcel or index number	(99)
District line	—	Improvement	o
County line	—	Railroad	—+—+—+—

Revisions

1	6-3-68	9	OGIS	1/6/91	DSH	17	ESI	2/20/03	REK
2	6-4-75	10	OGIS	3-19-92	TL	18			
3	11-27-78	11	OGIS	2/1/93	DSH	19			
4	REV. TO 7-1-83	12	OGIS	12/12/93	SAJ	20			
5	7-1-84	13	O.G.I.S.	4-1-96	J.E.B	21			
6	REV. TO 7-1-85	14	SLS INC.	DDC 5/97		22			
7	July, 1986	15	SLS INC.	1/28/99	DSW	23			
8	Rev. Co. 3-1-89	16	ESI	2/2/01	REK	24			

KEY MAP

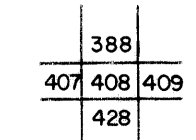

TUCKER COUNTY
STATE OF WEST VIRGINIA
Office of Assessor

DISTRICT

DRY FORK

SHEET NO: 408

Date, Aerial Photography: _____ Date, Map: _____
Photo No: _____ Scale: _____