


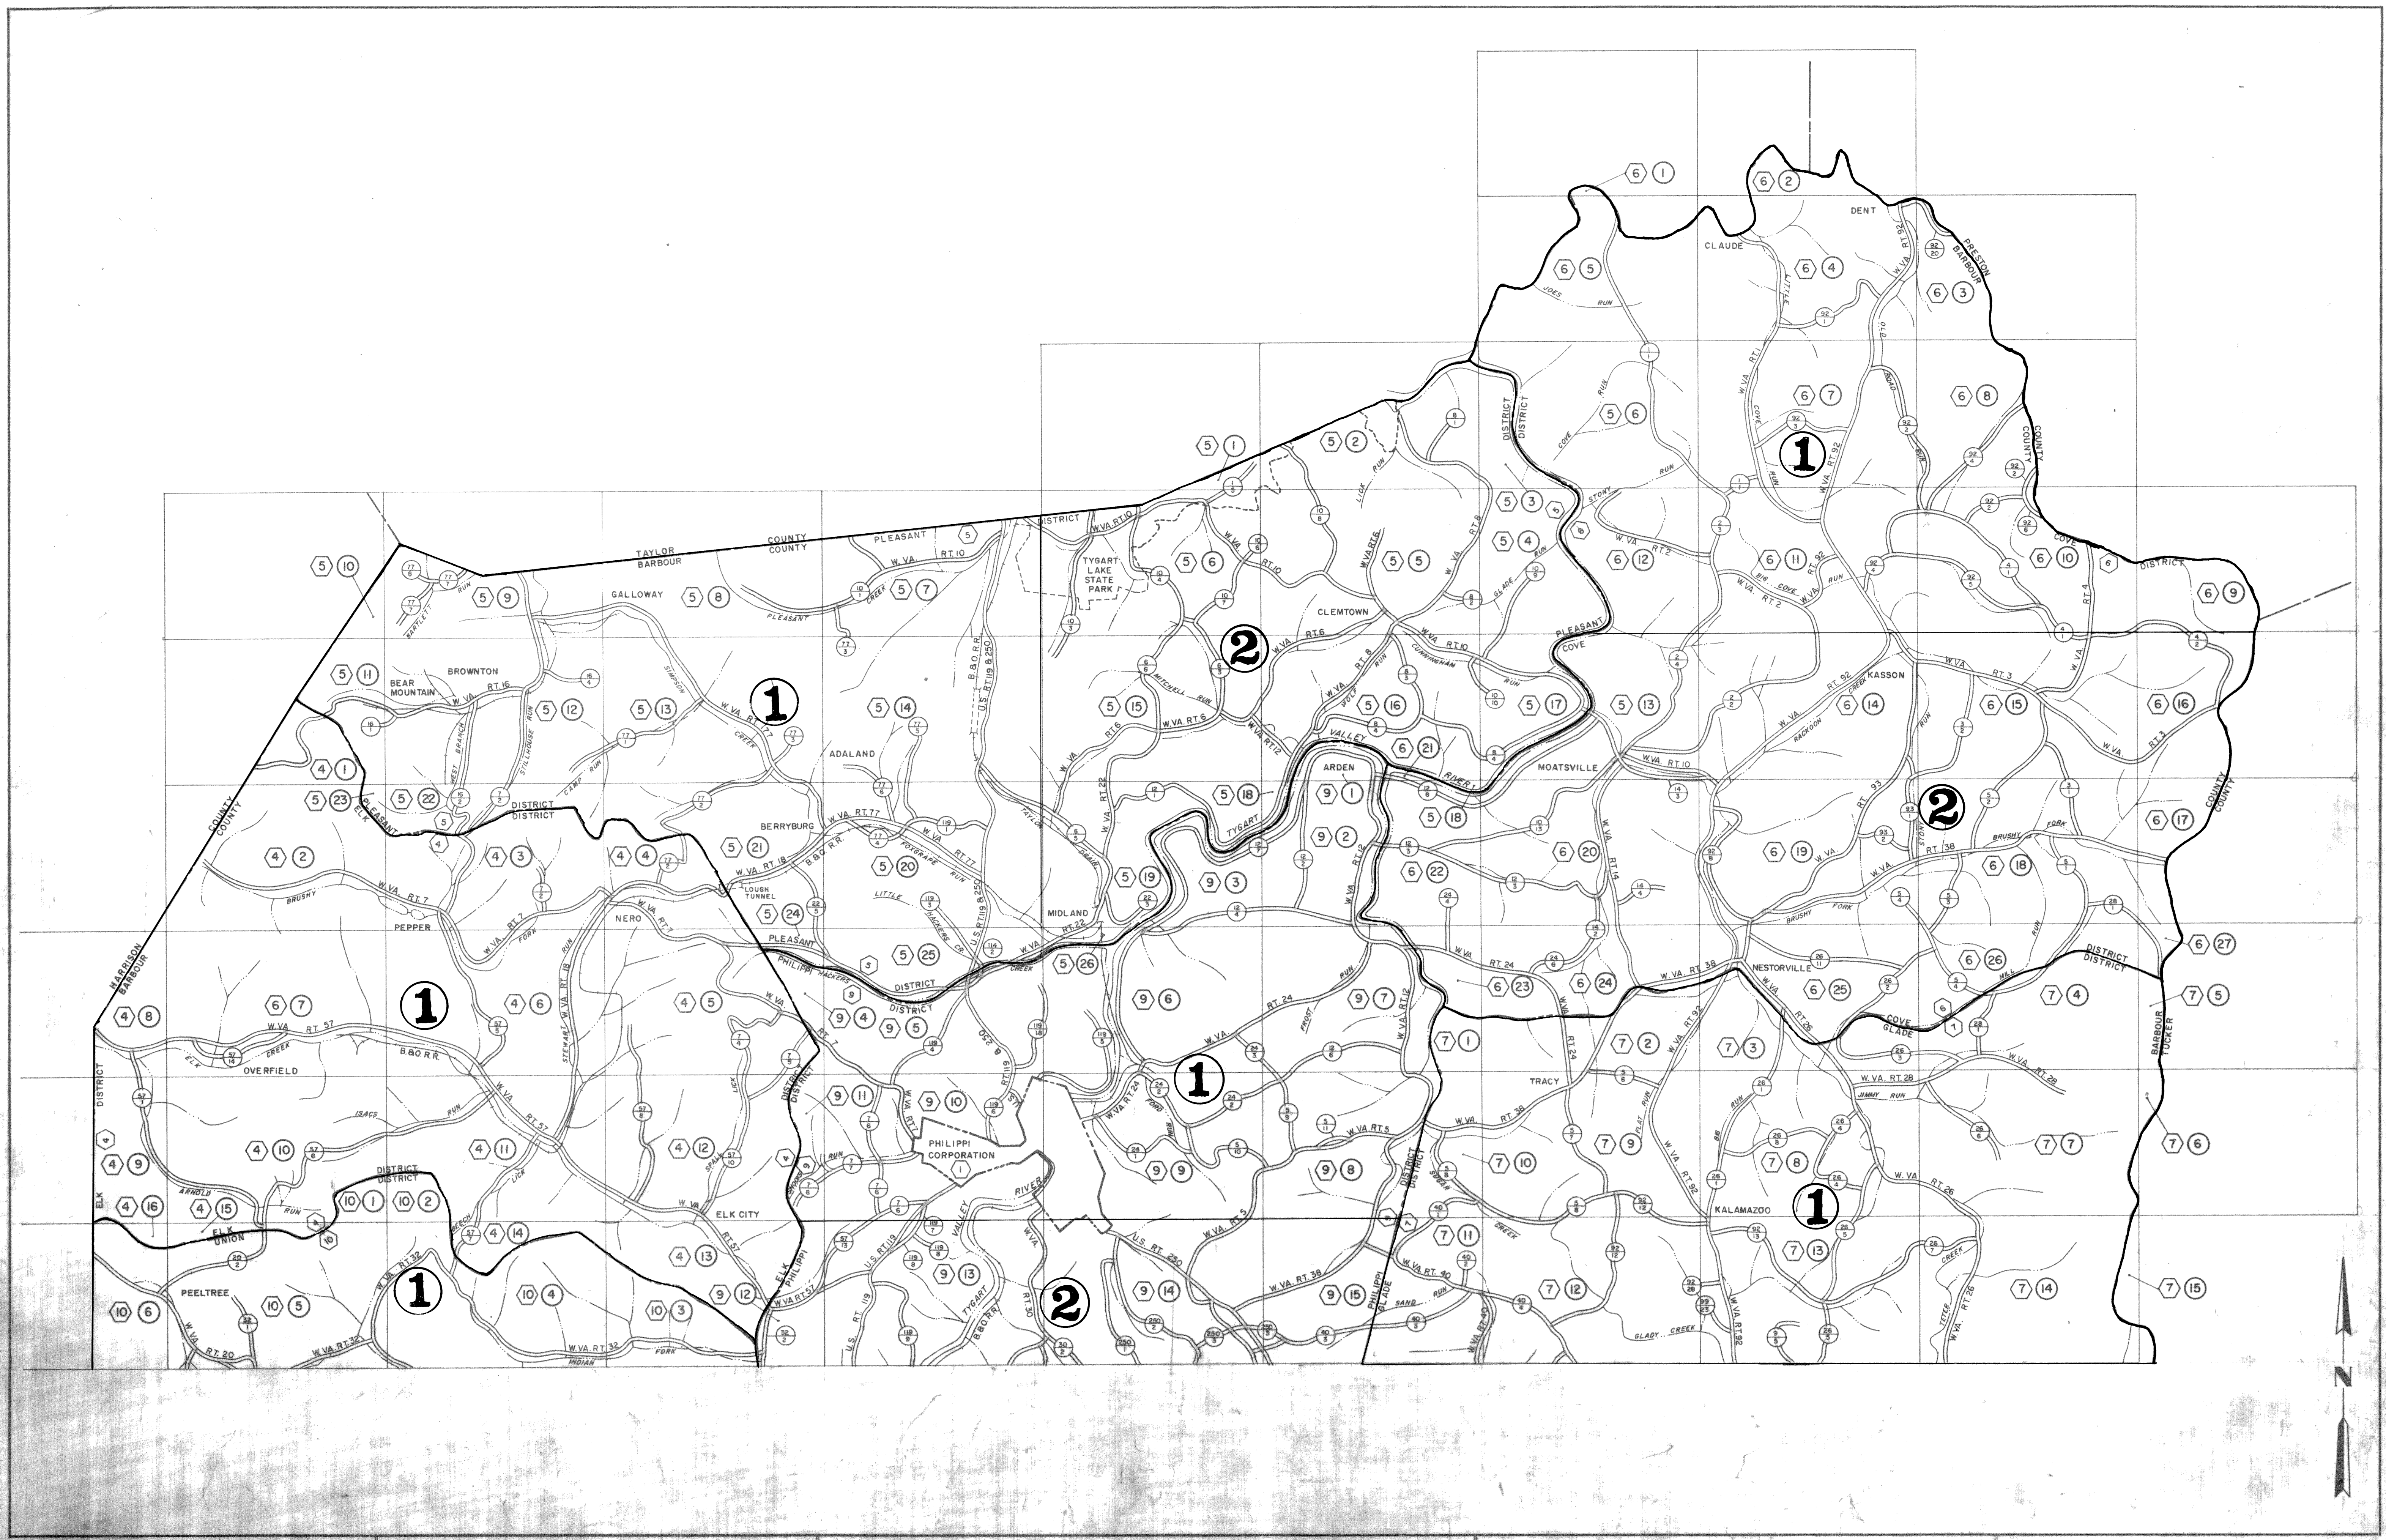

For Tax Purposes Only

Prepared by
American Air Surveys, Inc.
Pittsburgh, Pa.

Legend	
Property line	Original lot line
Edge of pavement or roadway	Dead lot number in parenthesis
Corporation line	Parcel or index number in circle
District line	Improvement
County line	District Number
Stream	Scaled Dimension

Revisions	
1	2
3	4
5	6
99	100

COUNTY of BARBOUR
Office of Assessor
PHILIPPI, W. VA.

INDEX Map No. 1 of 2
Date, Aerial Photography: 1960 Date, Map: March 30, 1961
Photo No.: Scale: 1" = 4000'