


STATE OF MARYLAND

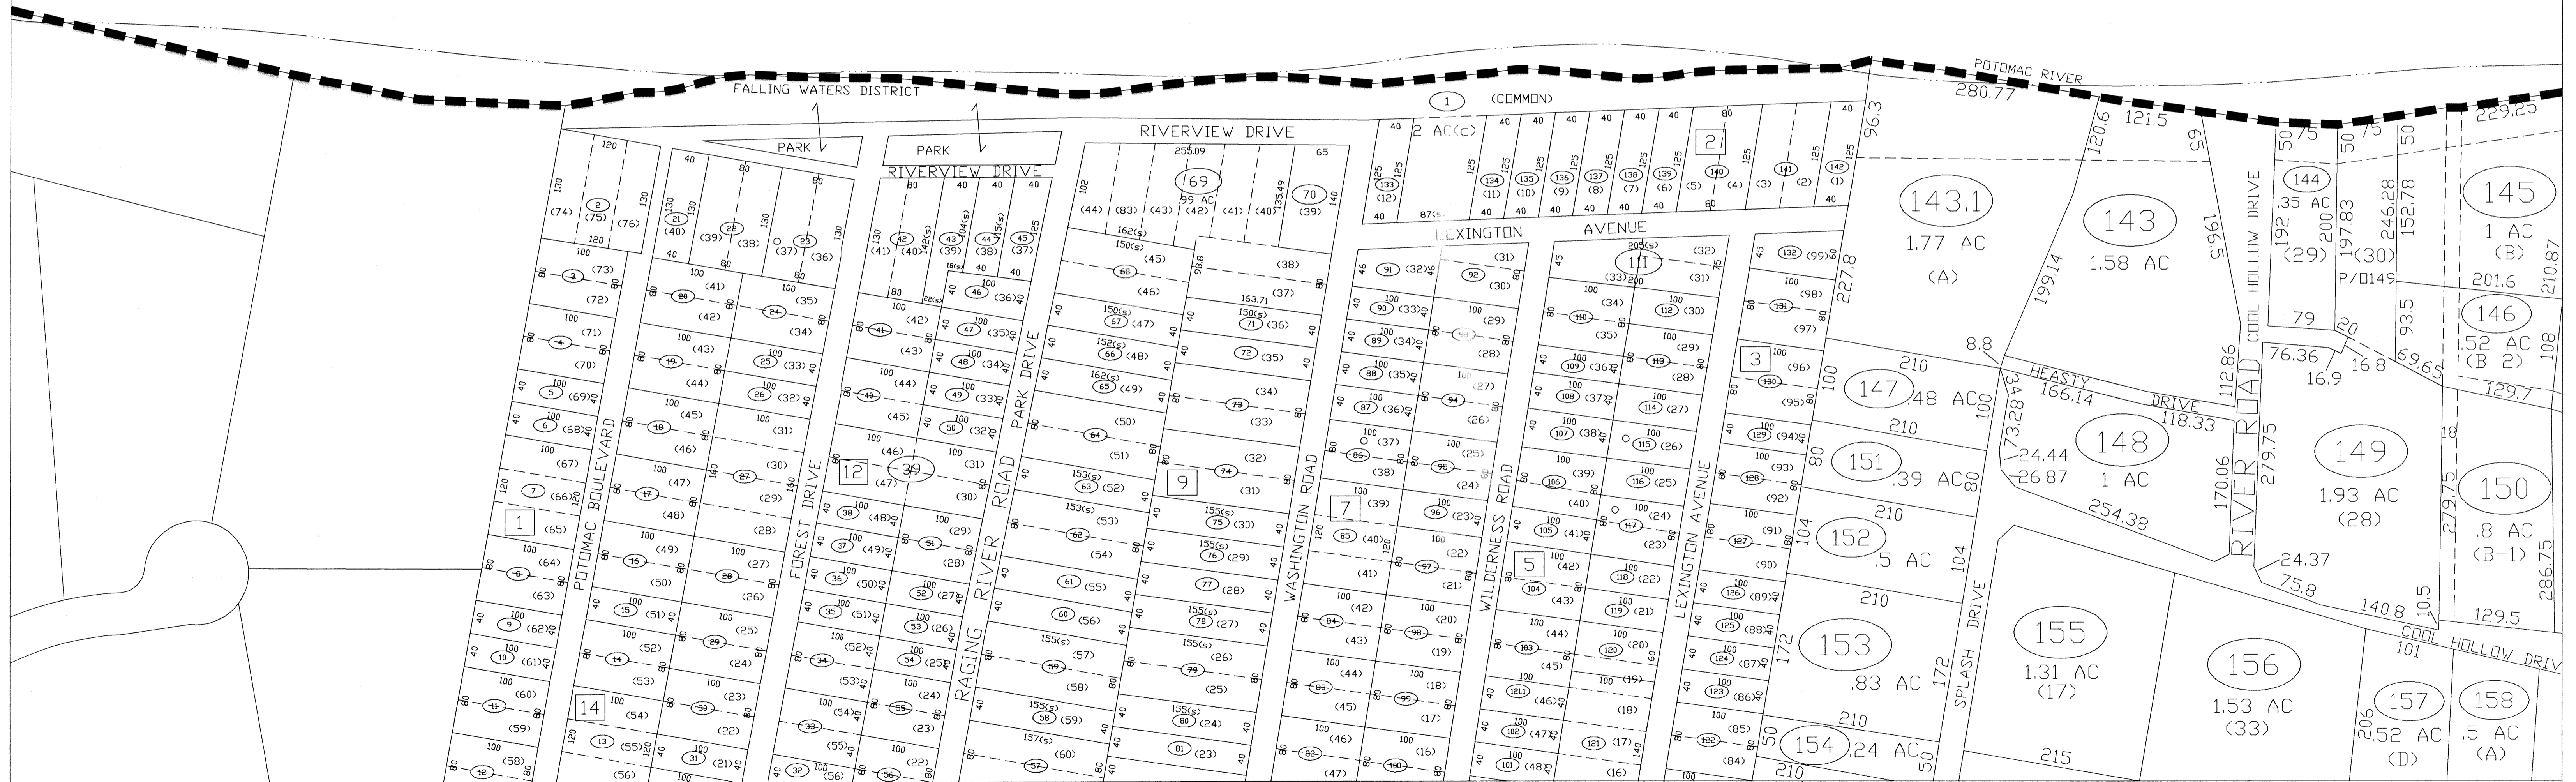

For Tax Purposes Only

Prepared by
SMART DATA STRATEGIES
 sds-inc.com
 FRANKLIN, TN

LEGEND	
Property line	_____
ROW	_____
Water property	_____
Railroad ROW	_____
Original lot line	-----
Road easement	-----
Corporation line	-----
District line	-----
County line	-----
State line	-----
Parcel or index number in circle	(26)
Deed lot number (in parenthesis)	(15)

REVISIONS	
1	CURRENT TO JULY 1, 2002
2	CURRENT TO JULY 1, 2003
3	CURRENT TO JULY 1, 2004
4	CURRENT TO JULY 1, 2005
5	
6	
7	
8	

RESTRICTION	
9	
10	
11	
12	
13	
14	
15	
16	

All tax maps created under the provisions of reappraisal legislation are the property of the Berkeley County and the reproduction, copying, distribution or sale of such tax maps or any copies thereof without the written permission of the Berkeley County Assessor is prohibited by law.

KEY MAP		
FW3	FW3	FW3
FW3B	FW3C	FW3D
FW3F	FW3L	FW3G

COUNTY OF BERKELEY
 WEST VIRGINIA
 Office of Assessor

FW3C	
Date, Aerial Photography: Photo No:	Date, Map: Scale: 1" = 100'