


MC13 MC14

MC19

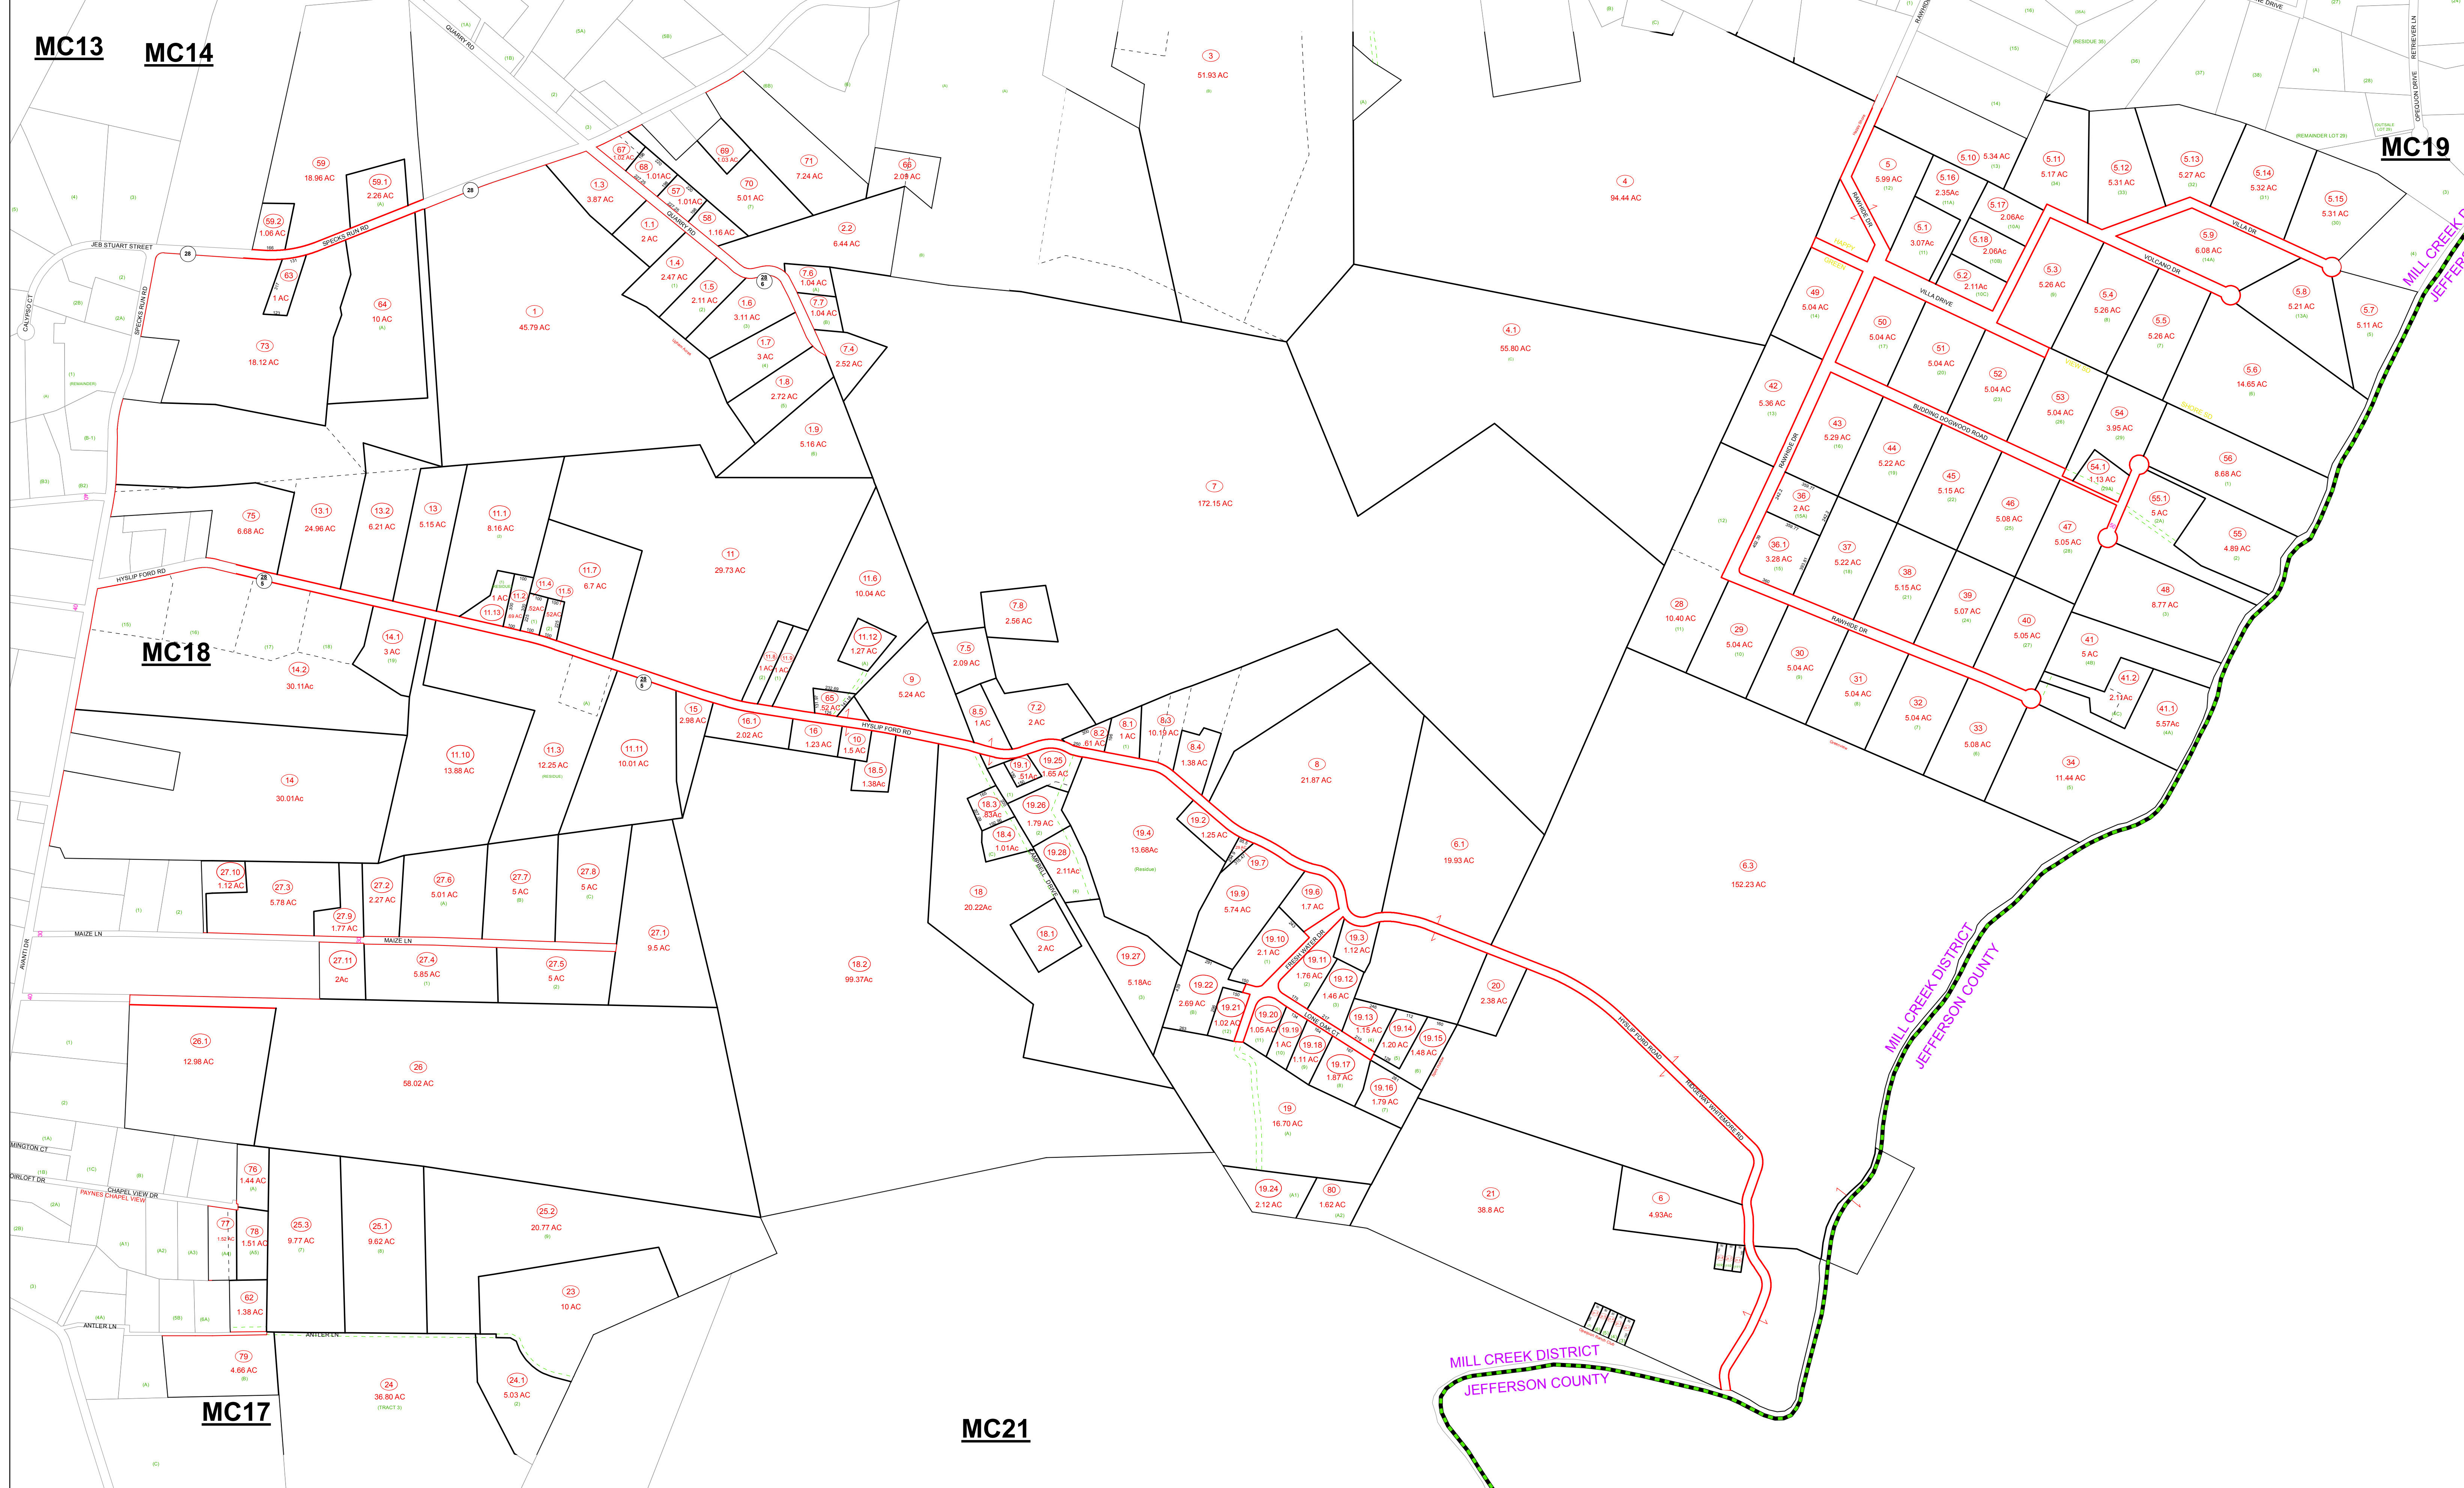

LEGEND

(15) Lot Number	Property Line	District Line
(123) Parcel Number	Right-of-Way	County Line
72 Block Number	Original Property Line	Water
(45) State Road Number	Easement	Corporation Line

REVISION

1	Current to 2/6/2017
---	---------------------

Print Date: 2/6/2017

DISCLAIMER

The tax map was compiled for purposes of taxation from available record evidence and has not been field verified. This map is not a valid survey plat and the data on this map does not imply any official status to such data. The State of West Virginia and county assessor's office assume no liability that might result from the use of this map. Use of this map does not substitute for appropriate and proper title research.

RESTRICTION

All tax maps created under the provisions of reappraisal legislation are the property of the Berkeley County Assessor and the reproduction, copying, distribution or sale of such tax maps or any copies thereof without written permission of the Berkeley County Assessor is prohibited by law.

KEY MAP

MC13	MC14	MC15
MC17	MC18	MC19
MC20	MC21	

COUNTY OF BERKELEY
 STATE OF WEST VIRGINIA
 Office of Assessor

For Tax Purposes Only

MC18

Date, Aerial Photography: _____
 Photo No: _____

Map Tax Year: 2017
 Scale: 1" = 400'