


SEE MAP 23B

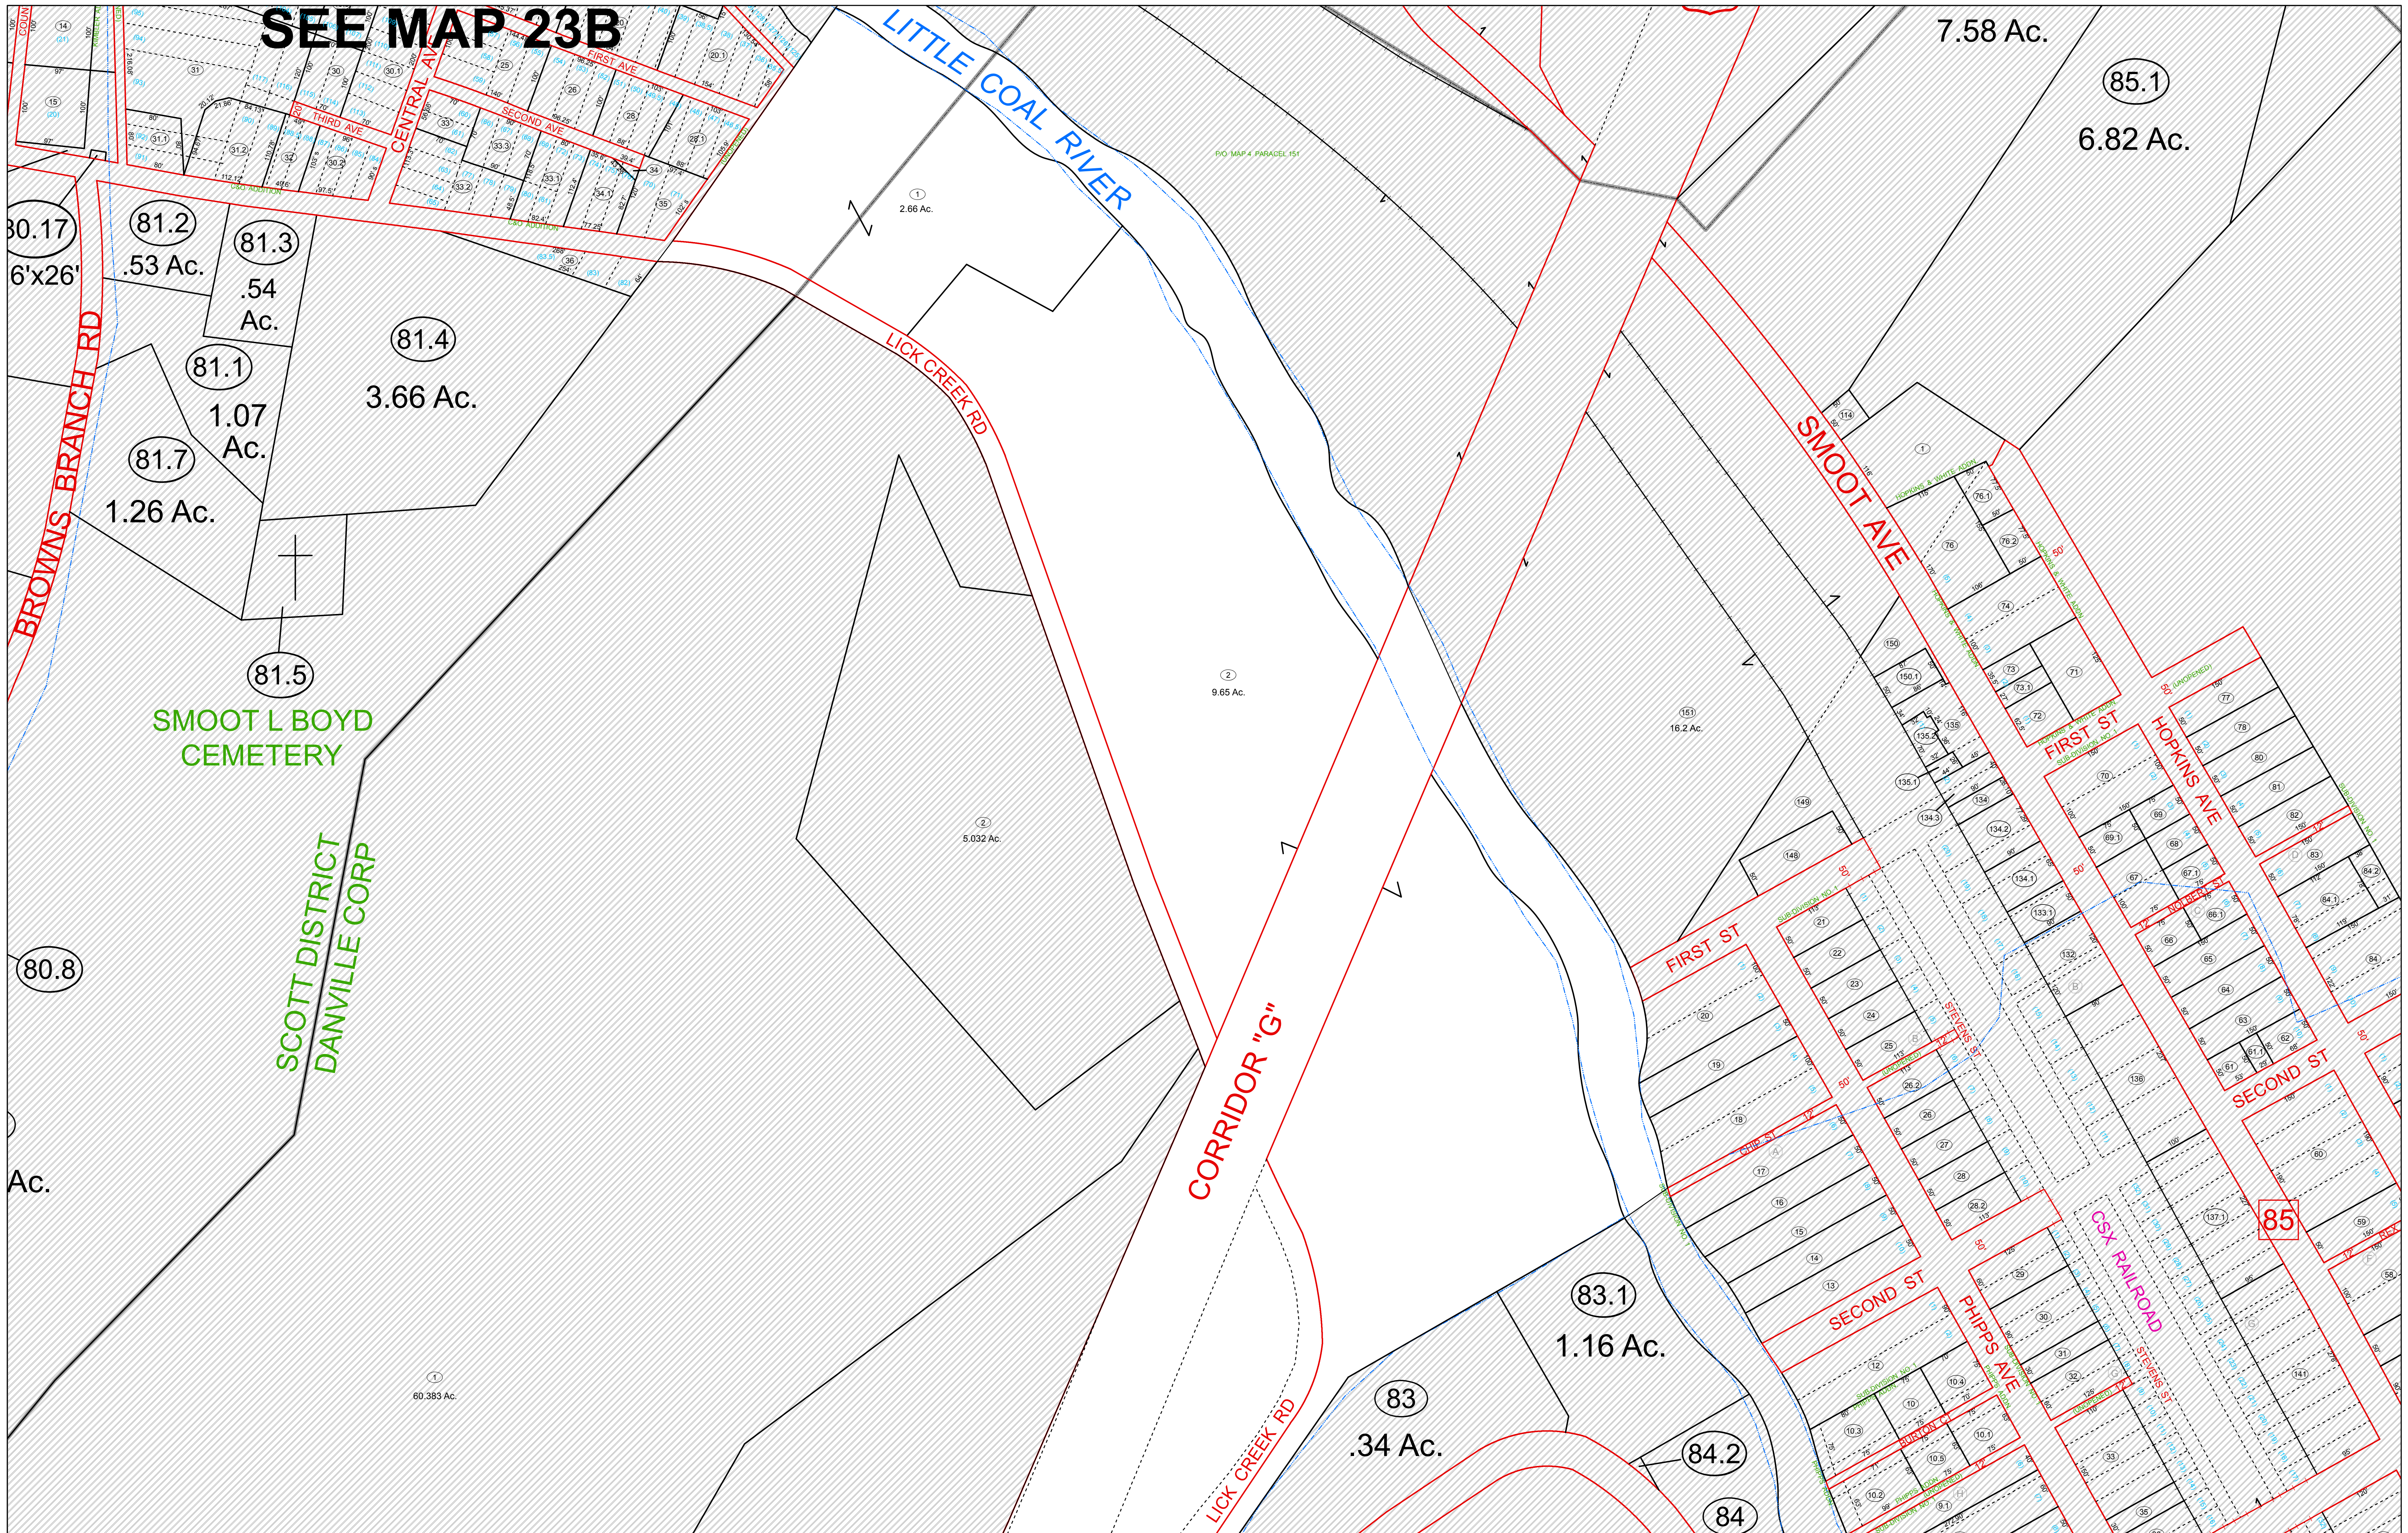

For Tax Purposes Only  
Prepared by  
**L.R. Kimball**  
ARCHITECTURE-ENGINEERING-COMMUNICATIONS TECHNOLOGY

**LEGEND**

Water	Deed lot Number (15)
Property	Improvement (9)
Road Right of Way	Parcel or Index Number
Railroad Right of Way	Parcel Hook
Interior Lot Line	
Rail and Road ROW	
District Line	

**REVISIONS**

1	
2	
3	
4	
5	
6	
7	

**RESTRICTION**

All tax maps created under the provisions of reappraisal legislation are the property of the Assessor of Boone County, West Virginia and the reproduction, copying, modification, distribution or sale of such tax maps or any copies thereof without the written permission of the Boone County Assessor is prohibited by law

**KEY MAP**

1	2
3	

**BOONE COUNTY**  
STATE OF WEST VIRGINIA  
Office of Assessor

MAP No. 1 **DANVILLE**  
Date, Aerial Photography: 1960 Date, Map: 10-31-63  
Photo No: \_\_\_\_\_ Scale: 1" = 100'