


2

3

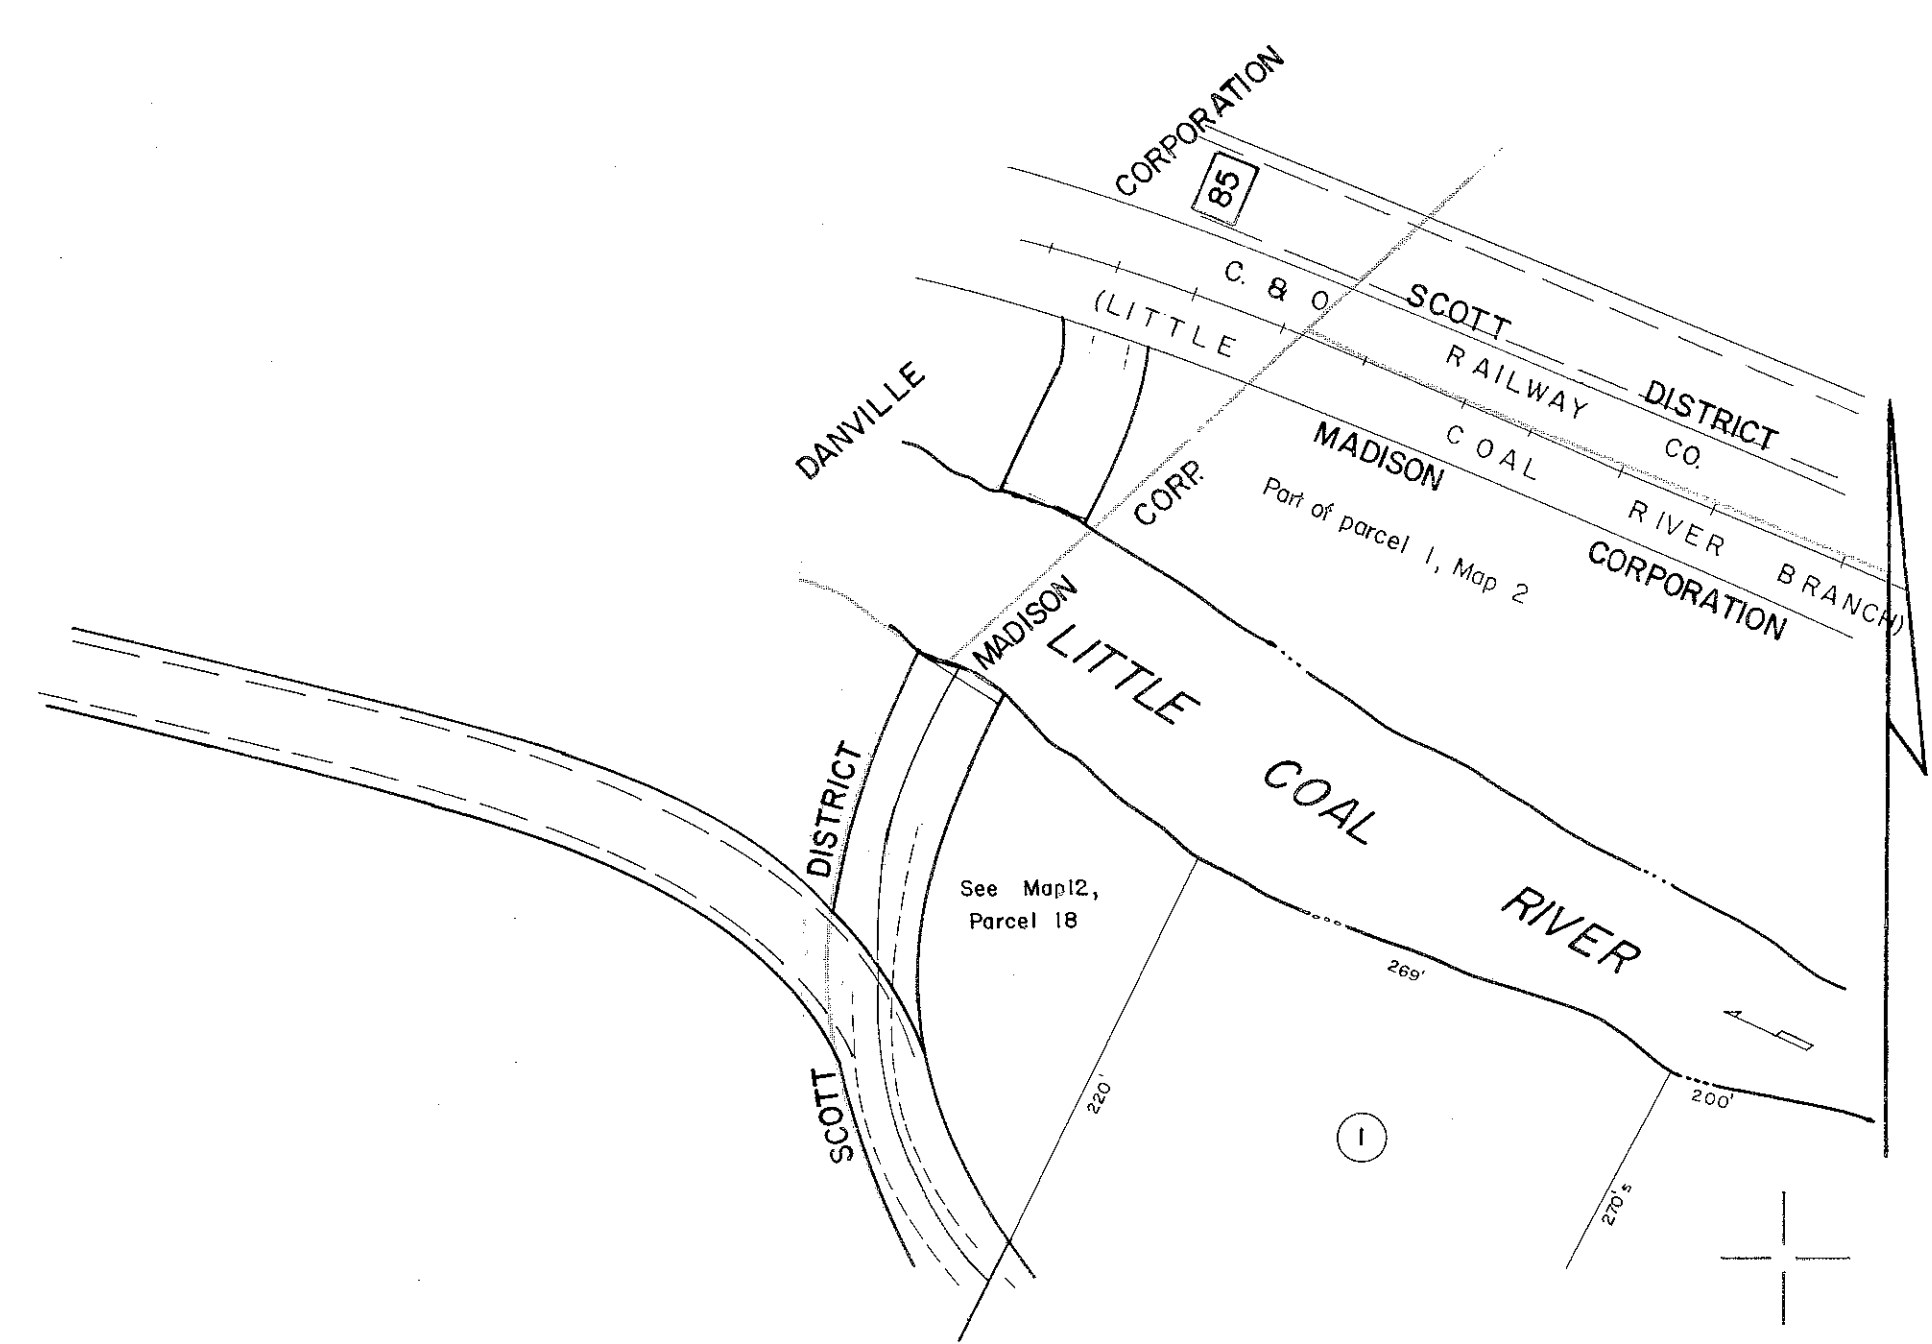

FOR TAX PURPOSES ONLY

PREPARED BY
AERO SERVICE CORPORATION
210 E. COURTLAND STREET PHILADELPHIA, PENNA.

Legend

Property line	-----	Original lot line
Edge of pavement or roadway	-----	Deed lot number in parenthesis	(15)
Corporation line	-----	Parcel or index number in circle	⊙
District line	-----	Improvement	○
County line	-----	Railroad	+++++

Revisions

1	To July 1, 1984 C.P.	9	17
2	July, 1987	TR L	18
3			19
4			20
5			21
6			22
7			23
8			24

BOONE COUNTY — WEST VIRGINIA
Office of Assessor

MADISON CORP

City — Town — District: _____
Map No: _____
Date, Aerial Photography: 6-8-62 Date, Map: 5-23-63
Photo No: 43-1063 & 1064 Scale: 1" = 100'