
SEE 13

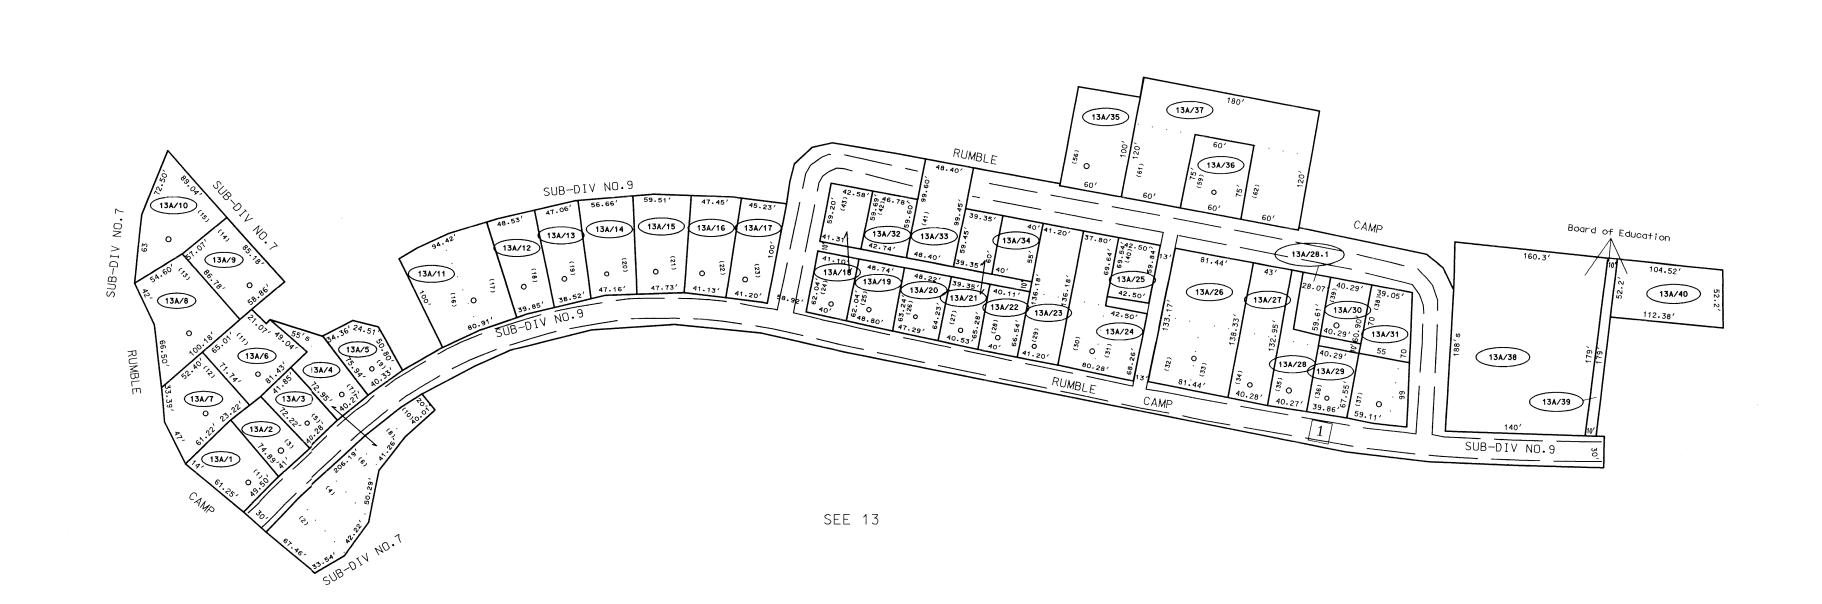

SEE 13

For Tax Purposes Only

SEE 13

Prepared by McKenzie Engineering Corporation 402 Church Street Summersville, WV 26651

REVISIONS LEGEND (15) Parcel or index number ----\_\_\_\_\_ ----

KEY MAP All tax maps created under the provisions of reappraisallegislation are the property of the Assessor of Boone County, West Virginia and the reproduction, copying, modification, distribution or sale of such tax maps or any copies thereof without the written permission of the Boone County Assessor is prohibited by law

RESTRICTION

BOONE

COUNTY

STATE OF WEST VIRGINIA

Office of Assessor

PEYTONA DISTRICT

MAP NO: Date, Aerial Photography: 4-25-62 Photo No: 26-416&417

13A Date, Map: 3-28-63 Scale: 1''= 100'