


4

8

14

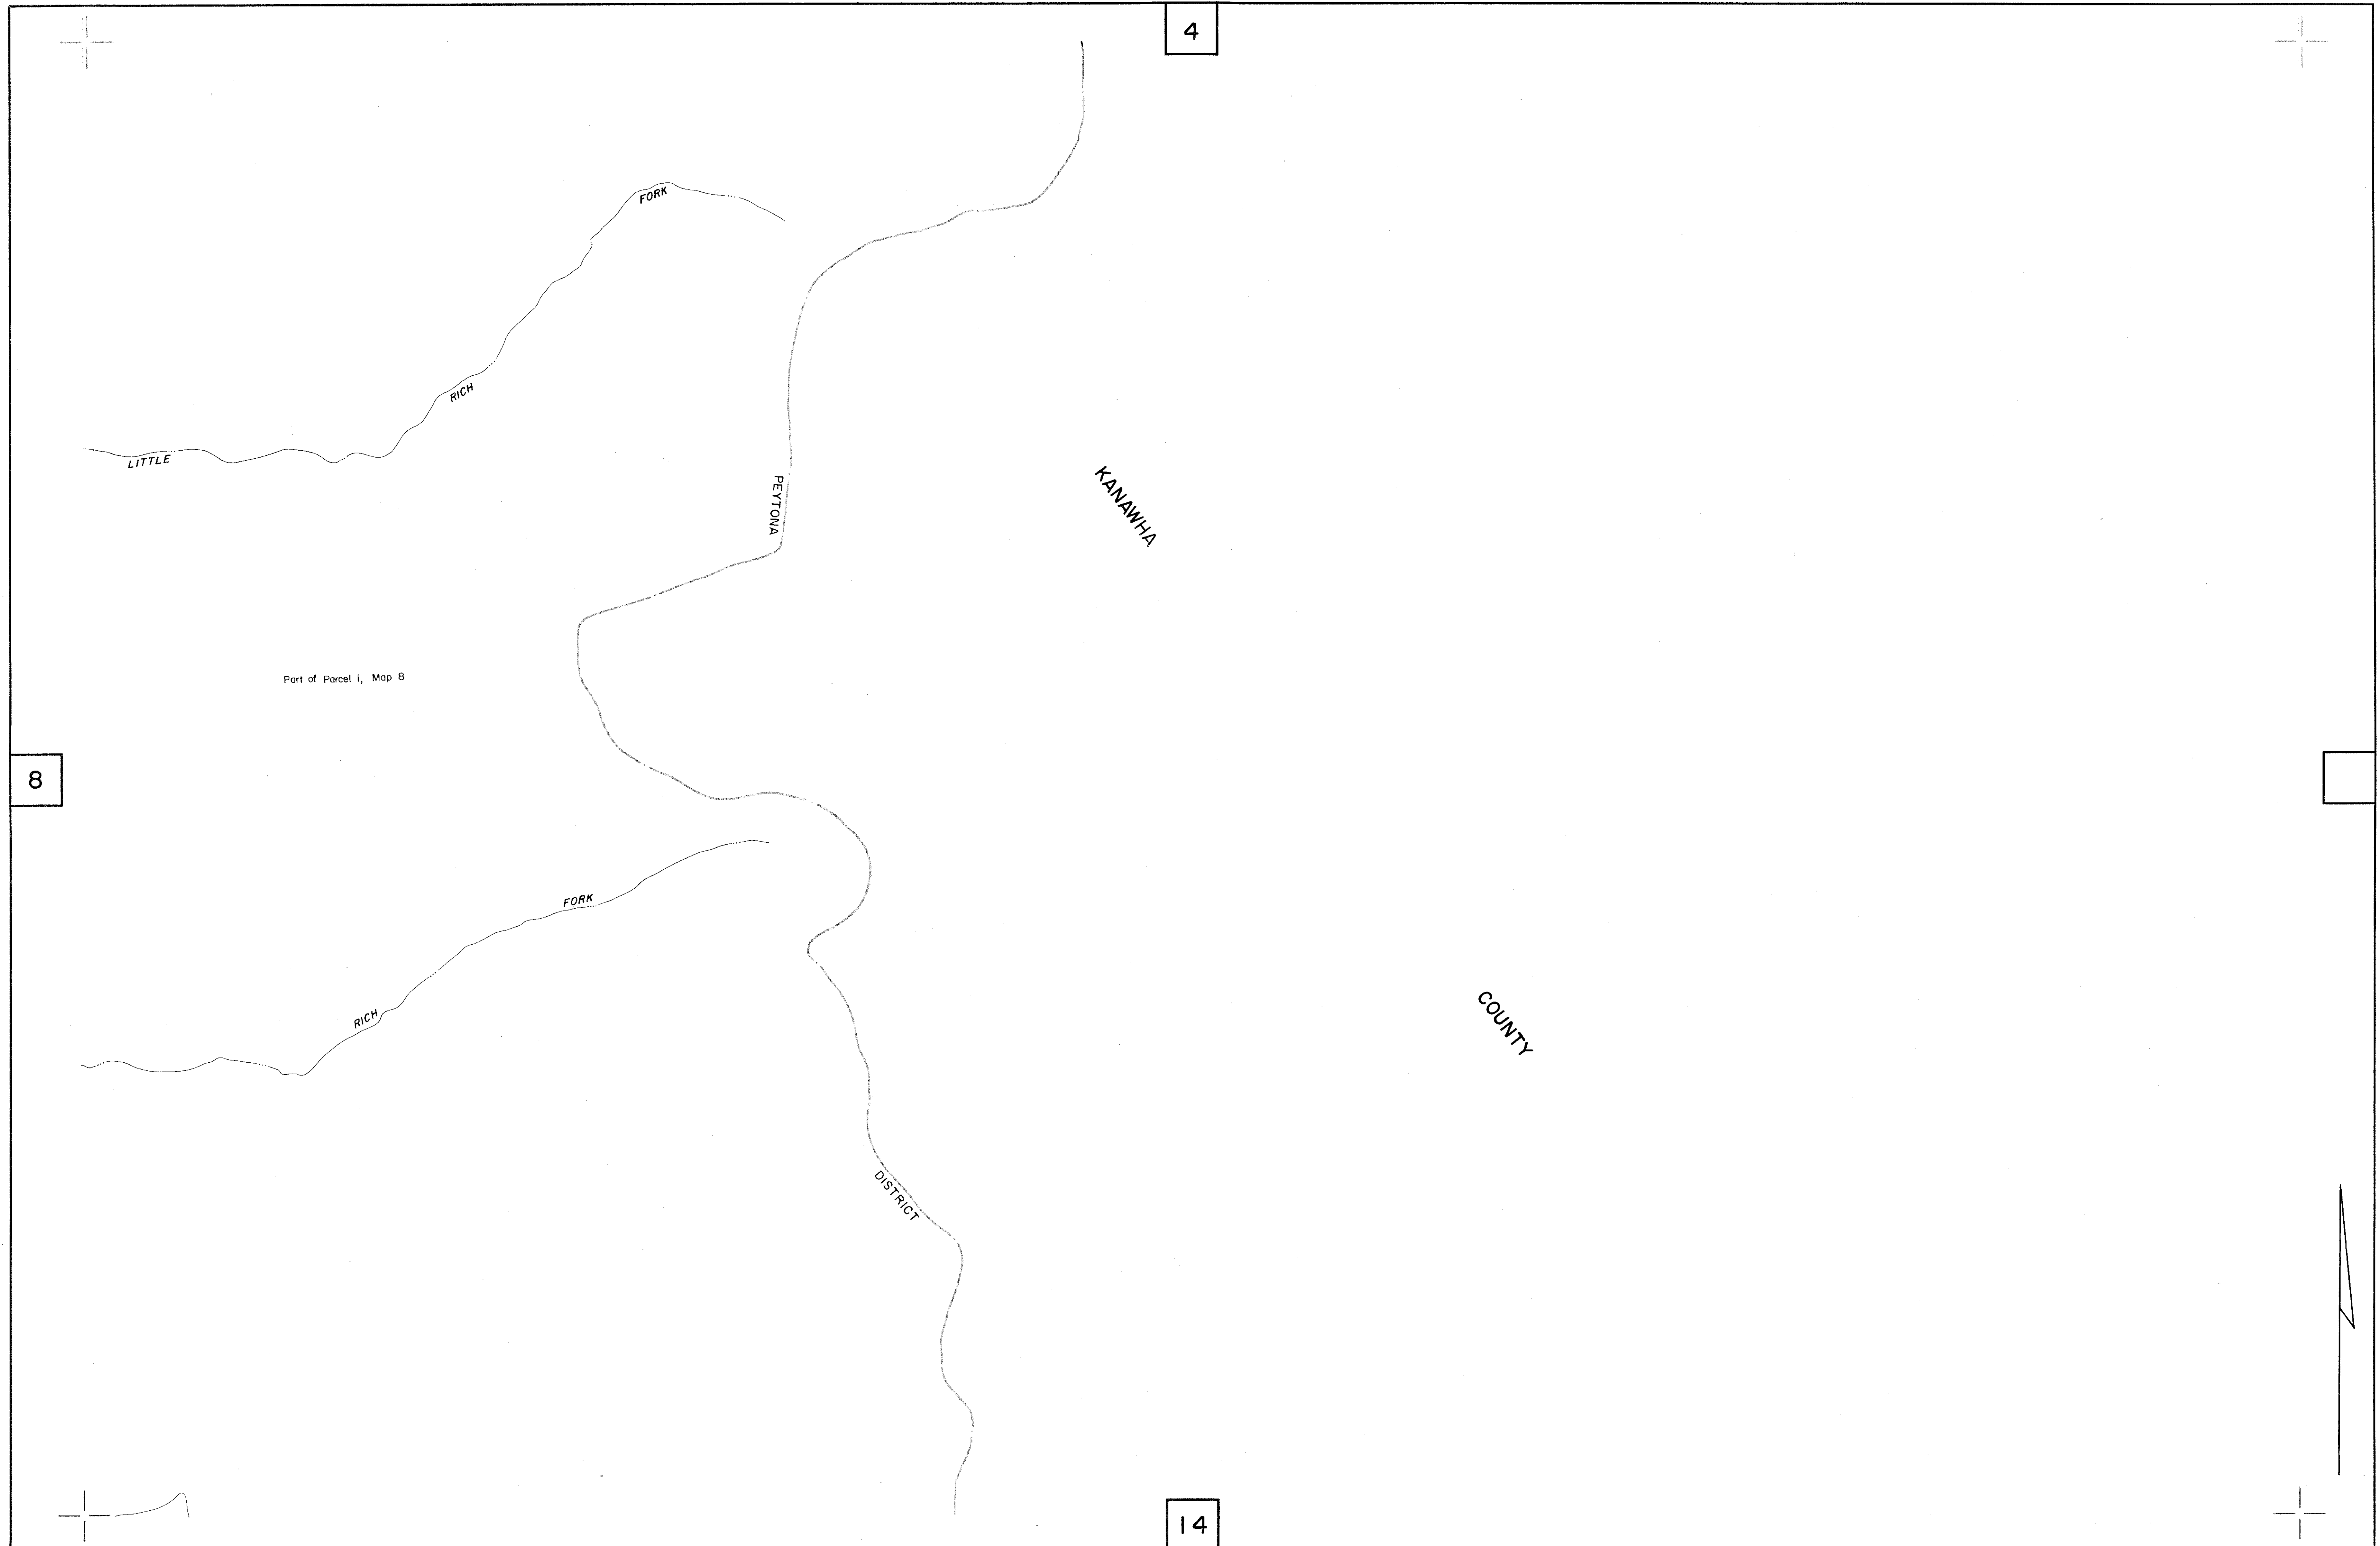

FOR TAX PURPOSES ONLY

PREPARED BY  
**AERO SERVICE CORPORATION**  
 210 E. COURTLAND STREET PHILADELPHIA, PENNA.

**Legend**

Property line	—————	Original lot line	.....
Edge of pavement or roadway	=====	Deed lot number in parenthesis	(15)
Corporation line	-----	Parcel or index number in circle	⊙
District line	-----	Improvement	○
County line	-----	Railroad	+++++

**Revisions**

1	To JULY 1, 1983 C.P.	9		17	
2		10		18	
3		11		19	
4		12		20	
5		13		21	
6		14		22	
7		15		23	
8		16		24	

**BOONE COUNTY — WEST VIRGINIA**  
 Office of Assessor

**PEYTONA DISTRICT**

City — Town — District:

Map No: **9**  
 Date, Aerial Photography: 4-25-62 Date, Map: 3-15-63  
 Photo No: 27-3658366 Scale: 1" = 400'