


SEE 29

SEE 29

SEE 29

SEE 29

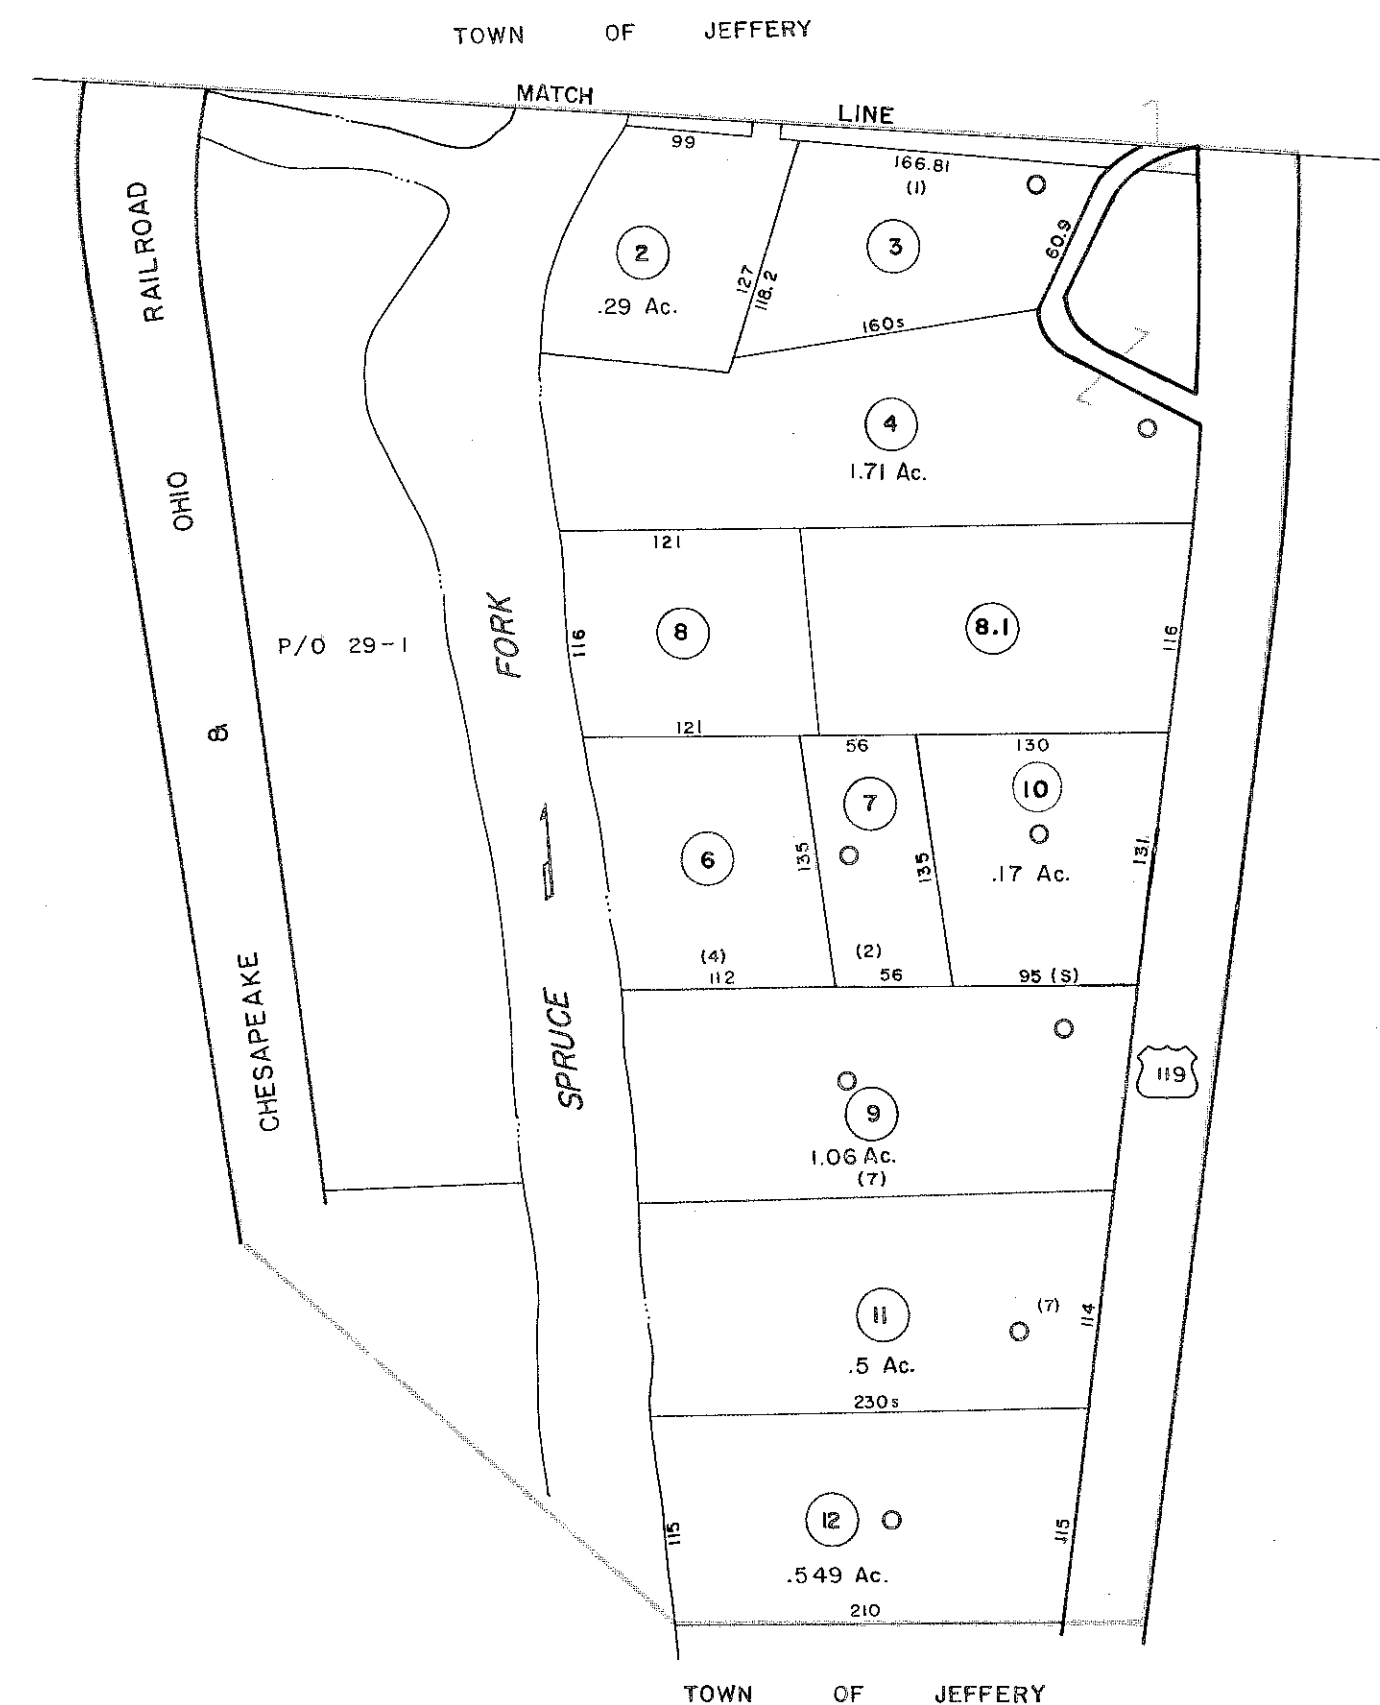

FOR TAX PURPOSES ONLY

PREPARED BY  
**AERO SERVICE CORPORATION**  
 210 E. COURTLAND STREET PHILADELPHIA, PENNA.

**Legend**

Property line	-----	Original lot line	-----
Edge of pavement or roadway	-----	Deed lot number in parenthesis	(15)
Corporation line	-----	Parcel or index number in circle	⊙
District line	-----	Improvement	○
County line	-----	Railroad	+++++

**Revisions**

1	Revised to 7-1-53	9		17
2	Revised to 7-1-54	10		18
3	REV. TO 7-1-57	11	NCS	19
4		12		20
5		13		21
6		14		22
7		15		23
8		16		24

**BOONE COUNTY — WEST VIRGINIA**  
 Office of Assessor

**WASHINGTON DISTRICT**  
 City — Town — District:

Map No: **29A**

Date, Aerial Photography: 4-25-64 Date, Map: 11-18-64

Photo No: 23-499 & 499 24-464 & 465 Scale: 1" = 100'

23-499 & 450 24-463 & 464