



3-H
2-J 3-J

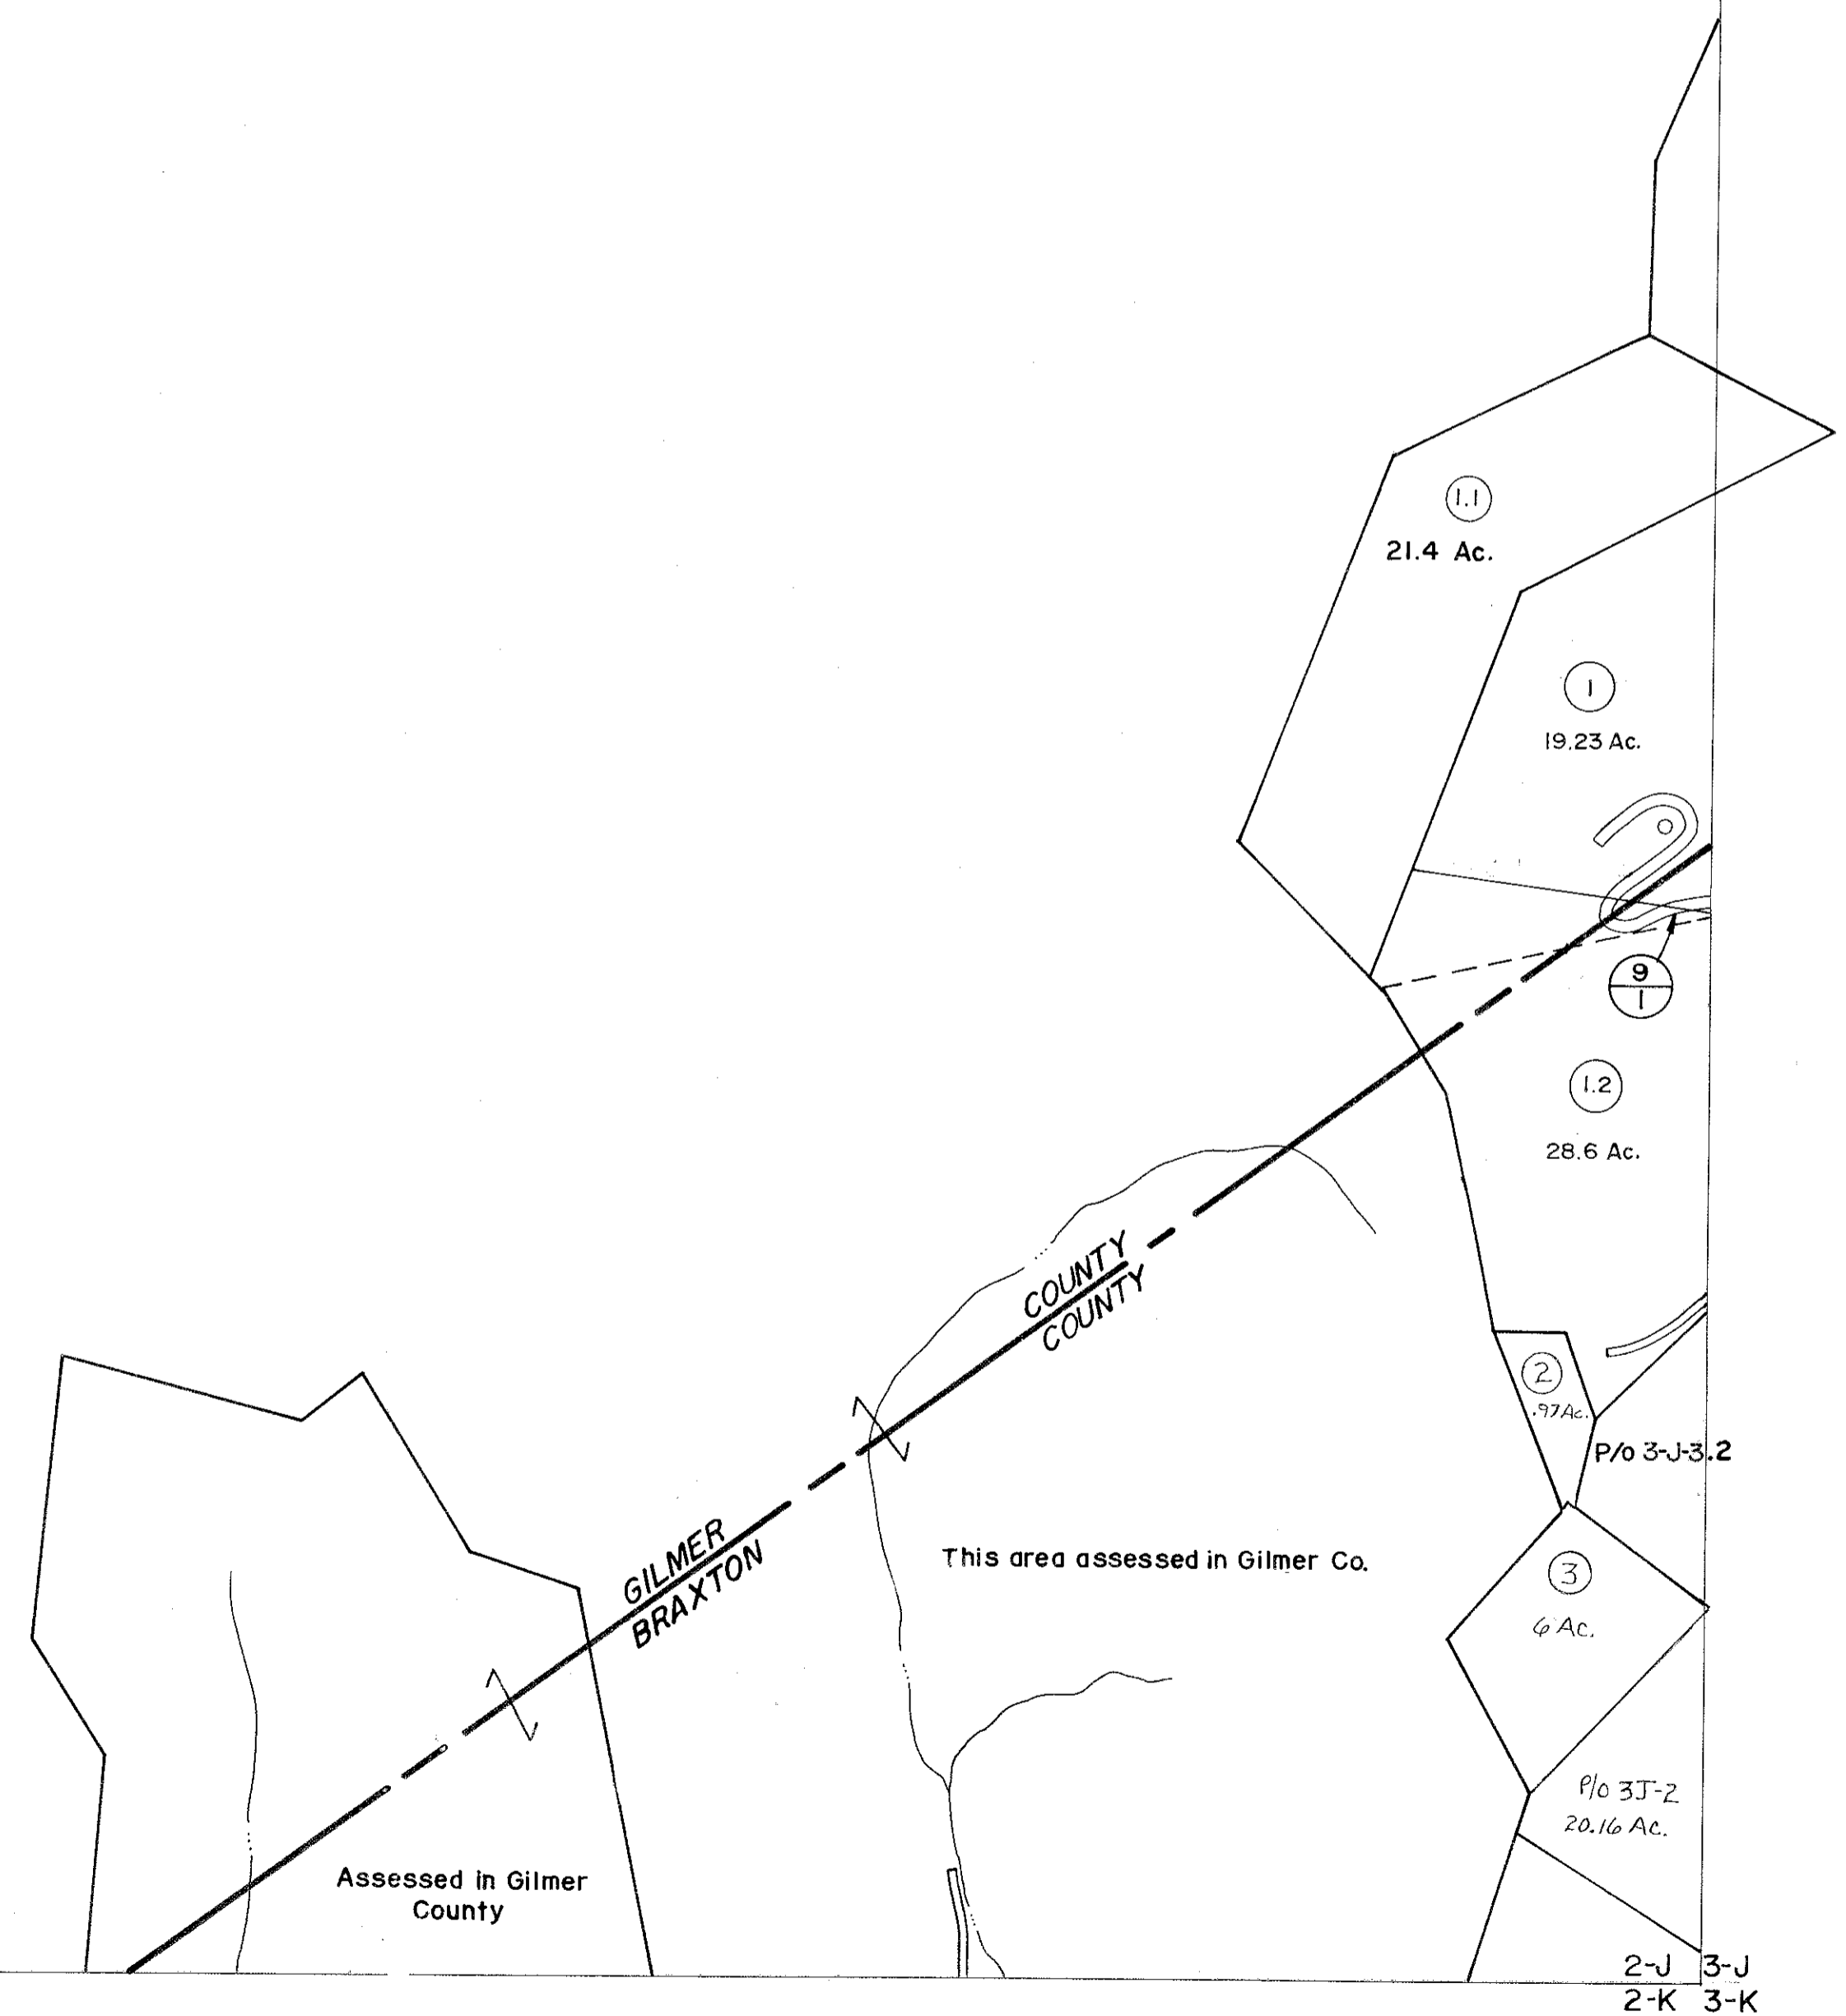

2-J
2-K

2-J 3-J
2-K 3-K

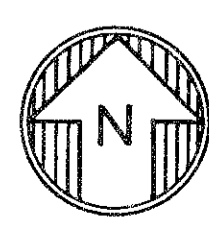

For Tax Purposes Only
 Prepared by
VOGT, IVERS AND ASSOCIATES
 ENGINEERS-ARCHITECTS
 CHARLESTON, W.VA.
 CINCINNATI, OHIO

Property line	—————	Original lot line	- - - - -
Edge of pavement or roadway	—————	Deed lot number	(15)
Corporation line	—————	Parcel or index number	⊙
District line	—————	Improvement	○
County line	—————	Railroad	—+—+—

Revisions			
1	3/3/76	BARB	9
2	8/1/76	7-80	10
3	*	7-1-83	11
4	7/1/84	RLB	12
5	Revised to 7-1-85	DF	13
6	Revised to 7-1-87	DF	14
7	OGIS	2/5/91	15
8			16
			17
			18
			19
			20
			21
			22
			23
			24

KEY MAP

3-H
2-J 3-J
2-K 3-K

BRAXTON COUNTY
 STATE OF WEST VIRGINIA
 Office of Assessor

DISTRICT	BIRCH DISTRICT
SHEET NO:	2-J
Date, Aerial Photography:	4-22-60
Photo No:	BR-22-27
Date, Map:	10-1-62
Scale:	1"=400'