
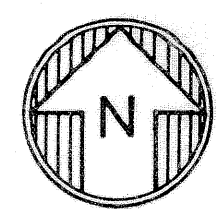


2-M 3-M
2-N 3-N

3-M 4-M
3-N 4-N

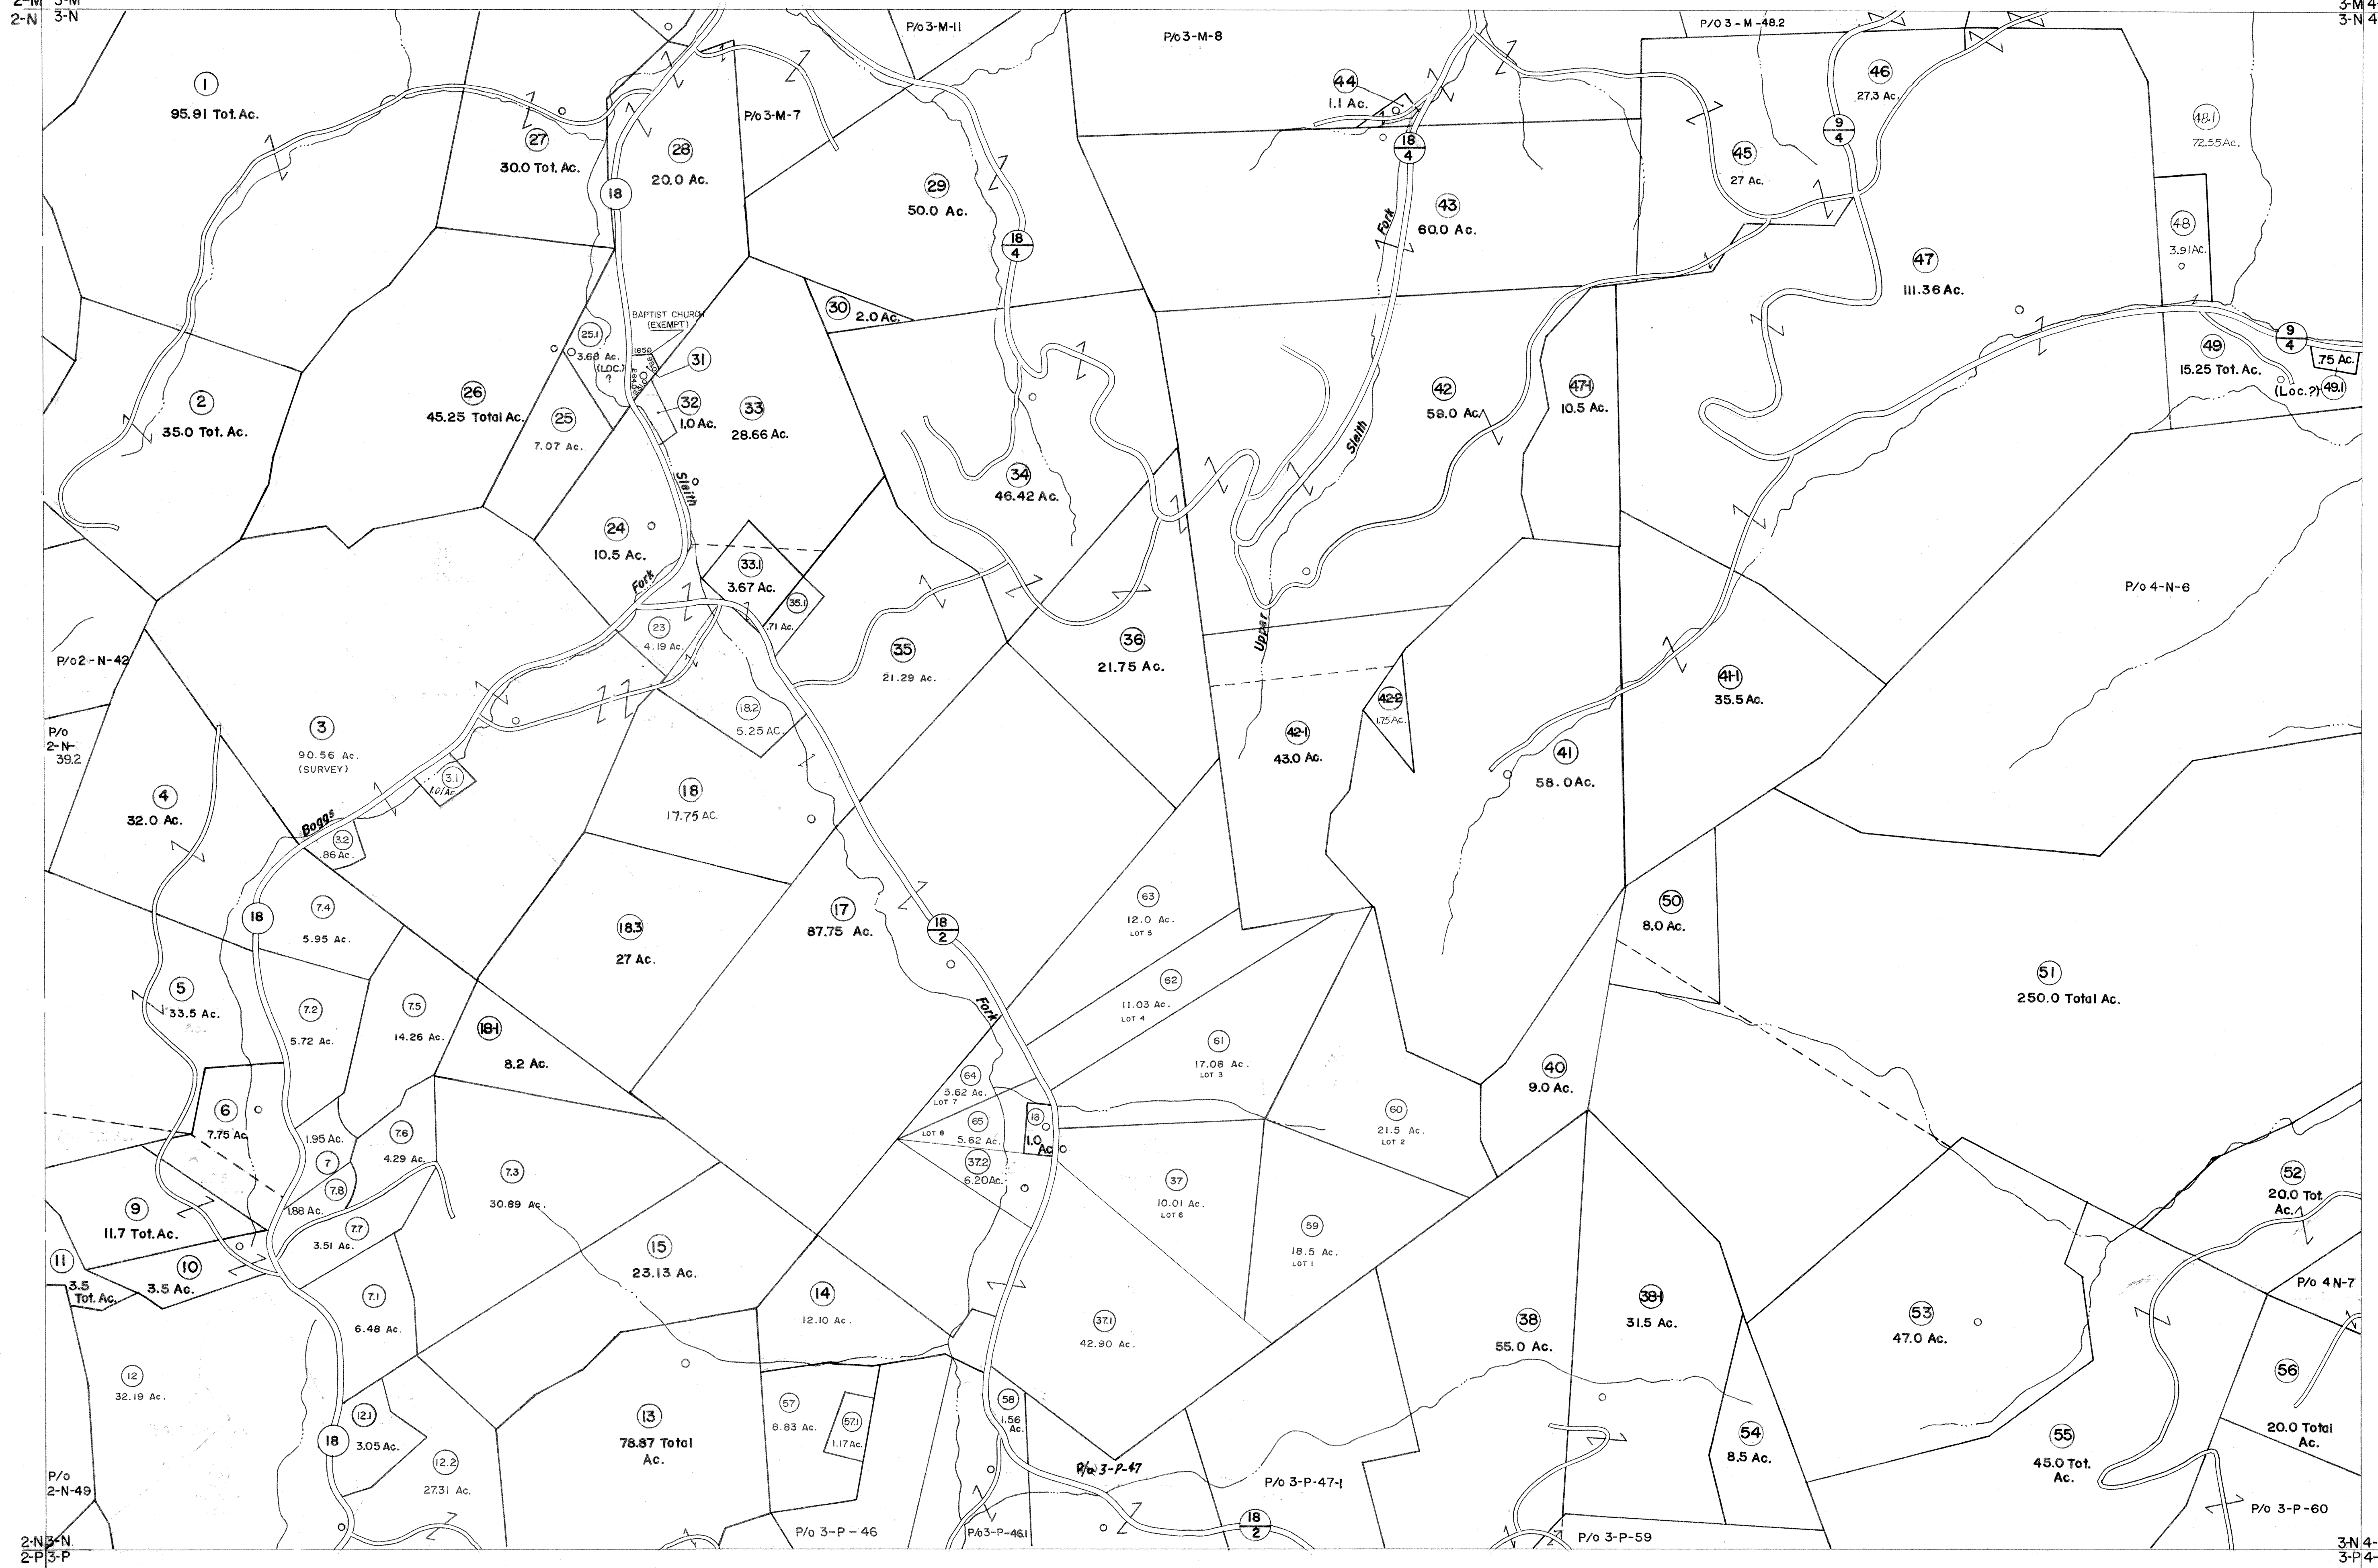

For Tax Purposes Only

Prepared by
VOGT, IVERS AND ASSOCIATES
ENGINEERS-ARCHITECTS
CHARLESTON, W.VA.
CINCINNATI, OHIO

| | | | |
|-----------------------------|-------|------------------------|-------|
| Property line | ————— | Original lot line | ----- |
| Edge of pavement or roadway | ----- | Deed lot number | (15) |
| Corporation line | ----- | Parcel or index number | (99) |
| District line | ----- | Improvement | o |
| County line | ----- | Railroad | + |

| Revisions | | | |
|-----------|------------------------------|----|----------------------|
| 1 | PARCELS 5-1-18-1,38-141-42-2 | 9 | REV TO 1-1-88 NCS |
| 2 | 47-1 ADDED 6-26-63 | 10 | 0.9.1.S 1-1-95 J.E.B |
| 3 | 3/18/76 BARB | 11 | 0.61.S 4/20/95 SAJ |
| 4 | REV TO 7-80 | 12 | 0.6.1.S 6-1-96 J.E.B |
| 5 | 7-1-83 | 13 | 5-1-97 J.E.B |
| 6 | 7/1/84 RLB | 14 | 4-15-98 J.E.B |
| 7 | Revised to 7-1-87 | 15 | 5-1-99 J.E.B |
| 8 | | 16 | |

KEY MAP

| | | |
|----|----|----|
| 2M | 3M | 4M |
| 2N | 3N | 4N |
| 2P | 3P | 4P |

BRAXTON COUNTY
STATE OF WEST VIRGINIA
Office of Assessor

DISTRICT
BIRCH DISTRICT

SHEET NO: **3-N**

Date, Aerial Photography: 4-22-60
Photo No: BR-22-14

Date, Map: 9-25-62
Scale: 1" = 400'