


BU-1 BU-2

BU-2

This Area Shown on Map 10-C
Scale 1" = 400'

This area shown on map 10-C
1"=400'

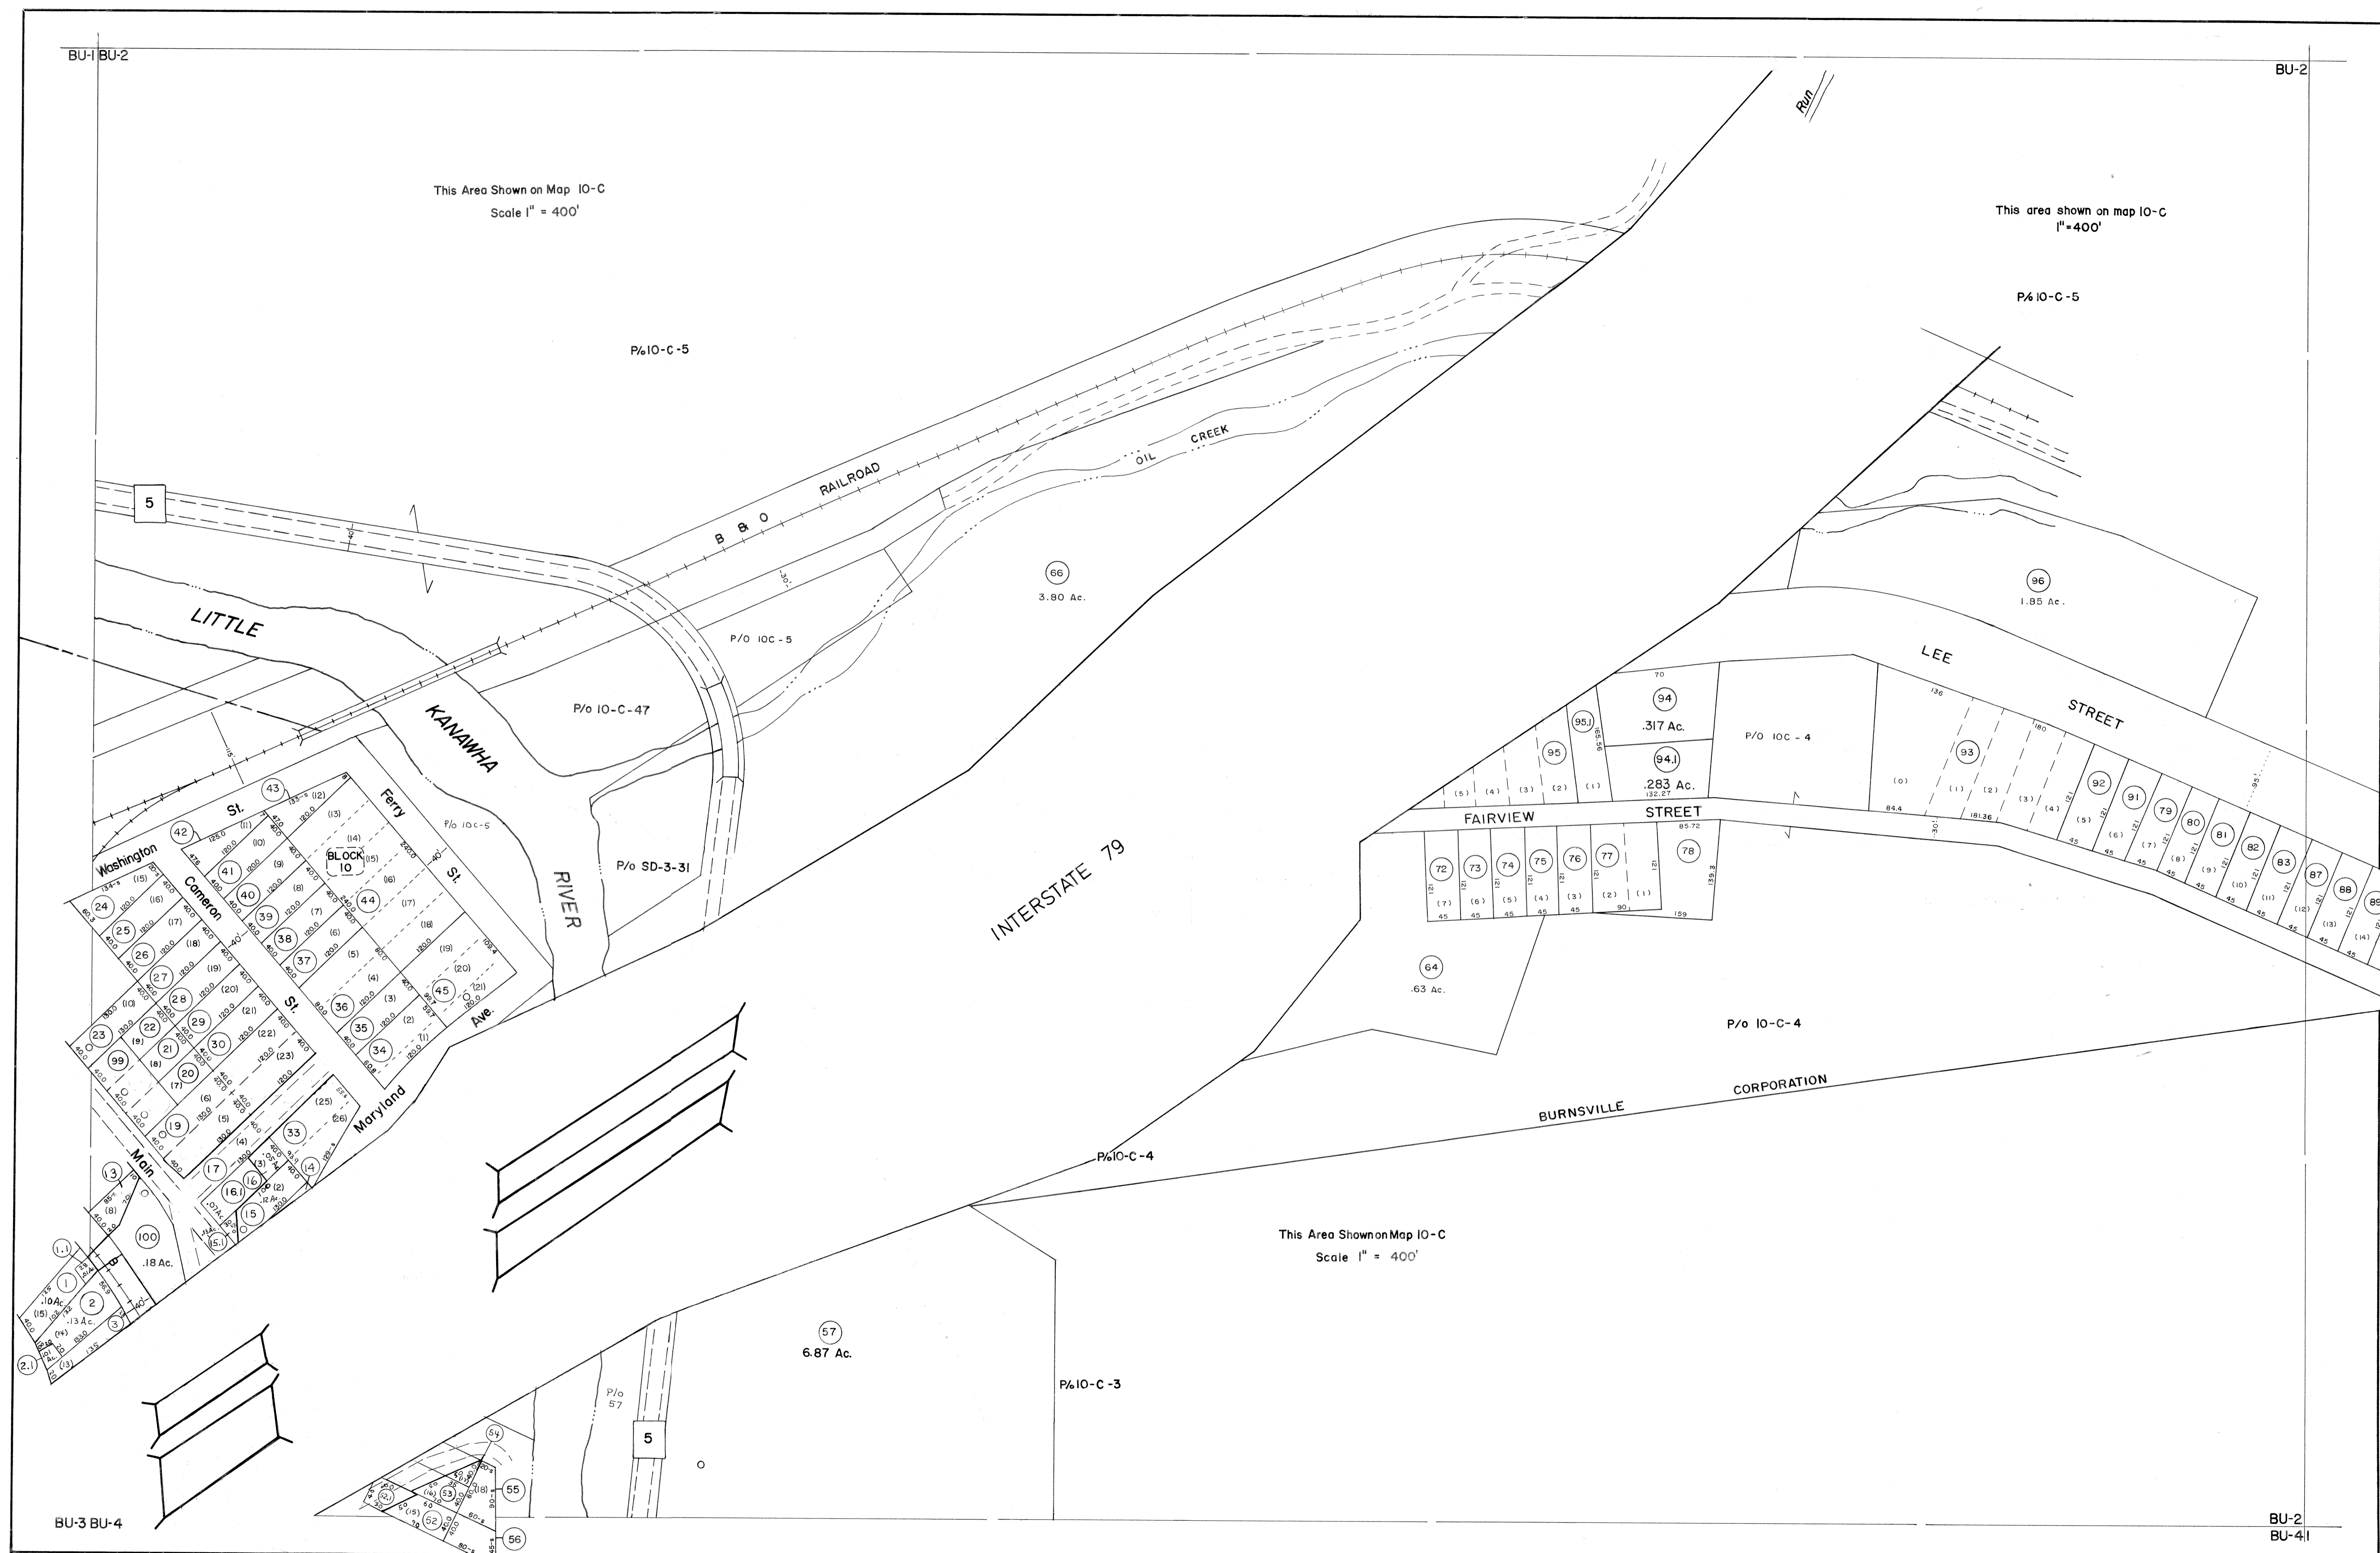

This Area Shown on Map 10-C
Scale 1" = 400'

BU-3 BU-4

BU-2
BU-41

For Tax Purposes Only

Prepared by
VOGT, IVERS AND ASSOCIATES
ENGINEERS-ARCHITECTS
CHARLESTON, W.VA.
CINCINNATI, OHIO

Property line	---	Original lot line	---
Edge of pavement or roadway	---	Deed lot number	(15)
Corporation line	---	Parcel or index number	(20)
District line	---	Improvement	o
County line	---	Railroad	---

Revisions	
1	3-8-76 T.G.
2	Revised to 7-1-82
3	7-1-83 RLB
4	7/1/84 RLB
5	REV. TO 1-1-88 NCS
6	OGIS 4/26/95 SAJ
7	5-1-97 J.E.B.
8	4-15-98 J.E.B.

KEY MAP

BRAXTON COUNTY
STATE OF WEST VIRGINIA
Office of Assessor

DISTRICT
TOWN OF BURNSVILLE

SHEET NO: **BU-2**

Date, Aerial Photography: 4-14-60
Photo No: BRB-12-53

Date, Map: 6-15-62
Scale: 1" = 100'