


12-K|3-K
12-L|3-L


12-L|13-L
12-M|13-M

13-K|14-K
13-L|14-L

13-L|14-L
13-M|14-M

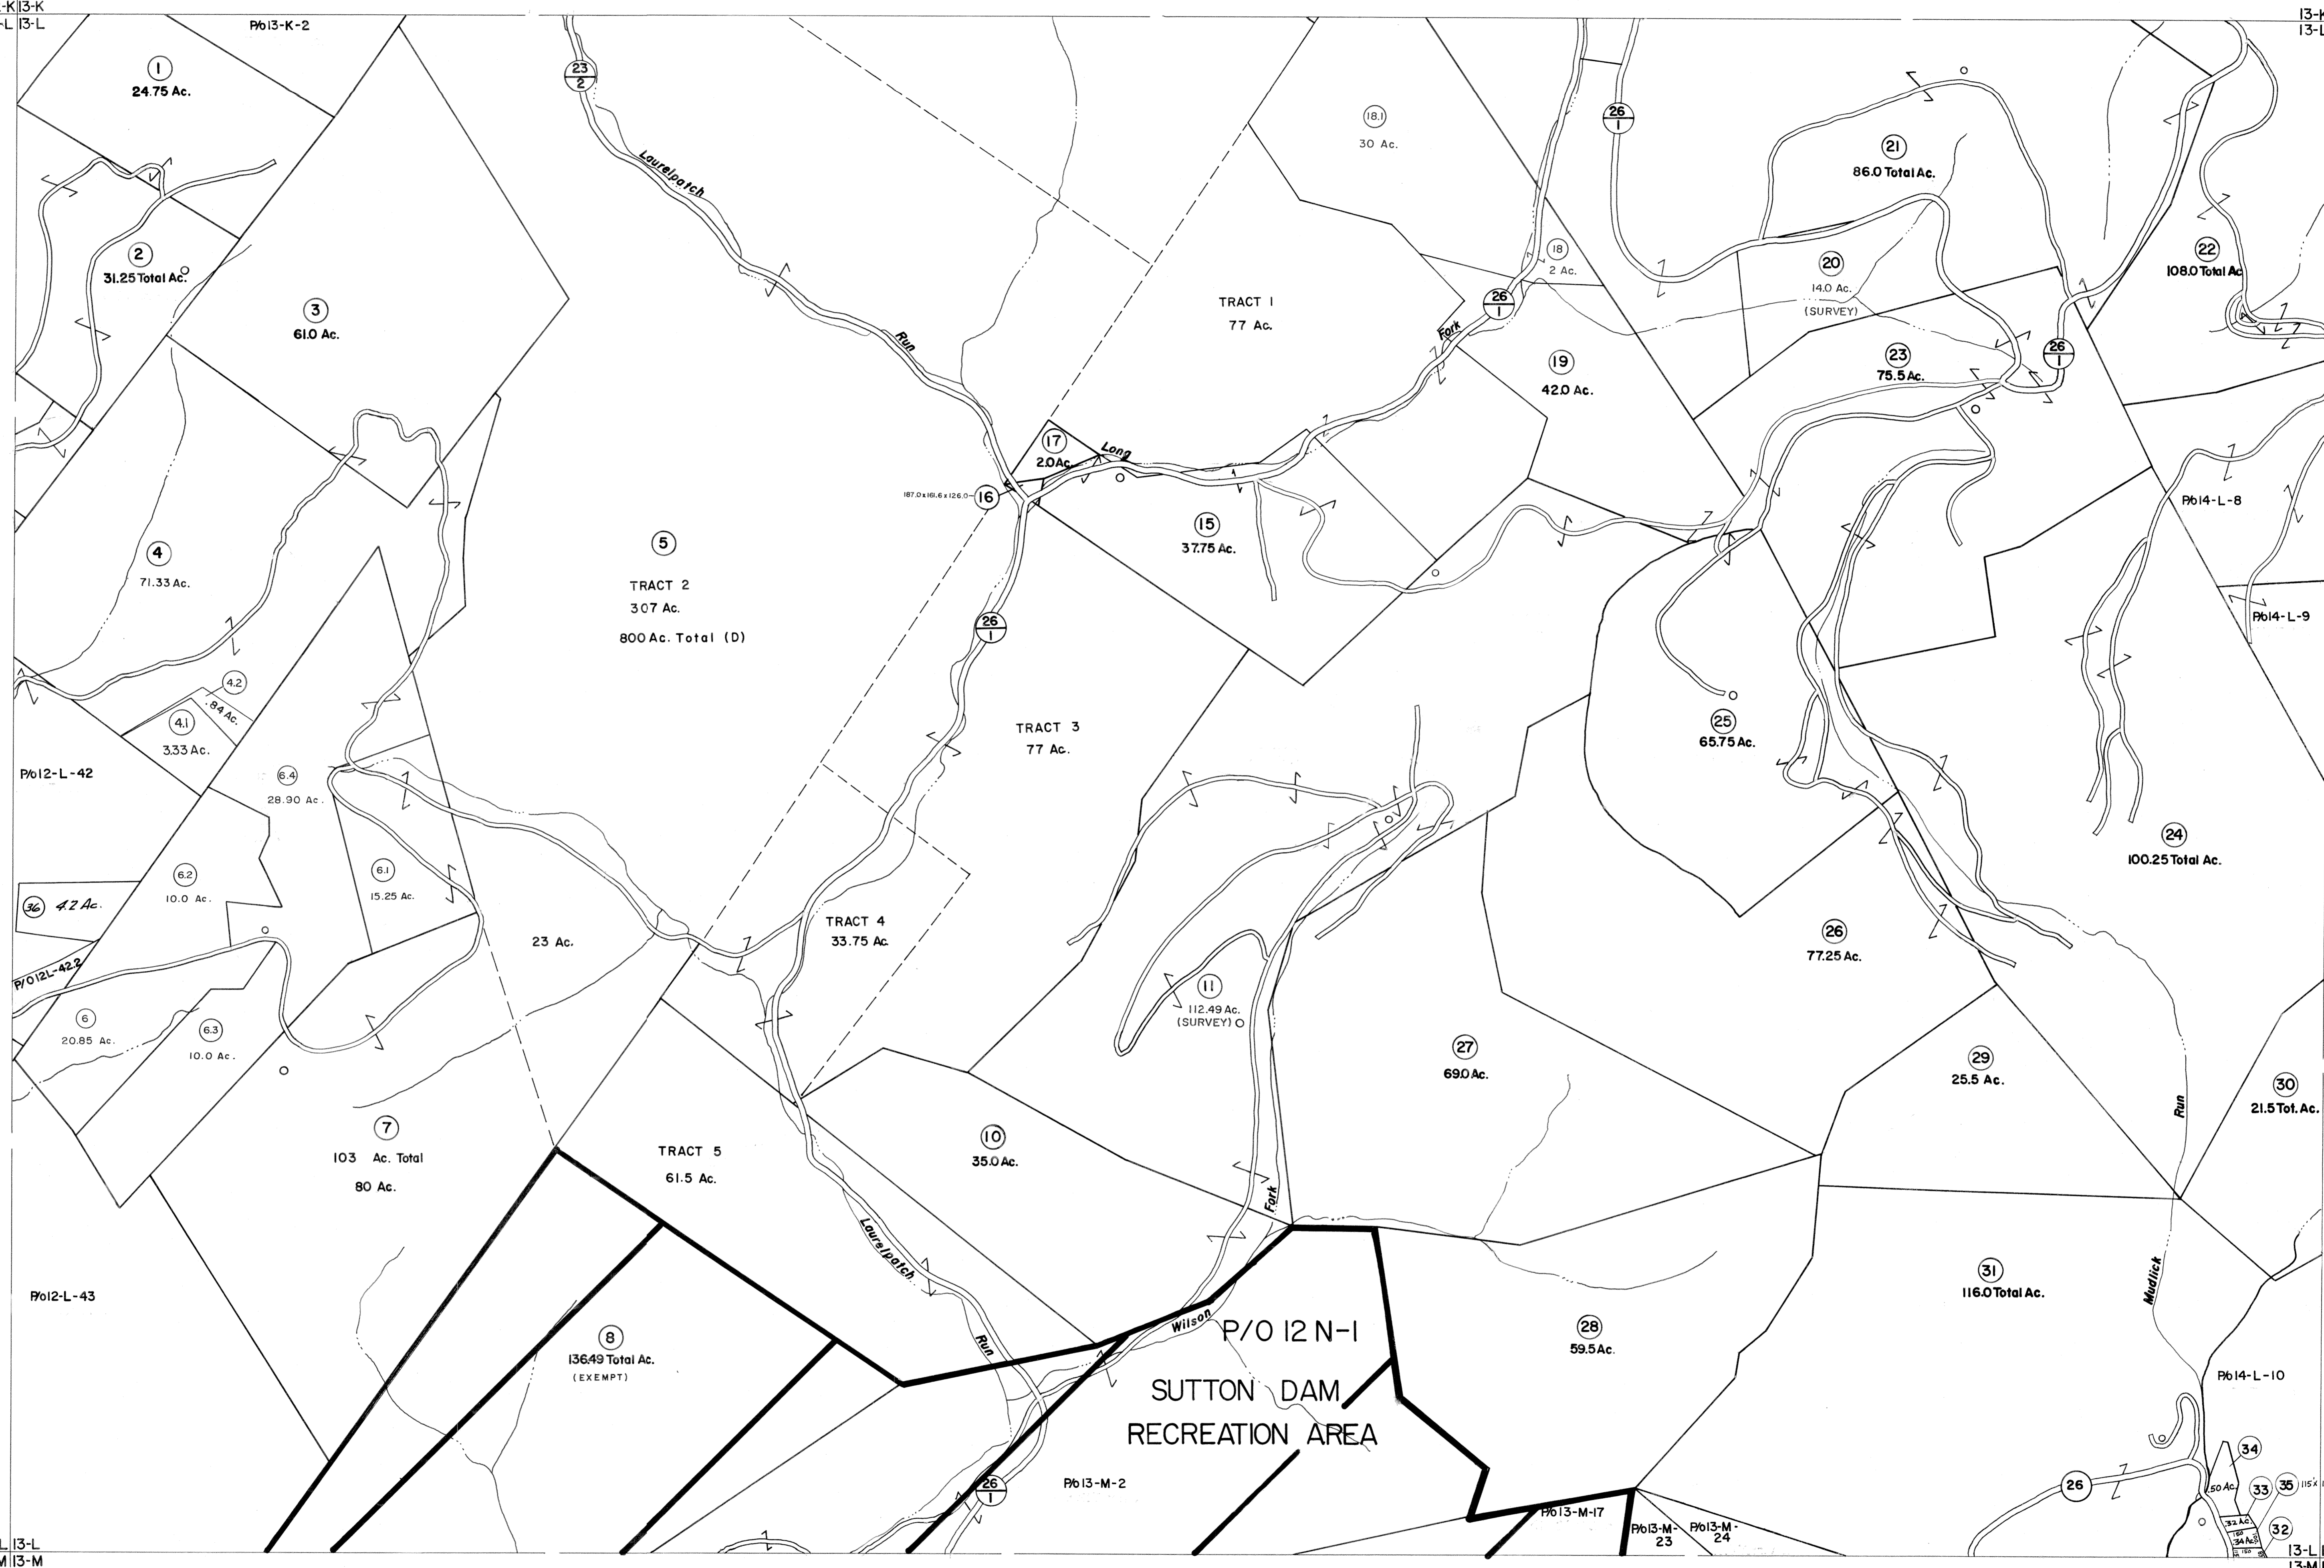

For Tax Purposes Only

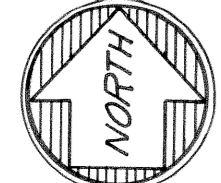

Prepared by
VOGT, IVERS AND ASSOCIATES
 ENGINEERS-ARCHITECTS
 CHARLESTON, W.VA.
 CINCINNATI, OHIO

| | |
|-----------------------------|-------|
| Property line | ————— |
| Edge of pavement or roadway | ————— |
| Corporation line | ————— |
| District line | ————— |
| County line | ————— |

| | |
|------------------------|-------|
| Original lot line | ————— |
| Deed lot number | (15) |
| Parcel or index number | (16) |
| Improvement | ○ |
| Railroad | ————— |

| Revisions | | | |
|-----------|-----------------|--------|----|
| 1 | 3-8-76 | DS | 9 |
| 2 | Revised to 7-80 | SBH | 10 |
| 3 | Revised to 7-83 | SBH | 11 |
| 4 | 7-1-84 | L.E.S. | 12 |
| 5 | July 1987 | TRL | 13 |
| 6 | Rev. to 1-1-88 | R.E.B. | 14 |
| 7 | O.G.I.S. 6-1-96 | J.E.B. | 15 |
| 8 | 5-1-97 | J.E.B. | 16 |
| 9 | ESI 6/14/02 | REK | 17 |
| 10 | 4/26/05 | SBH | 18 |
| 11 | 4/9/06 | SBH | 19 |
| 20 | | | 20 |
| 21 | | | 21 |
| 22 | | | 22 |
| 23 | | | 23 |
| 24 | | | 24 |

KEY MAP

| |
|-------------|
| 12K 13K 14K |
| 12L 13L 14L |
| 12M 13M 14M |

BRAXTON COUNTY
 STATE OF WEST VIRGINIA
 Office of Assessor

DISTRICT
HOLLY DISTRICT

SHEET NO: **13-L**

Date, Aerial Photography: **4-22-60** Date, Map: **9-20-62**
 Photo No: **BR-14-46** Scale: **1" = 400'**