


5-M
5-N

5-M
5-N
6-M
6-N

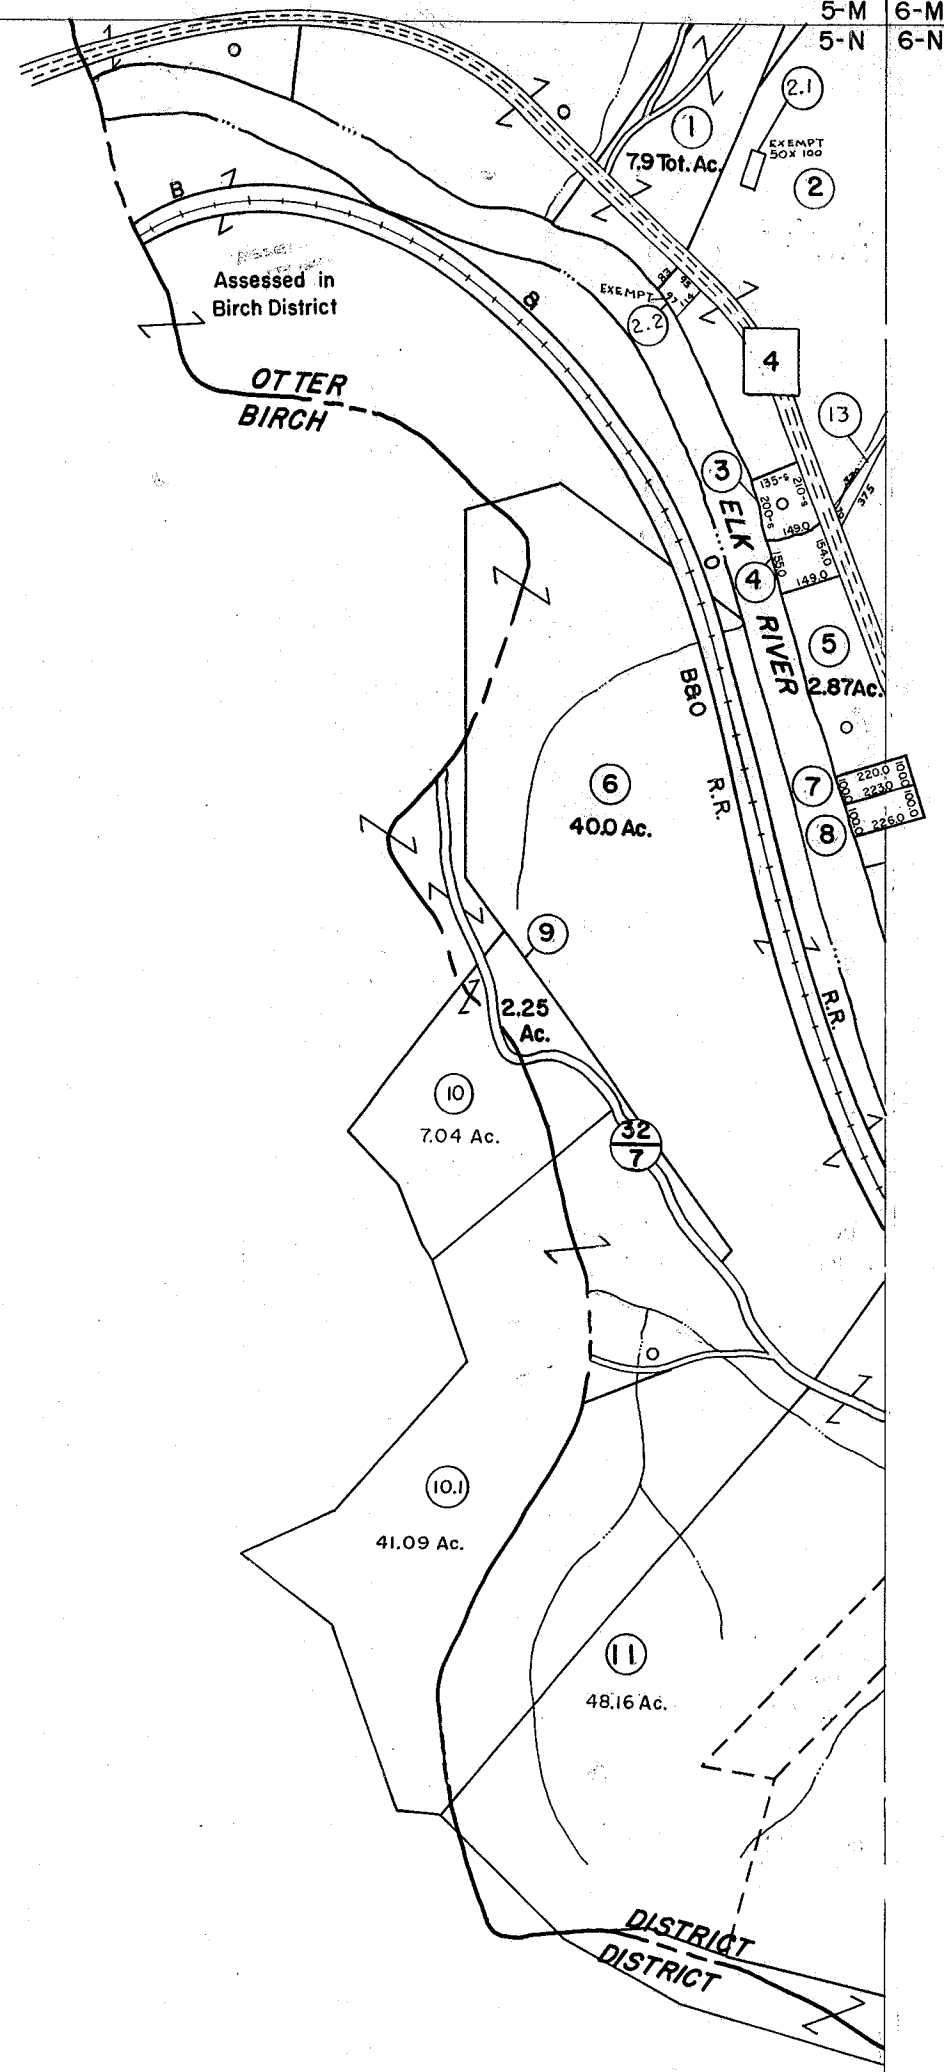

5-N

5-N
6-N
6-P



For Tax Purposes Only


Prepared by
VOGT, IVERS AND ASSOCIATES
 ENGINEERS-ARCHITECTS
 CHARLESTON, W.VA.
 CINCINNATI, OHIO

Property line ————
 Edge of pavement or roadway - - - -
 Corporation line - - - - -
 District line - - - - -
 County line - - - - -

Original lot line - - - - -
 Dead lot number (15) o
 Parcel or index number (15) o
 Improvement o
 Railroad o

Revisions			
1	Revised to 7-1-80	9	17
2	" " 7-1-83	10	18
3	7/1/84 RLB	11	19
4	Revised to 11-28-84	12	20
5	6-9-12 SH	13	21
6	3/17/14 SBH	14	22
7		15	23
8		16	24

KEY MAP

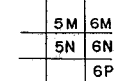

BRAXTON COUNTY

STATE OF WEST VIRGINIA

Office of Assessor

DISTRICT

OTTER DISTRICT

SHEET NO: 5-N

Date, Aerial Photography: 4-22-60
Photo No: BR-14-190

Date, Map: 9-10-62
Scale: 1" = 400'