
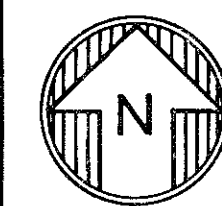


This area shown on map 9-N
1" = 400'

This area shown on map HD-3

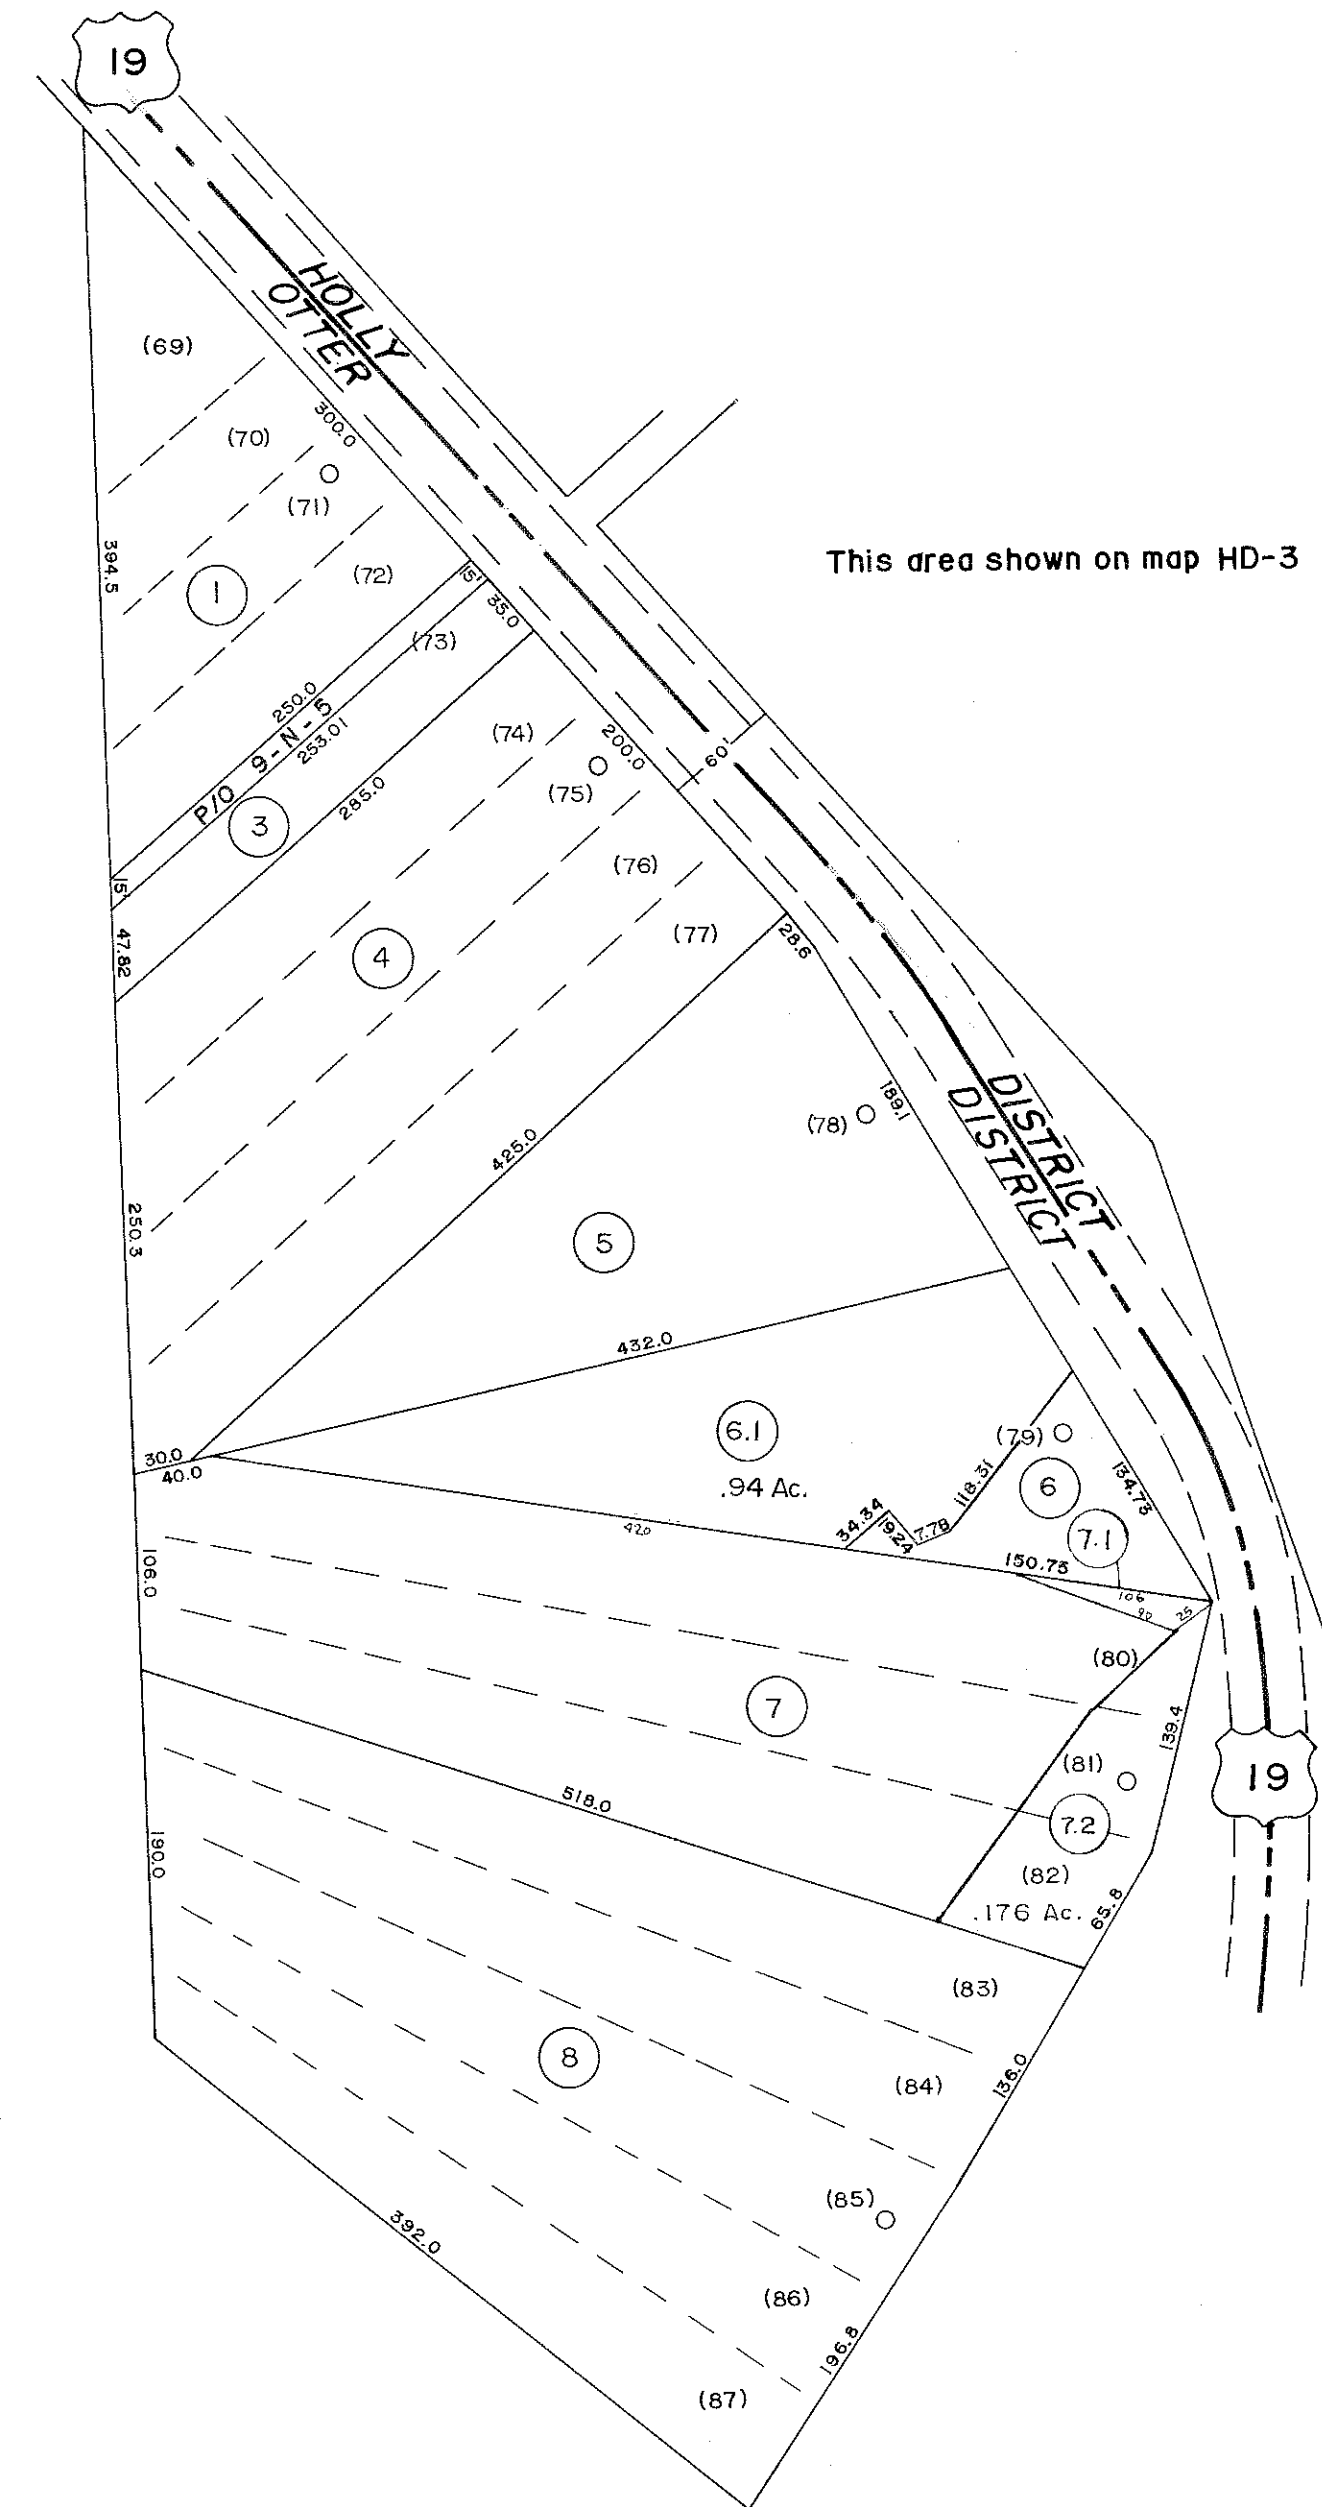

For Tax Purposes Only


Prepared by
VOGT, IVERS AND ASSOCIATES
 ENGINEERS-ARCHITECTS
 CHARLESTON, W.VA.
 CINCINNATI, OHIO

Property line ————
 Edge of pavement or roadway - - - - -
 Corporation line - - - - -
 District line - - - - -
 County line - - - - -

Original lot line - - - - -
 Deed lot number (15)
 Parcel or index number (15)
 Improvement (15)
 Railroad (15)

Revisions	
1	PW 9
2	Revised to 7-1-80 10
3	4-7-83 11
4	7/1/84 RLB 12
5	OGIS 2/10/91 DSH 13
6	O.G.I.S 1-1-95 J.E.B 14
7	5-1-97 J.E.B 15
8	16

KEY MAP

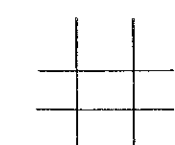

BRAXTON COUNTY

STATE OF WEST VIRGINIA

Office of Assessor

DISTRICT

OTTER DISTRICT

SHEET NO: OD-7

Date, Aerial Photography: 4-14-60
 Photo No: BRS-12-34

Date, Map: 11-16-62
 Scale: 1" = 100'