





For Tax Purposes Only

Prepared by
VOGT, IVERS AND ASSOCIATES
 ENGINEERS-ARCHITECTS
 CHARLESTON, W.VA
 CINCINNATI, OHIO

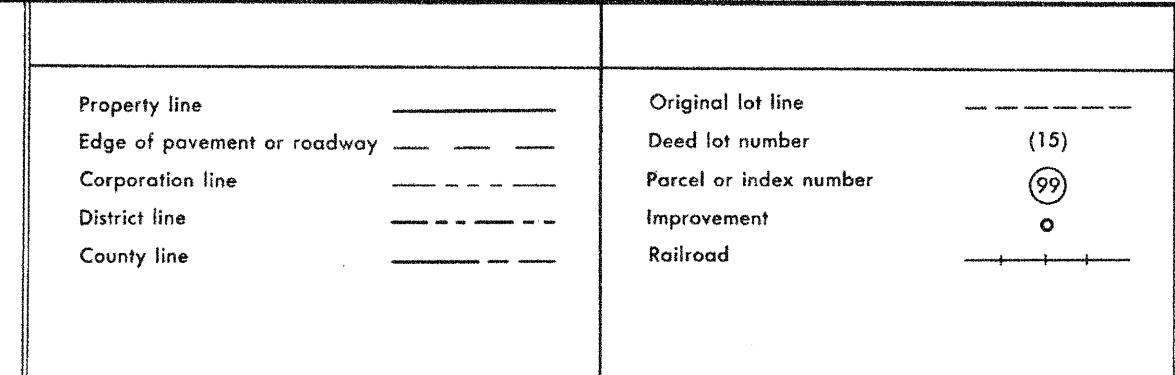

Revisions			
1	PARCEL 16-1, ADDED	6-26-63	9
2	5-91-77	SRJ	10
3	November, 1981	TRL	11
4	July 1, 1983	TRL	12
5	7-1-84	L.E.S.	13
6	July, 1987	TRL	14
7	Revised to 1-1-88	SLP	15
8			16
			17
			18
			19
			20
			21
			22
			23
			24

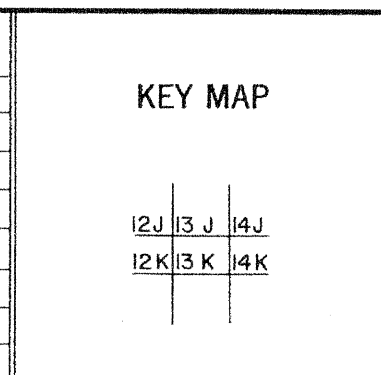

BRAXTON COUNTY

STATE OF WEST VIRGINIA

Office of Assessor

DISTRICT
SALT LICK DISTRICT

SHEET NO: **13-K**

Date, Aerial Photography: 4-22-60
 Photo No: BR-14-45

Date, Map: 4-21-62
 Scale: 1" = 400'