


LEE DISTRICT

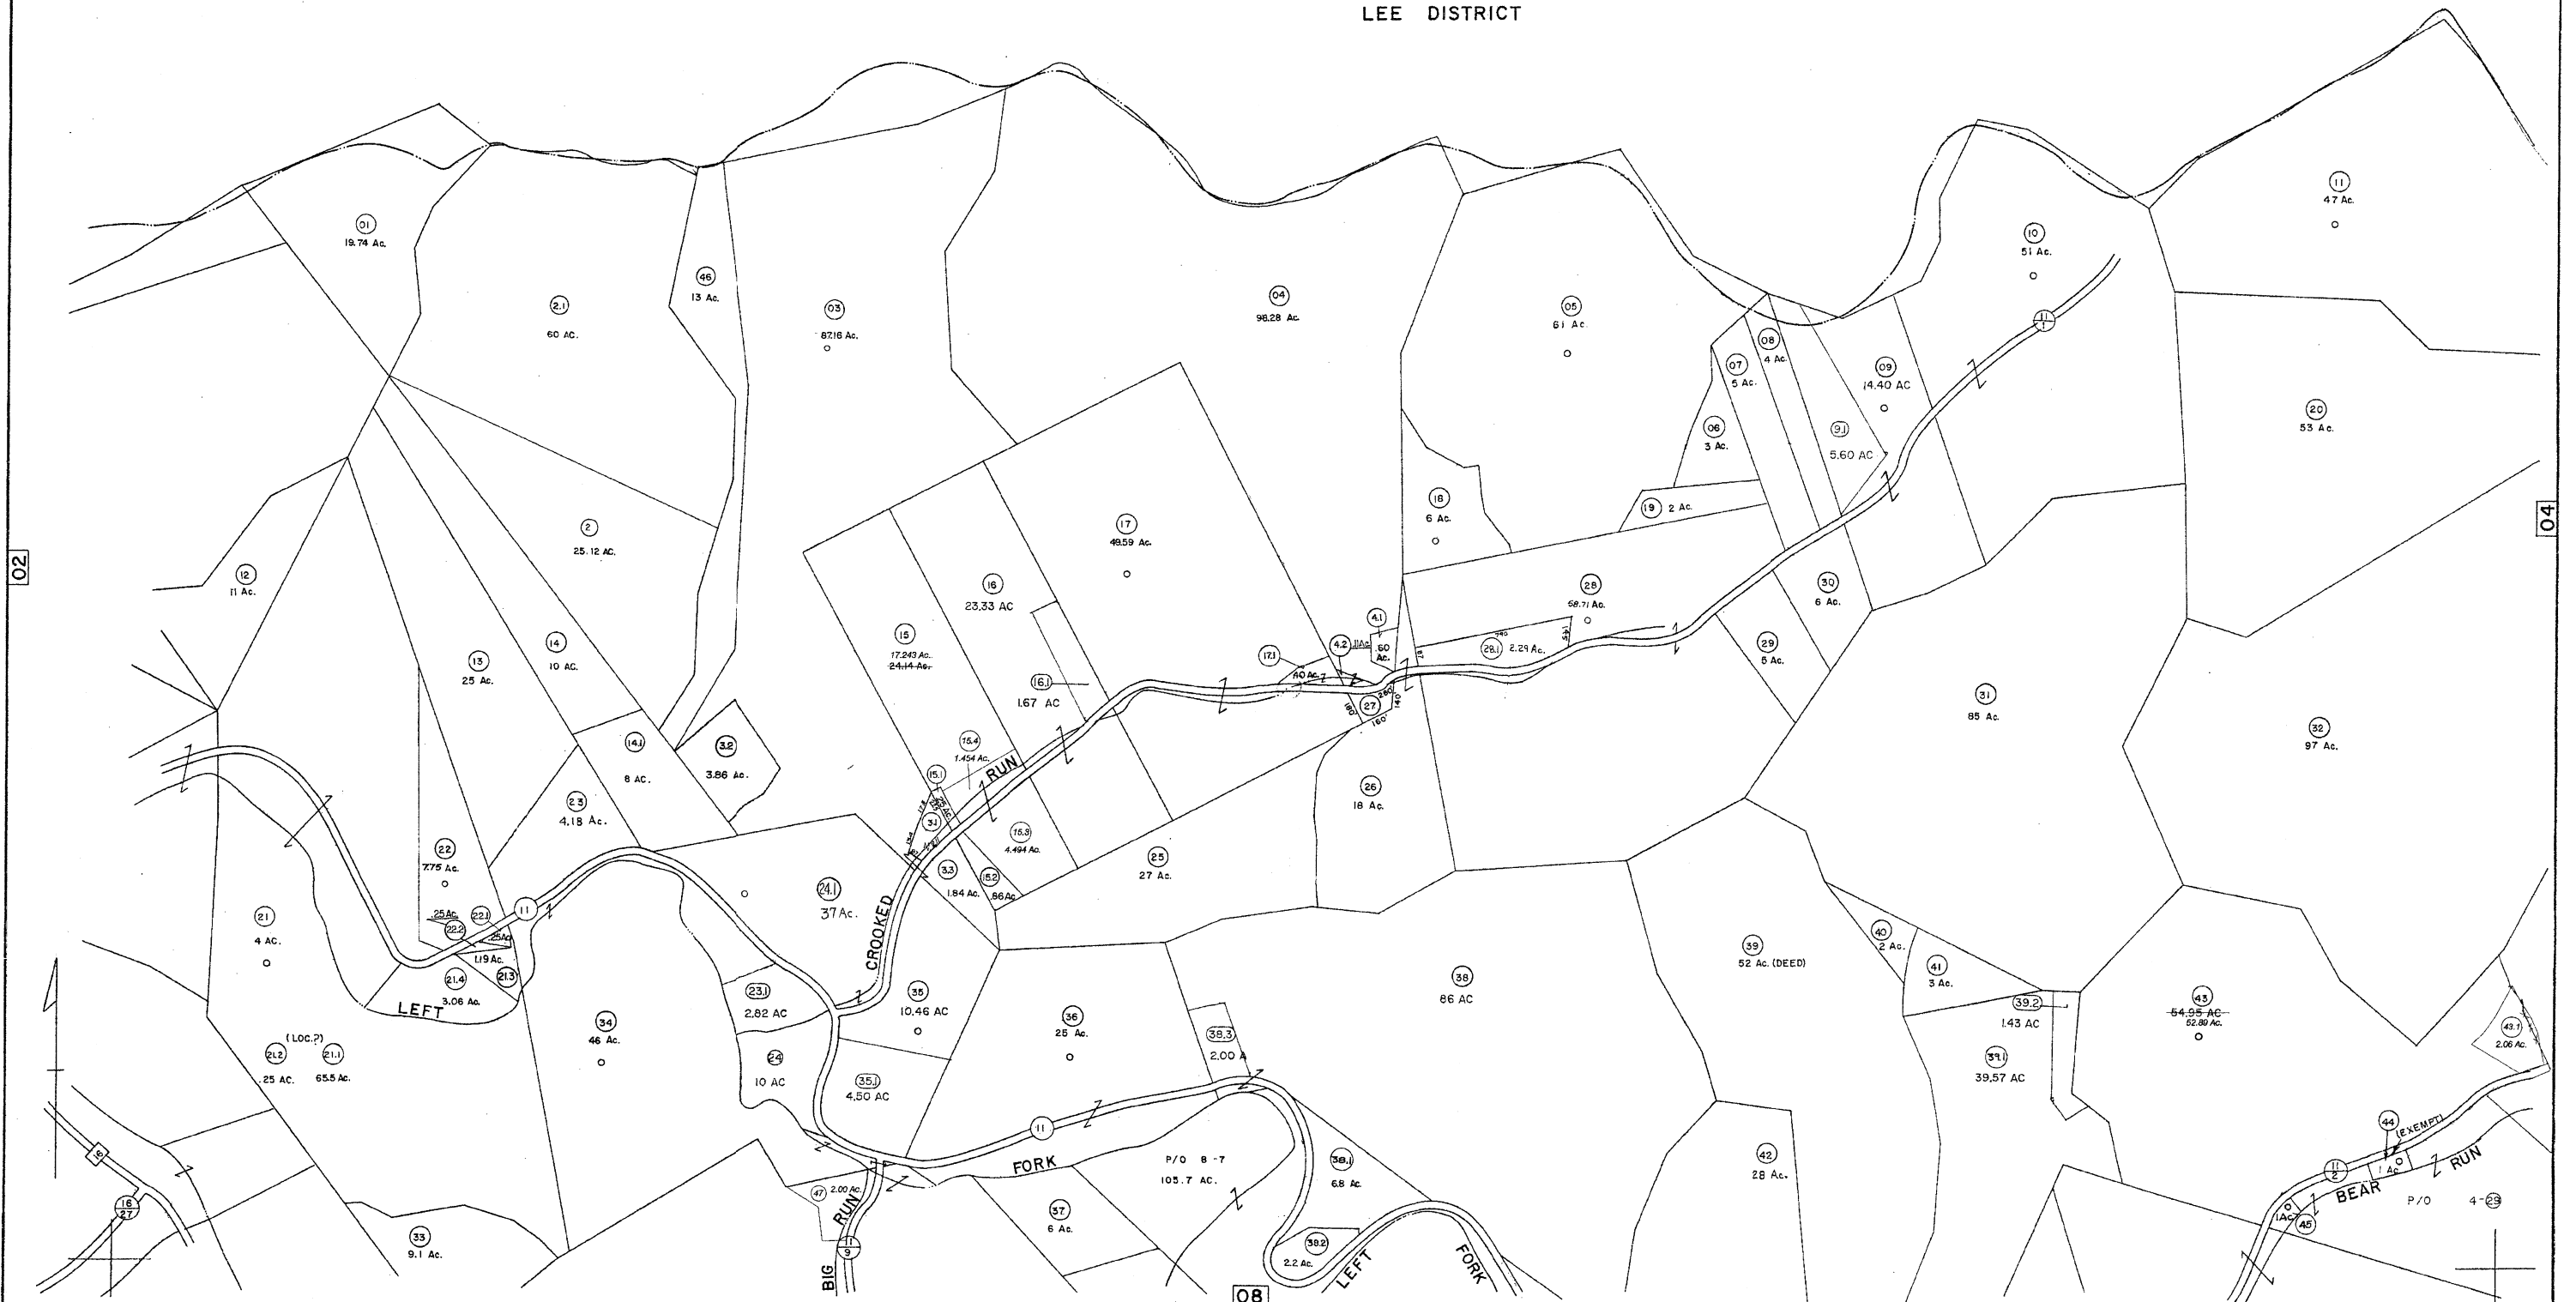

FOR TAX PURPOSES ONLY

Prepared by
L. ROBERT KIMBALL
 Consulting Engineer
 Ebensburg, Pennsylvania

LEGEND

Property line	Original lot line
Edge of pavement or roadway	Dead lot number in parenthesis
Corporation line	Parcel or index number in circle
District line	Improvement
County line	Railroad

REVISIONS

1	3/20/72	FFC	10.G.I.S.	3-1-94	J.E.B.	17
2	7-11-74	B.S.	OGIS	9/15/96	SAJ	18
3	6-18-75	J.C.	HSM	12/31/01	DDH	19
4	7-22-75	J.C.	HSM	01/02/02	DDH	20
5		TRL				21
6						22
7	10-1-89	TRL				23
8						24

STATE OF WEST VIRGINIA
 COUNTY OF CALHOUN
 Office of Assessor

WASHINGTON DISTRICT
 SHEET 03

Date, Aerial Photography: APRIL, 1960
 Photo No: 12-81, 13-28
 Date, Map: FEB., 1981
 Scale: 1"=400'