


P/O 40-1

47

CLAY COUNTY
NICHOLAS COUNTY

50

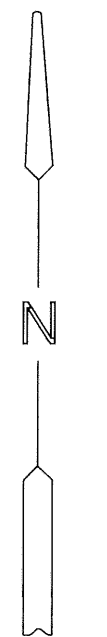


For Tax Purposes Only
Prepared by
McKenzie Engineering Corporation
806 Broad Street
Summersville, WV 26651

LEGEND	
Property line	———
Edge of pavement or roadway	- - - - -
Corporation line	- · - · - · -
District line	- · - - - -
County line	- - - - -
Original lot line	- - - - -
Deed lot number	(15)
Parcel or index number	Ⓢ
Improvement	o
Railroad	- + - + -

REVISIONS	
1	
2	
3	
4	
5	
6	
7	
8	

RESTRICTION
All tax maps created under the provisions of reappraisal legislation are the property of Clay County West Virginia and the reproduction, copying, distribution or sale of such tax maps or any copies thereof without the written permission of the Clay County Assessor is prohibited by law.

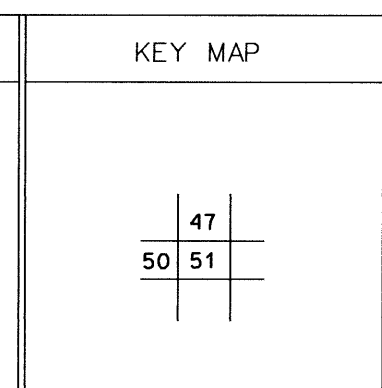

CLAY COUNTY
STATE OF WEST VIRGINIA
Office of Assessor

HENRY DISTRICT
SHEET NO:51
Date, Aerial Photography: Photo No:19-1683,1684
Date, Map:7-30-65
Scale: 1" = 400'