


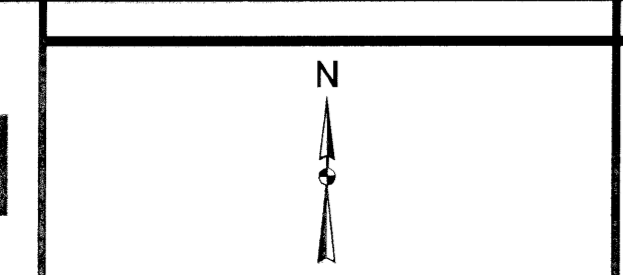

For Tax Purposes Only  
**Kimball**



- Legend**
- Original Lot Line
  - Property
  - Hydrology
  - Road and Railroad RW
  - Road Easement
  - Road Right of Way

- Route Number (M)
- Lot Number (11)
- Parcel Number (M)
- Parcel Hook (T)
- District (—)

Revisions		
1	7	
2	8	
3	9	
4	10	
5	11	
6	12	

20	21	
24	25	

**STATE OF WEST VIRGINIA**  
**DODDRIDGE COUNTY**  
 Office of Assessor

District **NEW MILTON**  
 SHEET NO: 25  
 Date, Aerial Photography: \_\_\_\_\_ Date, Map: \_\_\_\_\_  
 Photo No: \_\_\_\_\_ Scale: 1" = 400'