


338000  
2028000

336000  
2028000

338000  
2028000

336000  
2028000

SEE MAP 103

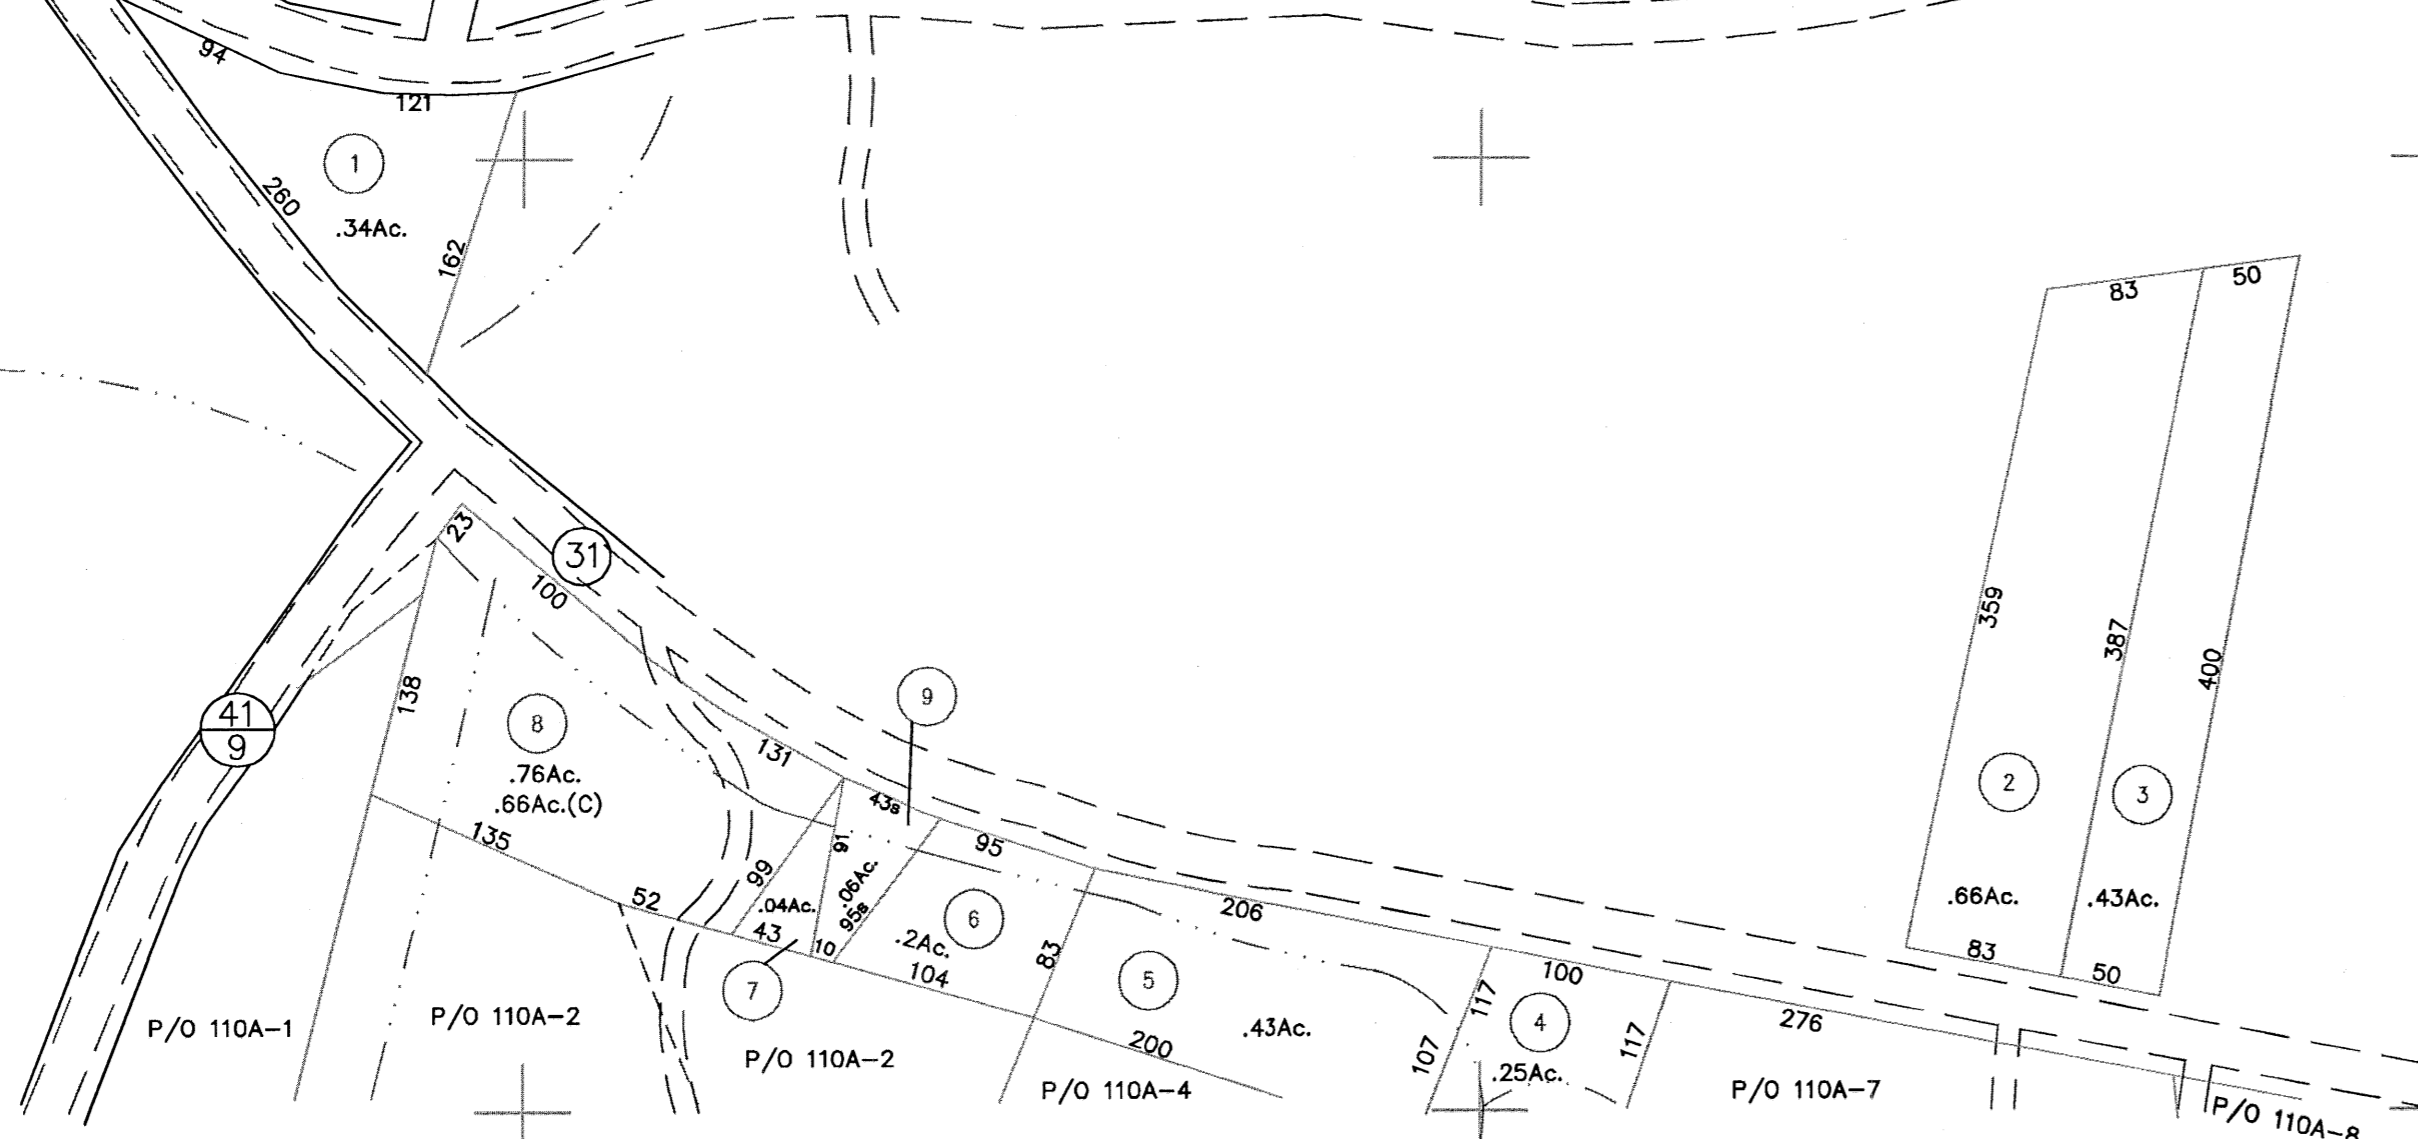

MAP KEY		
102M	103	103
102S	103N	103
109D	110A	110B

LEGEND	
Property Line	—
Roadway	—
Water	—
Corporation Line	—
District Line	—
County Line	—
State Line	—
Land Hook	z
Original Lot Line or Interior Tract	---
Deed Lot Number	(15)
Parcel or Index Number	(15)
Improvement	⊙
Railroad	—
Scaled Dimension	s
Deeded Acreage	(D)
Calculated Area	(C)

**RESTRICTIONS**

All tax maps created under the provisions of reappraisal legislation are the property of the County of FAYETTE and the reproduction, copying, distribution or sale of such tax maps or any copies thereof without the written permission of the County Assessor is prohibited.

REVISIONS	
PLOTTED	6/29/95

**FAYETTE COUNTY**  
STATE OF WEST VIRGINIA  
FAYETTEVILLE, West Virginia

**NEW HAVEN DISTRICT**  
MAP 103N  
COMPUTER FILE 01-103N Date Map: 1/13/95  
Scale: 1" = 100'