


336000
2025000

334000
2025000

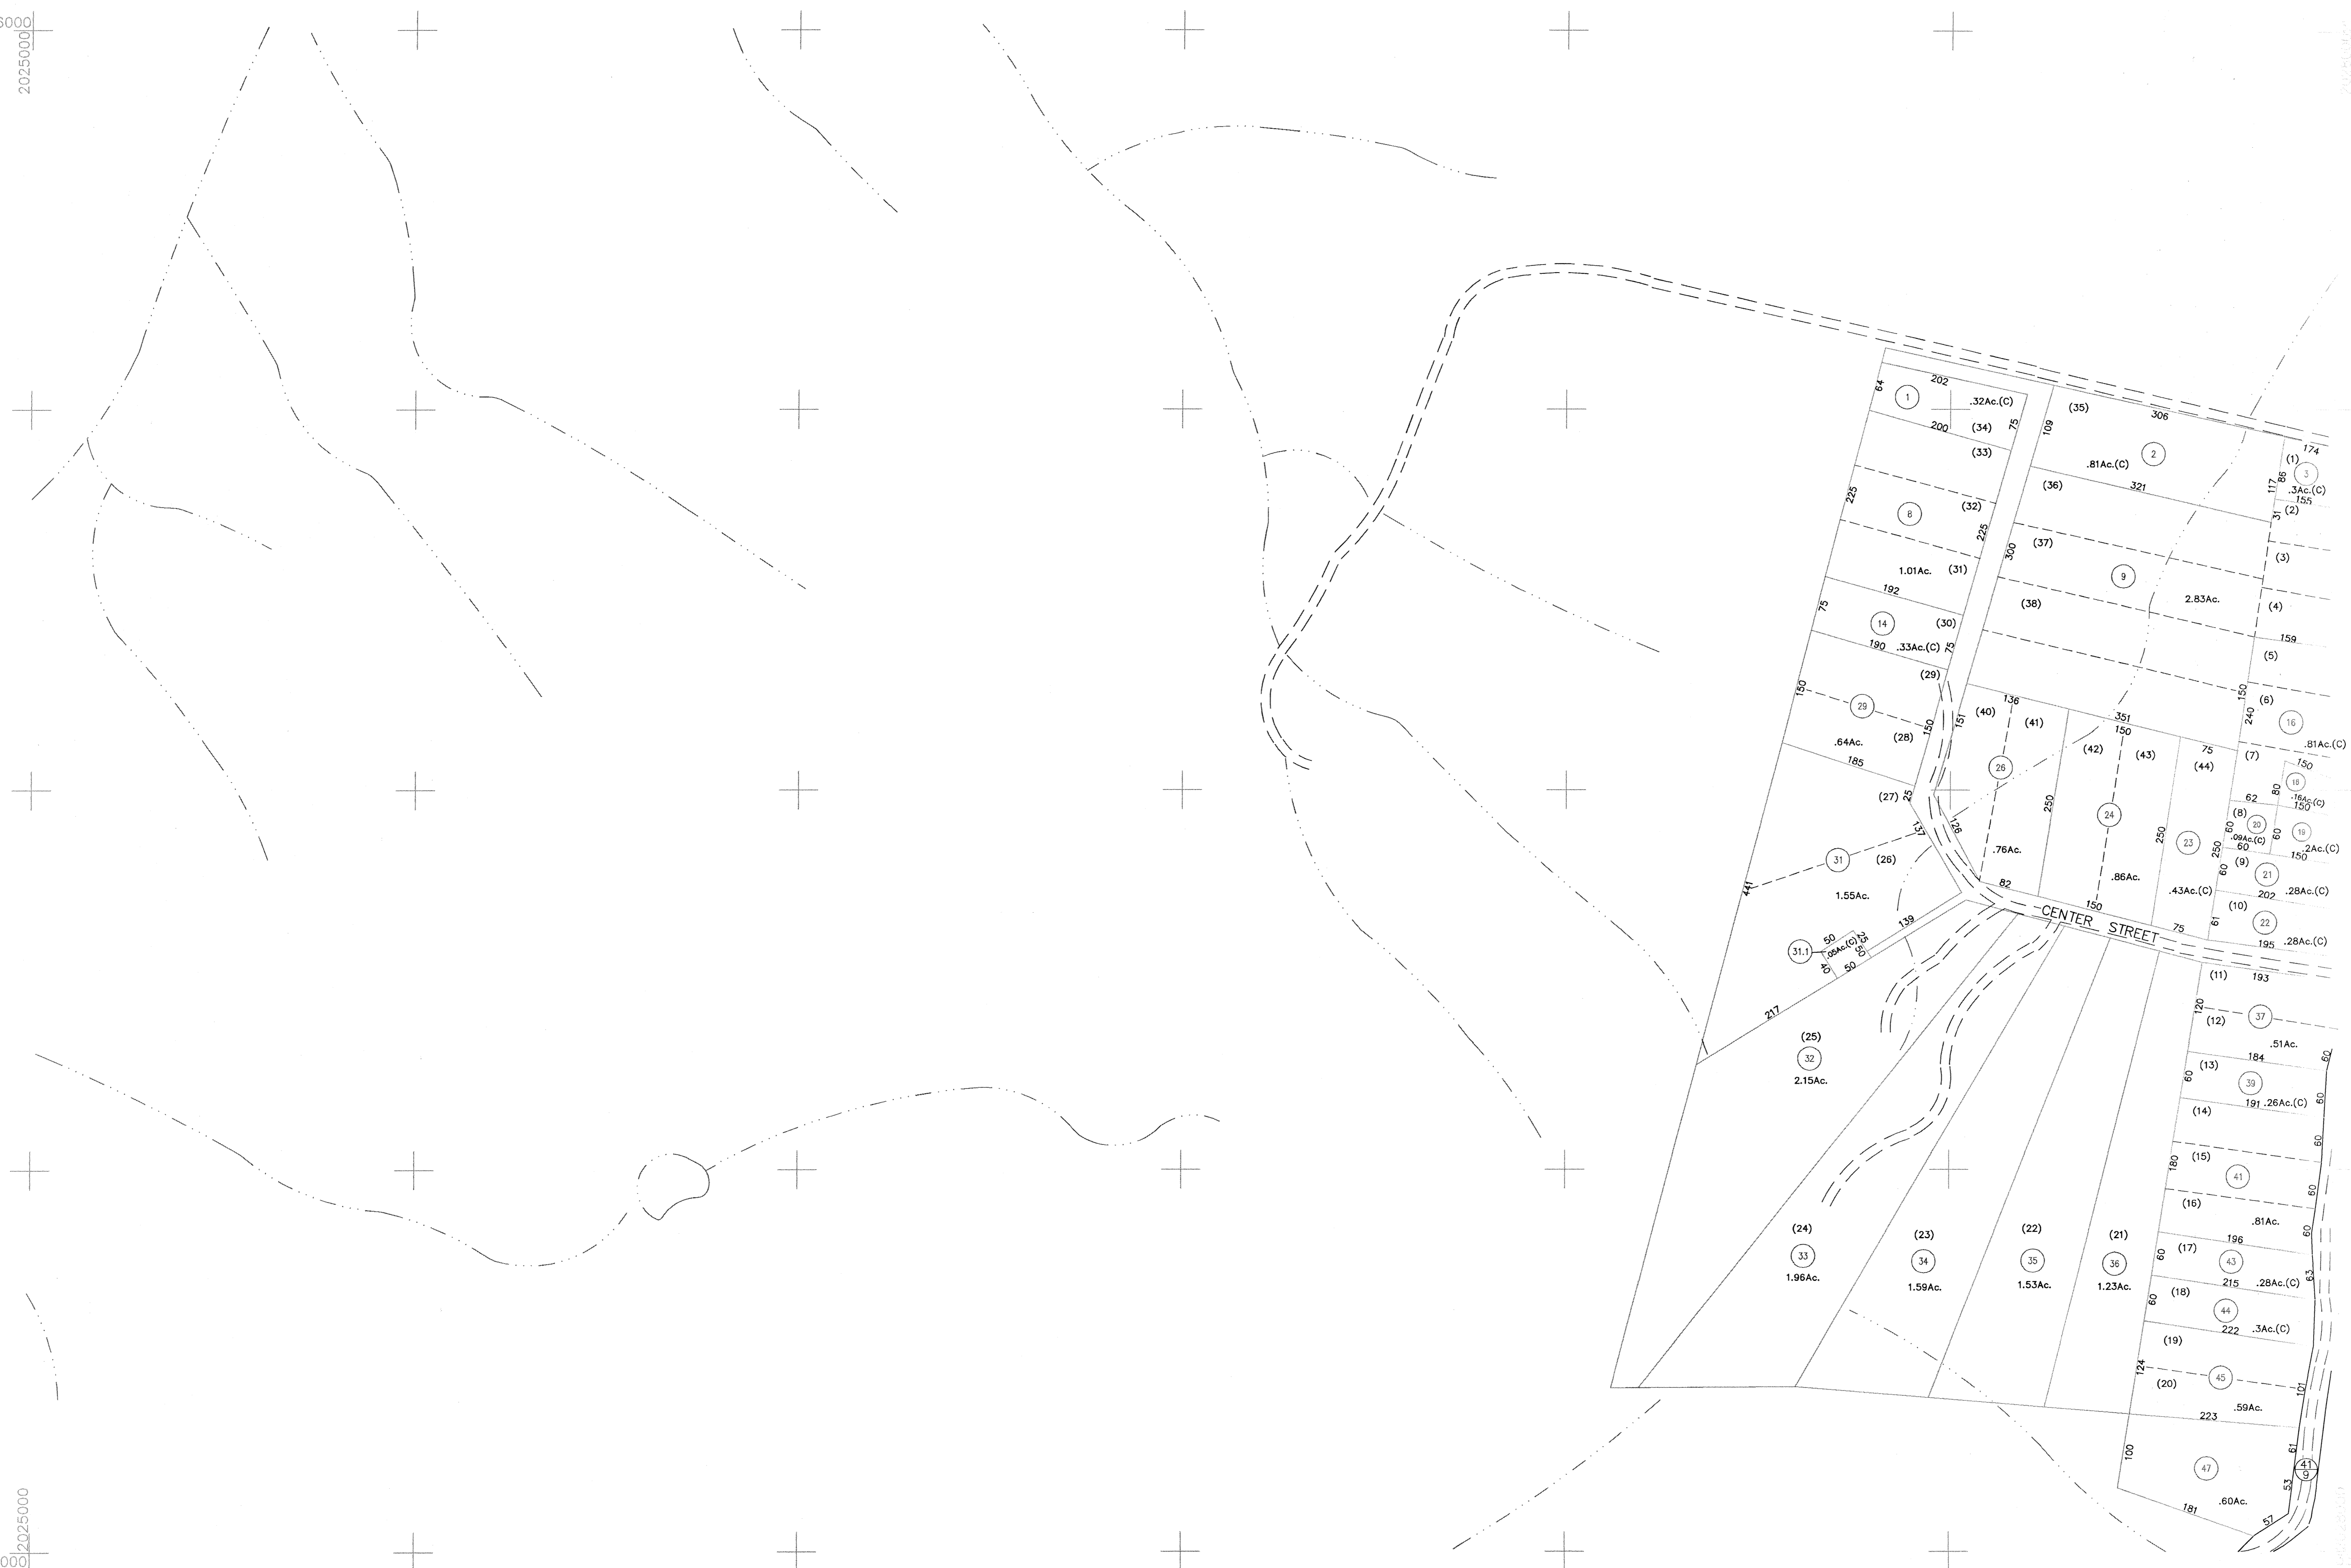

MAP KEY		
102R	102S	103N
109	109D	110A
109	109	110

LEGEND	
Property Line	—
Roadway	—
Water	—
Corporation Line	—
District Line	—
County Line	—
State Line	—
Land Hook	—
Original Lot Line or Interior Tract	--- (15)
Deed Lot Number	⊙
Parcel or Index Number	⊙
Improvement	—
Railroad	—
Scaled Dimension	s
Deeded Acreage	(D)
Calculated Area	(C)

RESTRICTIONS

All tax maps created under the provisions of reappraisal legislation are the property of the County of FAYETTE and the reproduction, copying, distribution or sale of such tax maps or any copies thereof without the written permission of the County Assessor is prohibited.

REVISIONS	
PLOTTED 7/5/95	

FAYETTE COUNTY
STATE OF WEST VIRGINIA
FAYETTEVILLE, West Virginia

NEW HAVEN DISTRICT
MAP 109D
COMPUTER FILE 01-109D
Date Map: 2/17/95
Scale: 1" = 100'