


328000
1989000

326000
1989000

SEE MAP 114

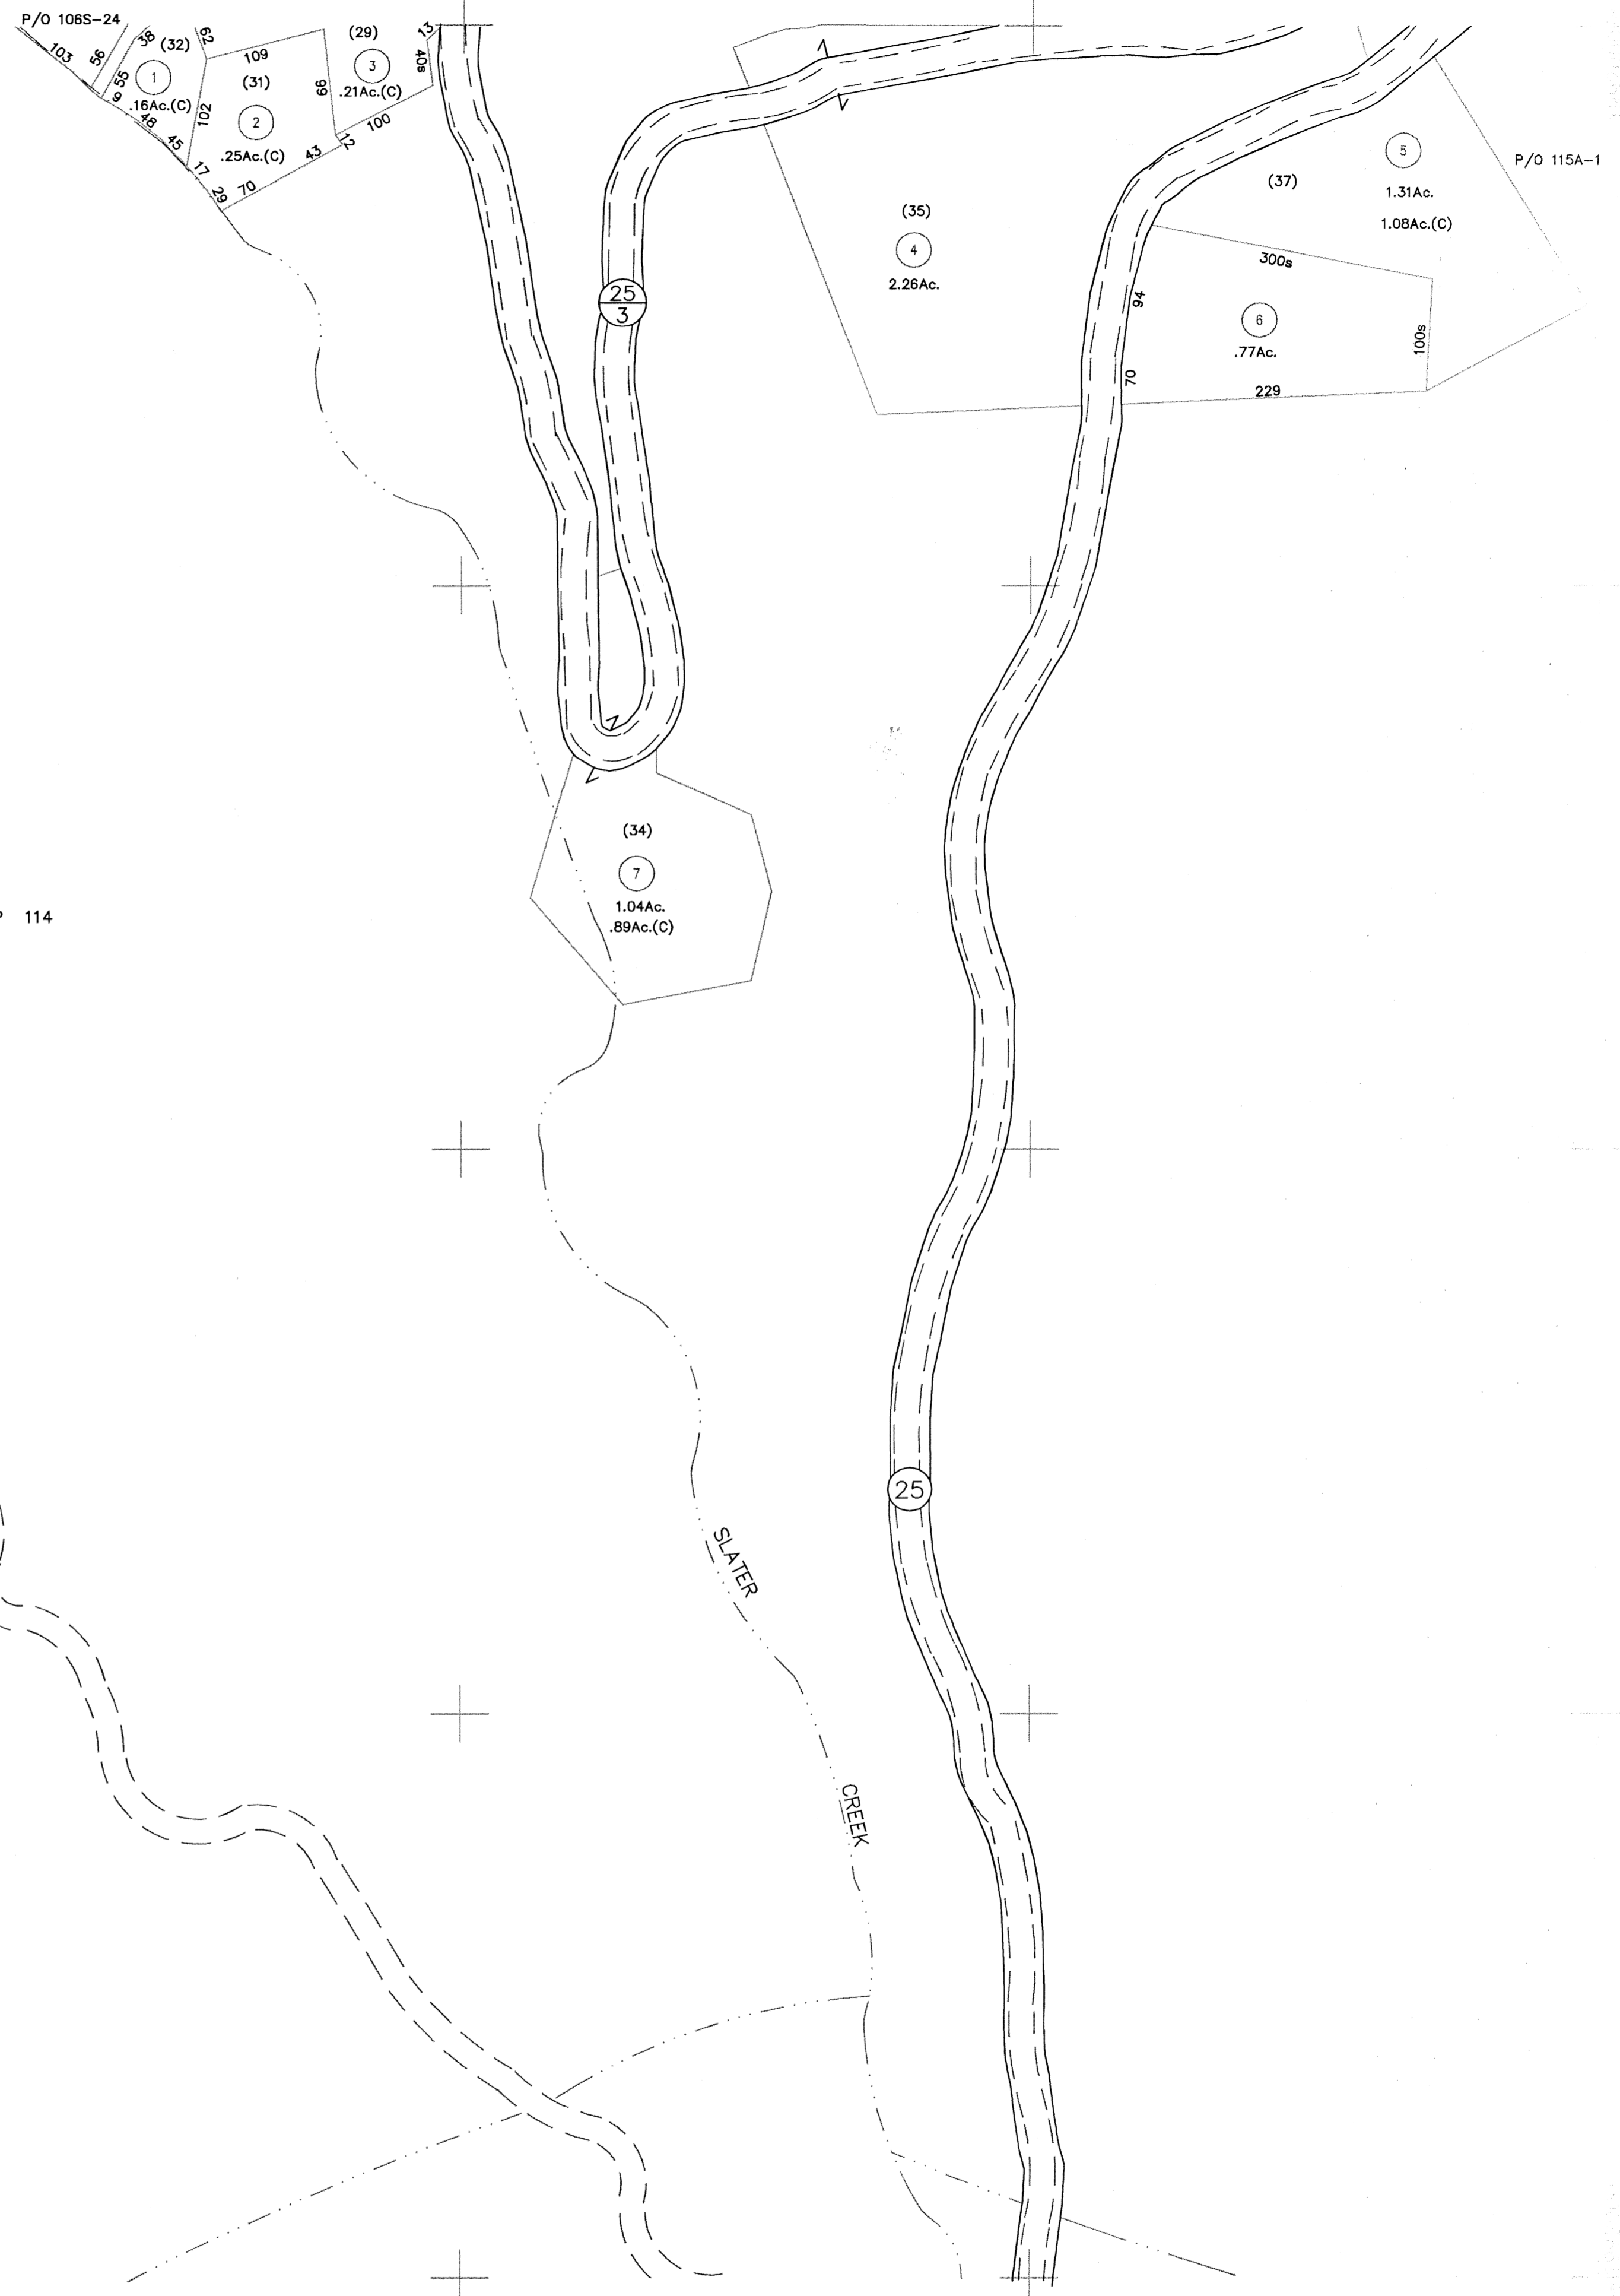

MAP KEY			LEGEND		RESTRICTIONS	REVISIONS	
106	106S	107N	Property Line	Original Lot Line or Interior Tract	All tax maps created under the provisions of reappraisal legislation are the property of the County of FAYETTE and the reproduction, copying, distribution or sale of such tax maps or any copies thereof without the written permission of the County Assessor is prohibited.	PLOTTED	7/7/95
114	114D	115A	Roadway	Deed Lot Number (15)			
114	114	115	Water	Parcel or Index Number (9)			
			Corporation Line	Improvement			
			District Line	Railroad			
			County Line	Scaled Dimension			
			State Line	Deeded Acreage			
			Land Hook	Calculated Area			

FAYETTE COUNTY
STATE OF WEST VIRGINIA
FAYETTEVILLE, West Virginia

NEW HAVEN DISTRICT
MAP 114D
COMPUTER FILE 01-114D Date Map: 2/22/95
Scale: 1" = 100'