


322000  
2052000

320000  
2052000

SEE MAP 120

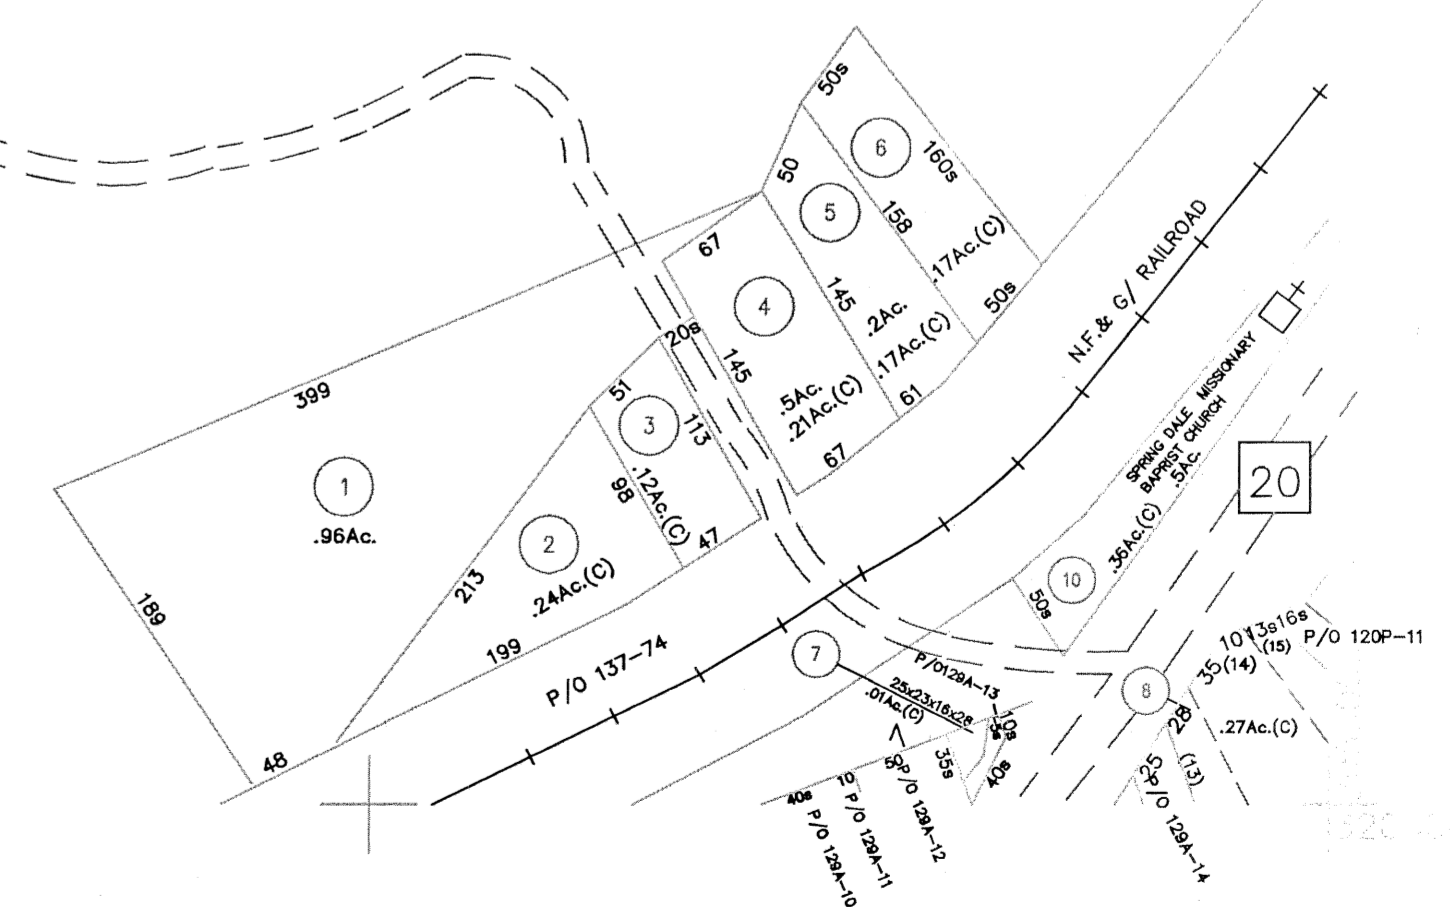

MAP KEY			LEGEND		RESTRICTIONS	REVISIONS	
119	120	120	Property Line	Original Lot Line or Interior Tract	All tax maps created under the provisions of reappraisal legislation are the property of the County of FAYETTE and the reproduction, copying, distribution or sale of such tax maps or any copies thereof without the written permission of the County Assessor is prohibited.	PLOTTED	7/7/95
119	120N	120P	Roadway	Deed Lot Number (15)			
128	129A	129B	Water	Parcel or Index Number (9)			
			Corporation Line	Improvement			
			District Line	Railroad			
			County Line	Scaled Dimension			
			State Line	Deeded Acreage (D)			
			Land Hook	Calculated Area (C)			

FAYETTE COUNTY  
STATE OF WEST VIRGINIA  
FAYETTEVILLE, West Virginia

NEW HAVEN DISTRICT  
MAP 120N  
COMPUTER FILE 01-120N Date Map: 3/10/95  
Scale: 1" = 100'