

304000
1998000


FLOATER
32 .04Ac.

304000
1998000

302000
1998000

304000
1998000

302000
1998000

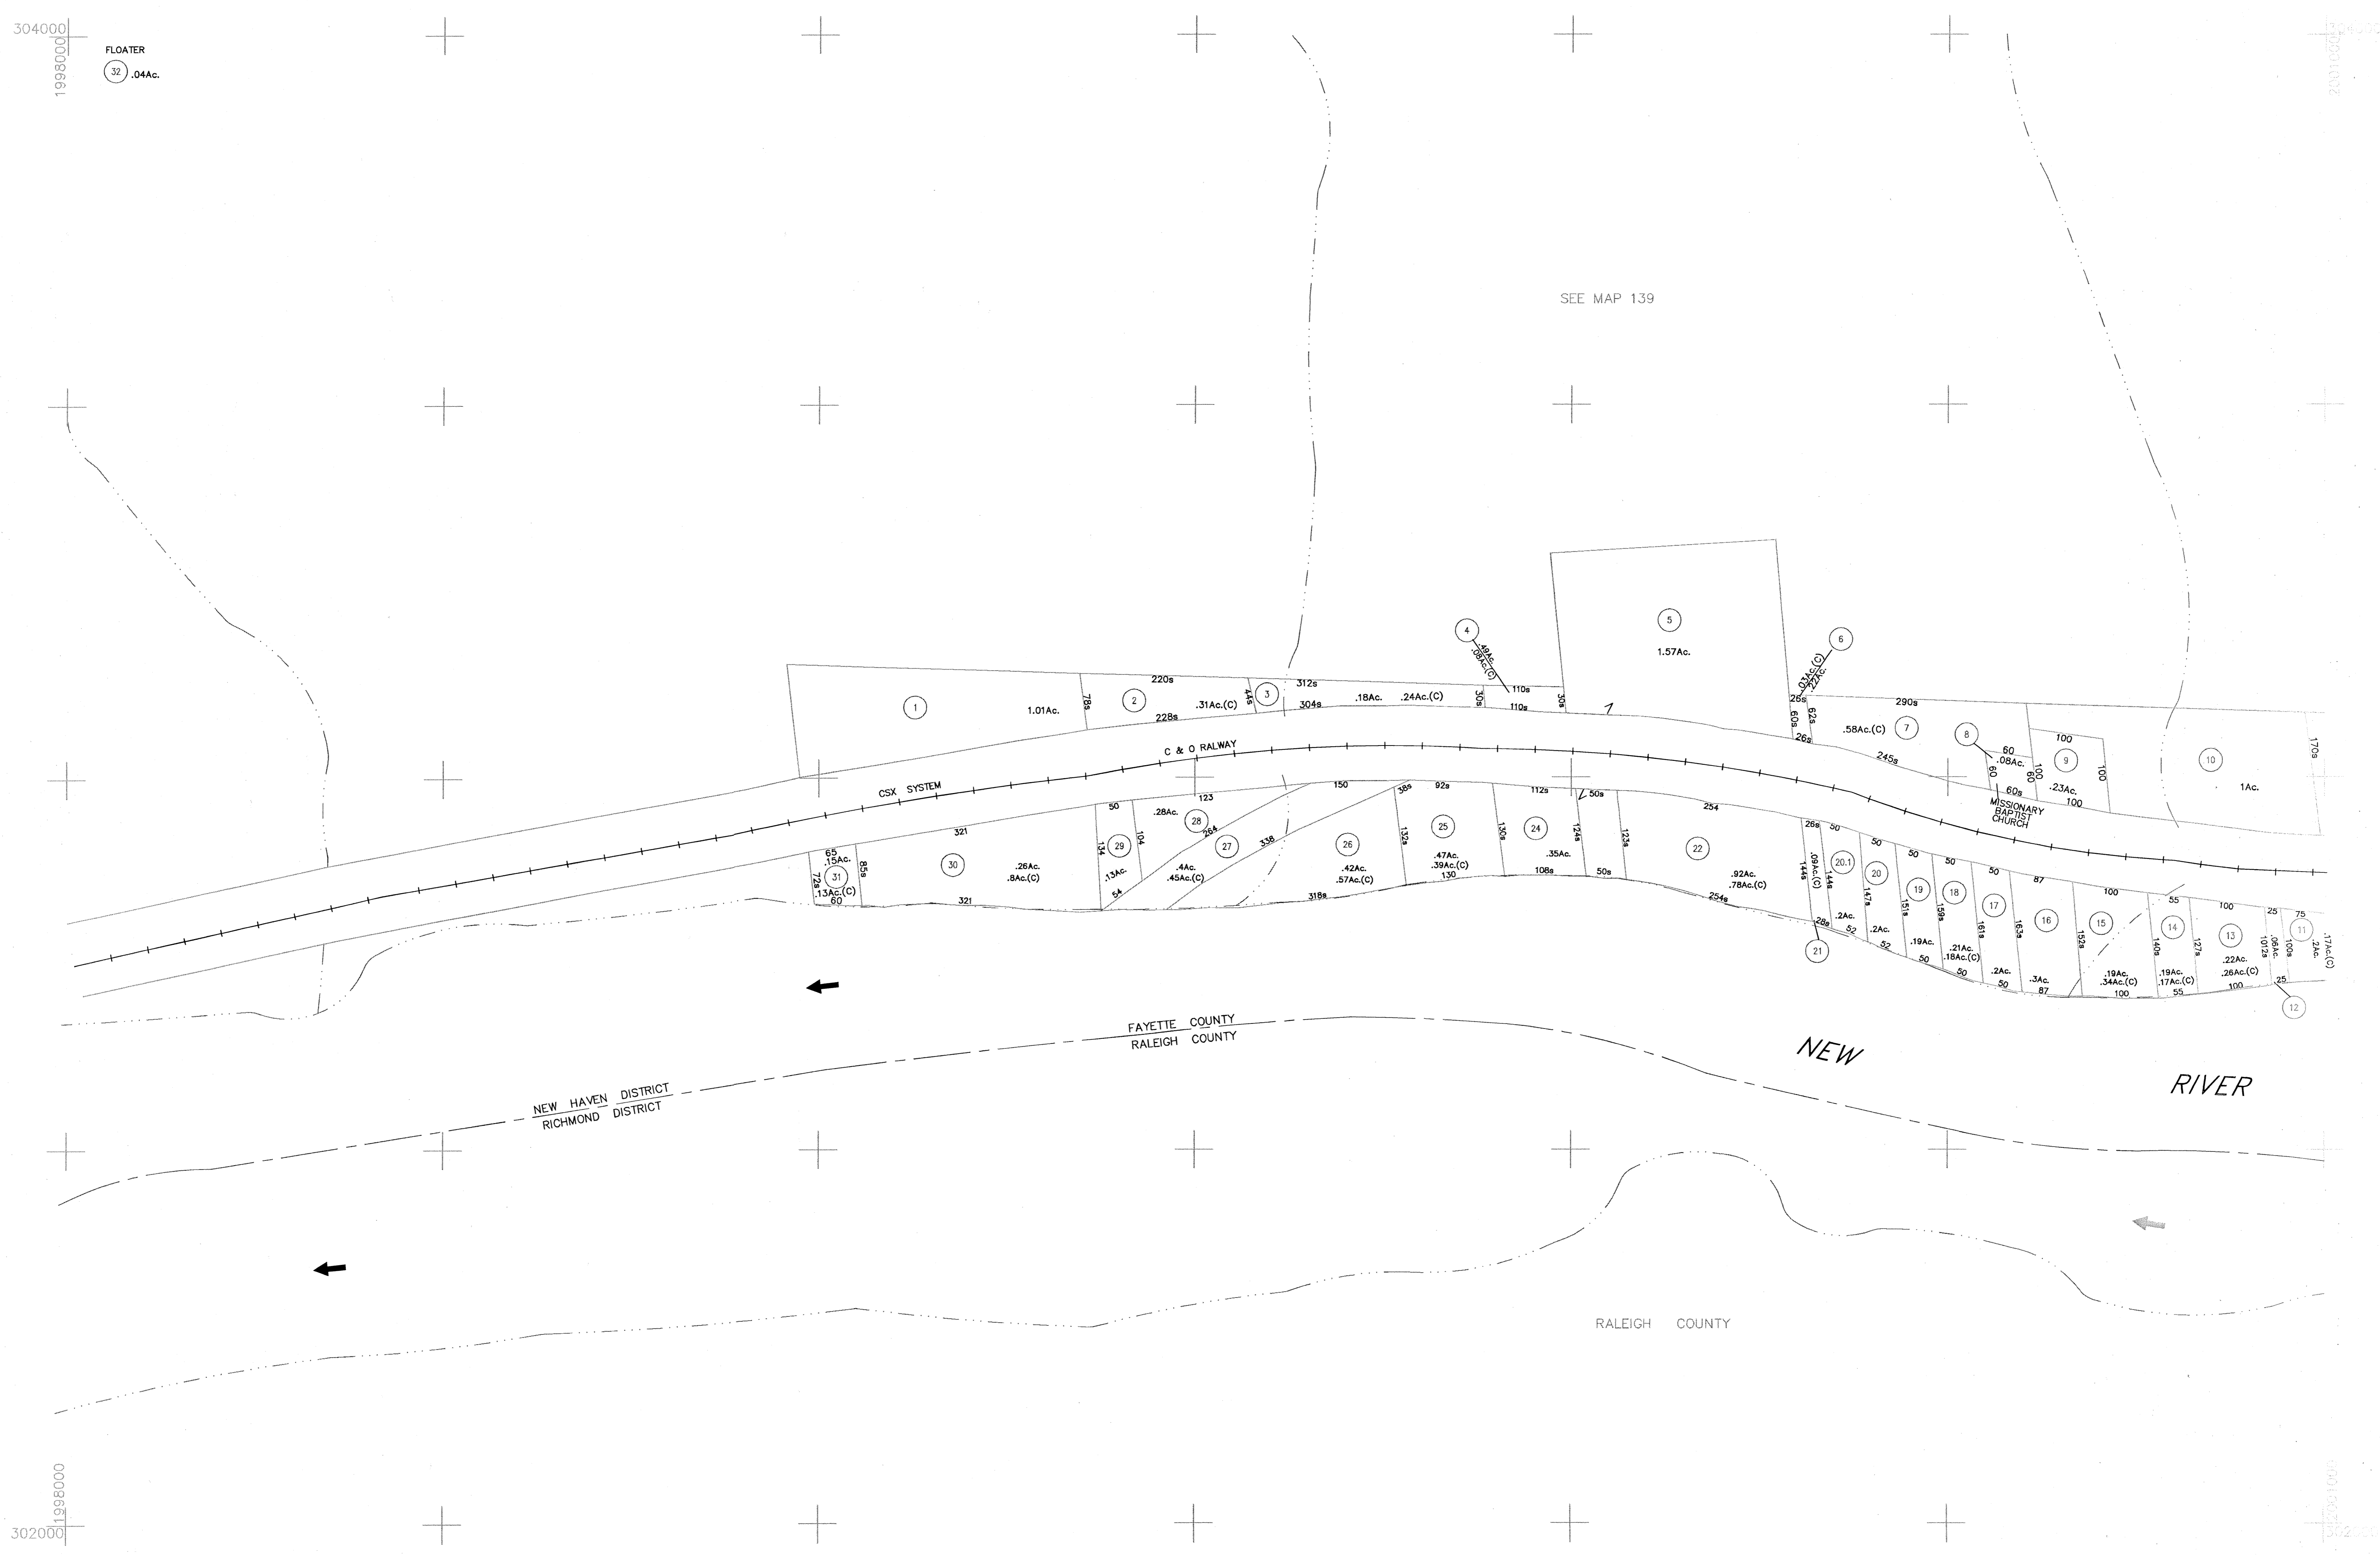

MAP KEY		
133	133	133
139	139C	139D
139	139	139

LEGEND	
Property Line	—
Roadway	—
Water	—
Corporation Line	—
District Line	—
County Line	—
State Line	—
Land Hook	—
Original Lot Line or Interior Tract	—
Deed Lot Number	(15)
Parcel or Index Number	⊙
Improvement	—
Railroad	—
Scaled Dimension	s
Deeded Acreage	(D)
Calculated Area	(C)

RESTRICTIONS

All tax maps created under the provisions of reappraisal legislation are the property of the County of FAYETTE and the reproduction, copying, distribution or sale of such tax maps or any copies thereof without the written permission of the County Assessor is prohibited.

REVISIONS	
PLOTTED	7/14/95

FAYETTE COUNTY
STATE OF WEST VIRGINIA
FAYETTEVILLE, West Virginia

NEW HAVEN DISTRICT
MAP 139C
COMPUTER FILE 01-139C Date Map: 5/16/95
Scale: 1" = 100'