


1968000
402000

968000
400000

1971000

971000

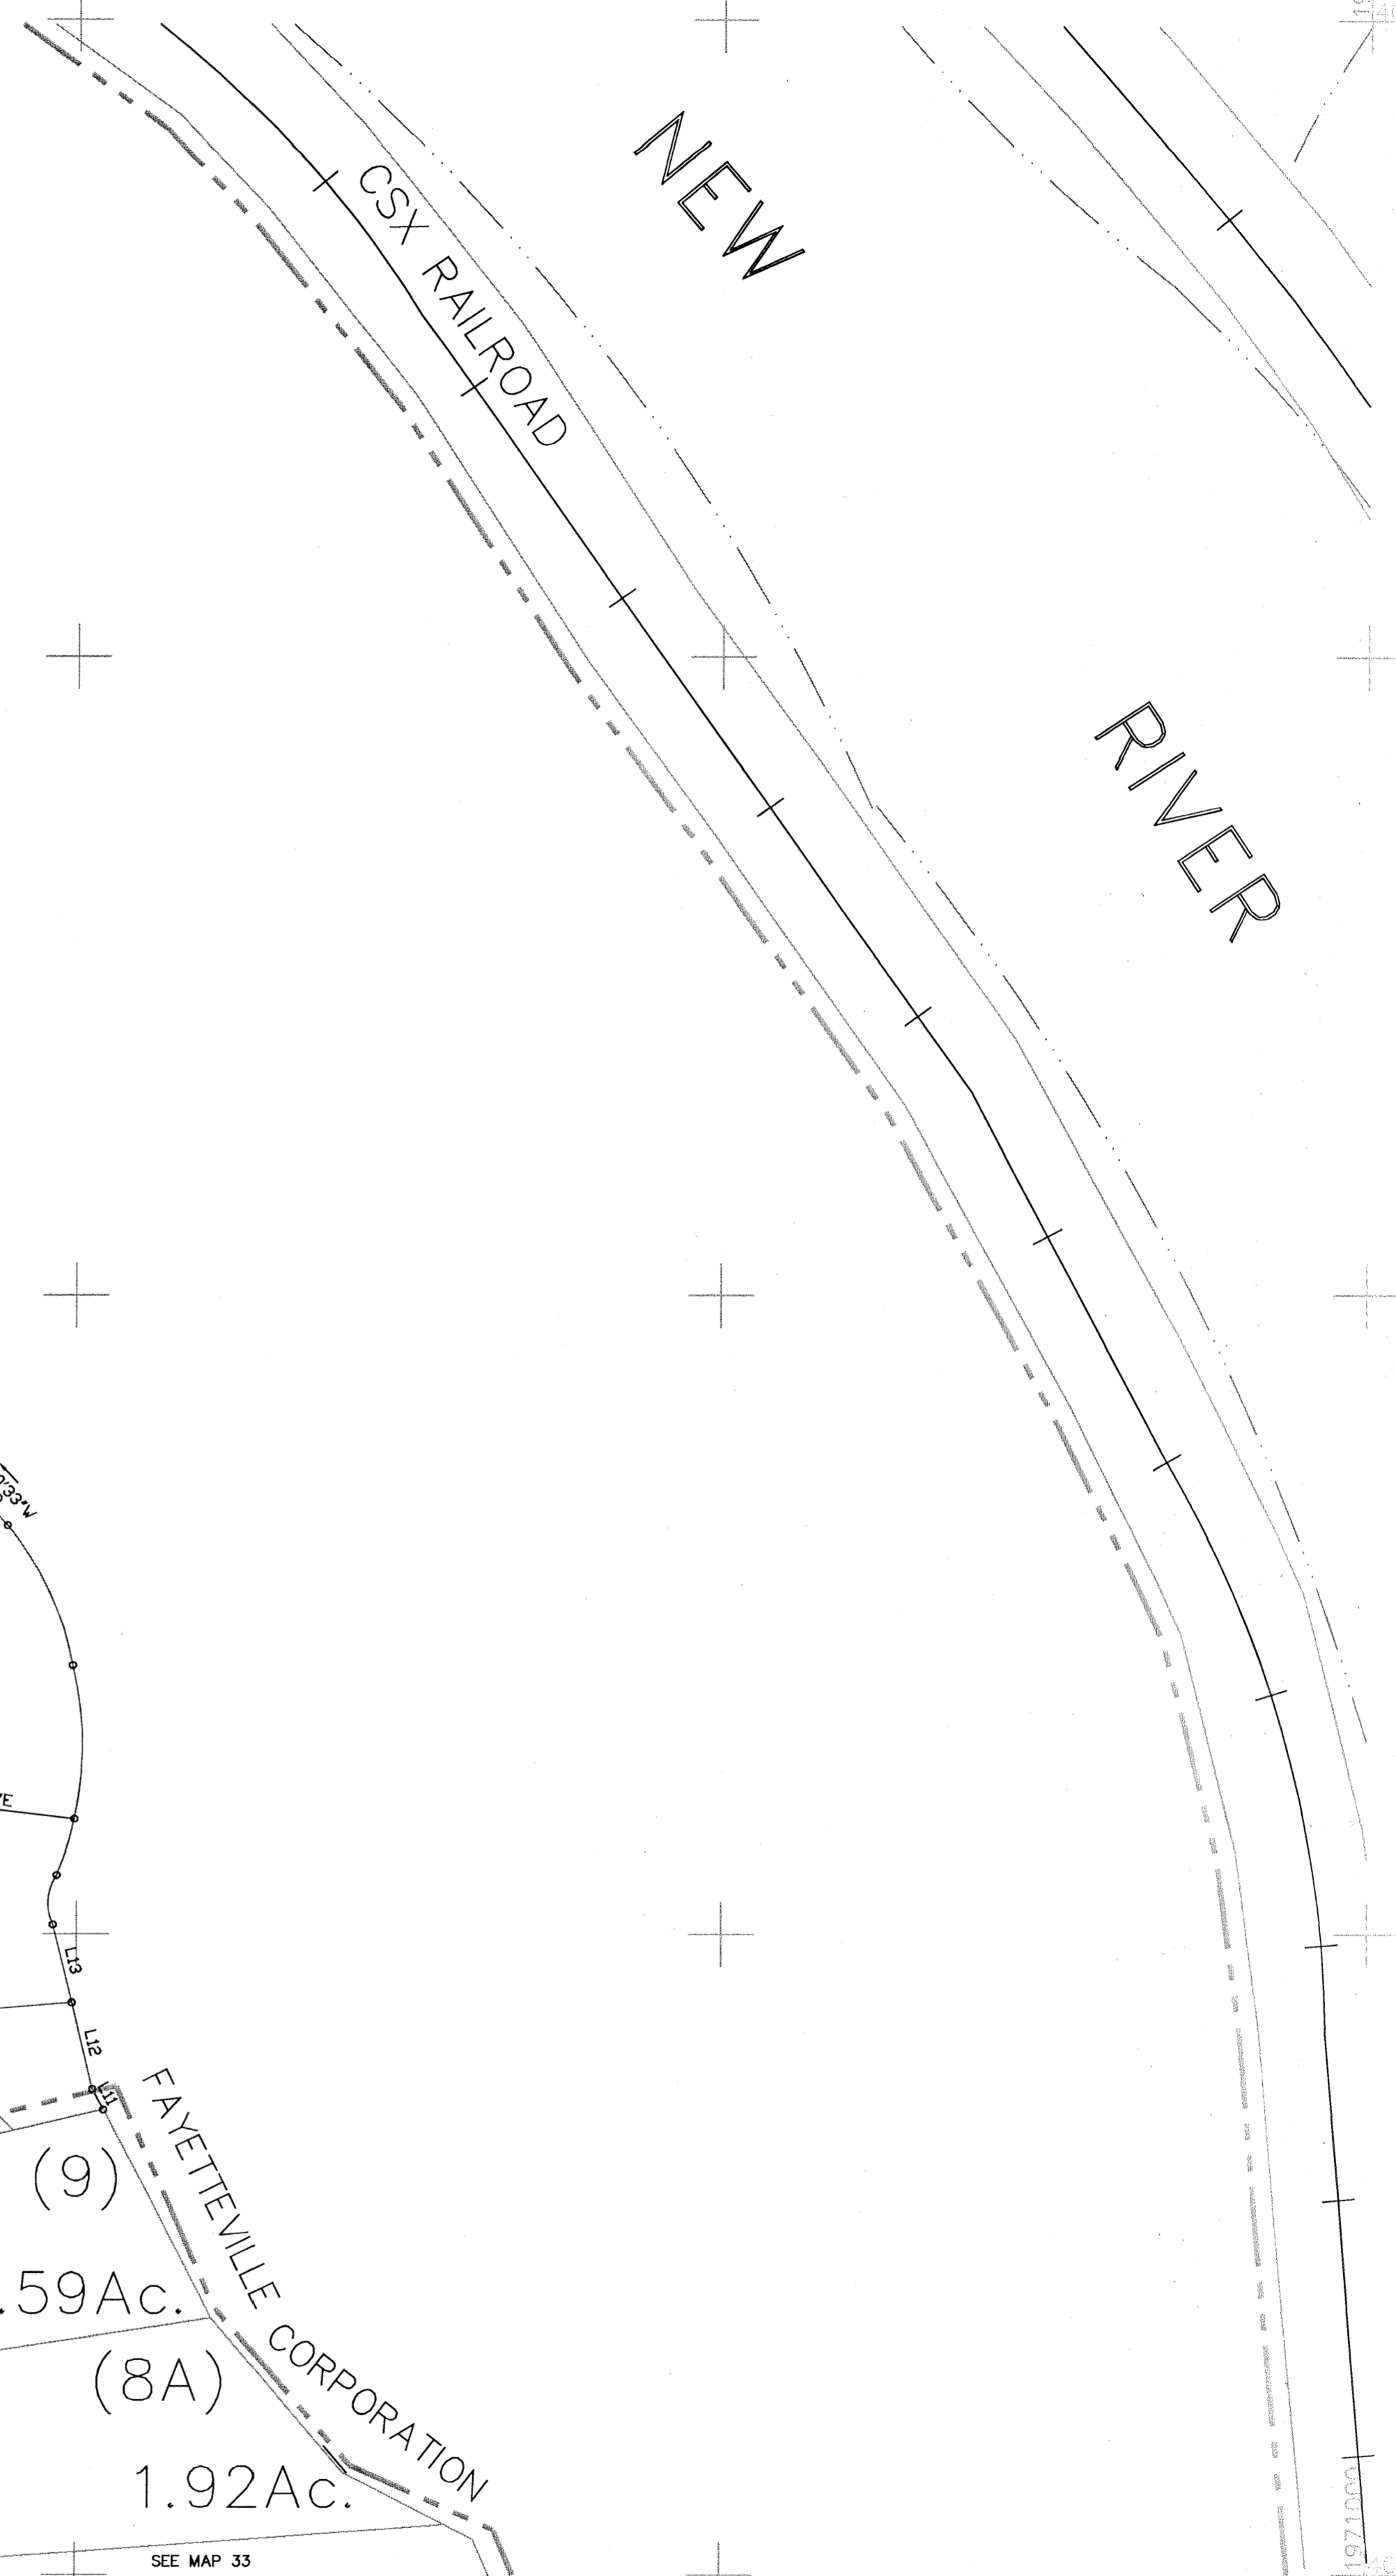

P/O 41-1

SEE MAP 33
P/O 41-61

MAP KEY	
33N	
41A	

LEGEND	
Property Line	—
Roadway	—
Water	—
Corporation Line	—
District Line	—
County Line	—
State Line	—
Land Hook	—
Original Lot Line or Interior Tract	—
Deed Lot Number	(15)
Parcel or Index Number	(9)
Improvement	—
Railroad	—
Scaled Dimension	—
Deeded Acreage	(D)
Calculated Area	(C)

RESTRICTIONS
All tax maps created under the provisions of reappraisal legislation are the property of the County of FAYETTE and the reproduction, copying, distribution or sale of such tax maps or any copies thereof without the written permission of the County Assessor is prohibited.

REVISIONS

FAYETTE COUNTY
STATE OF WEST VIRGINIA
FAYETTEVILLE, West Virginia

NEW HAVEN
DISTRICT
MAP 33N
COMPUTER FILE Date Map: Scale: 1" = 100 feet