
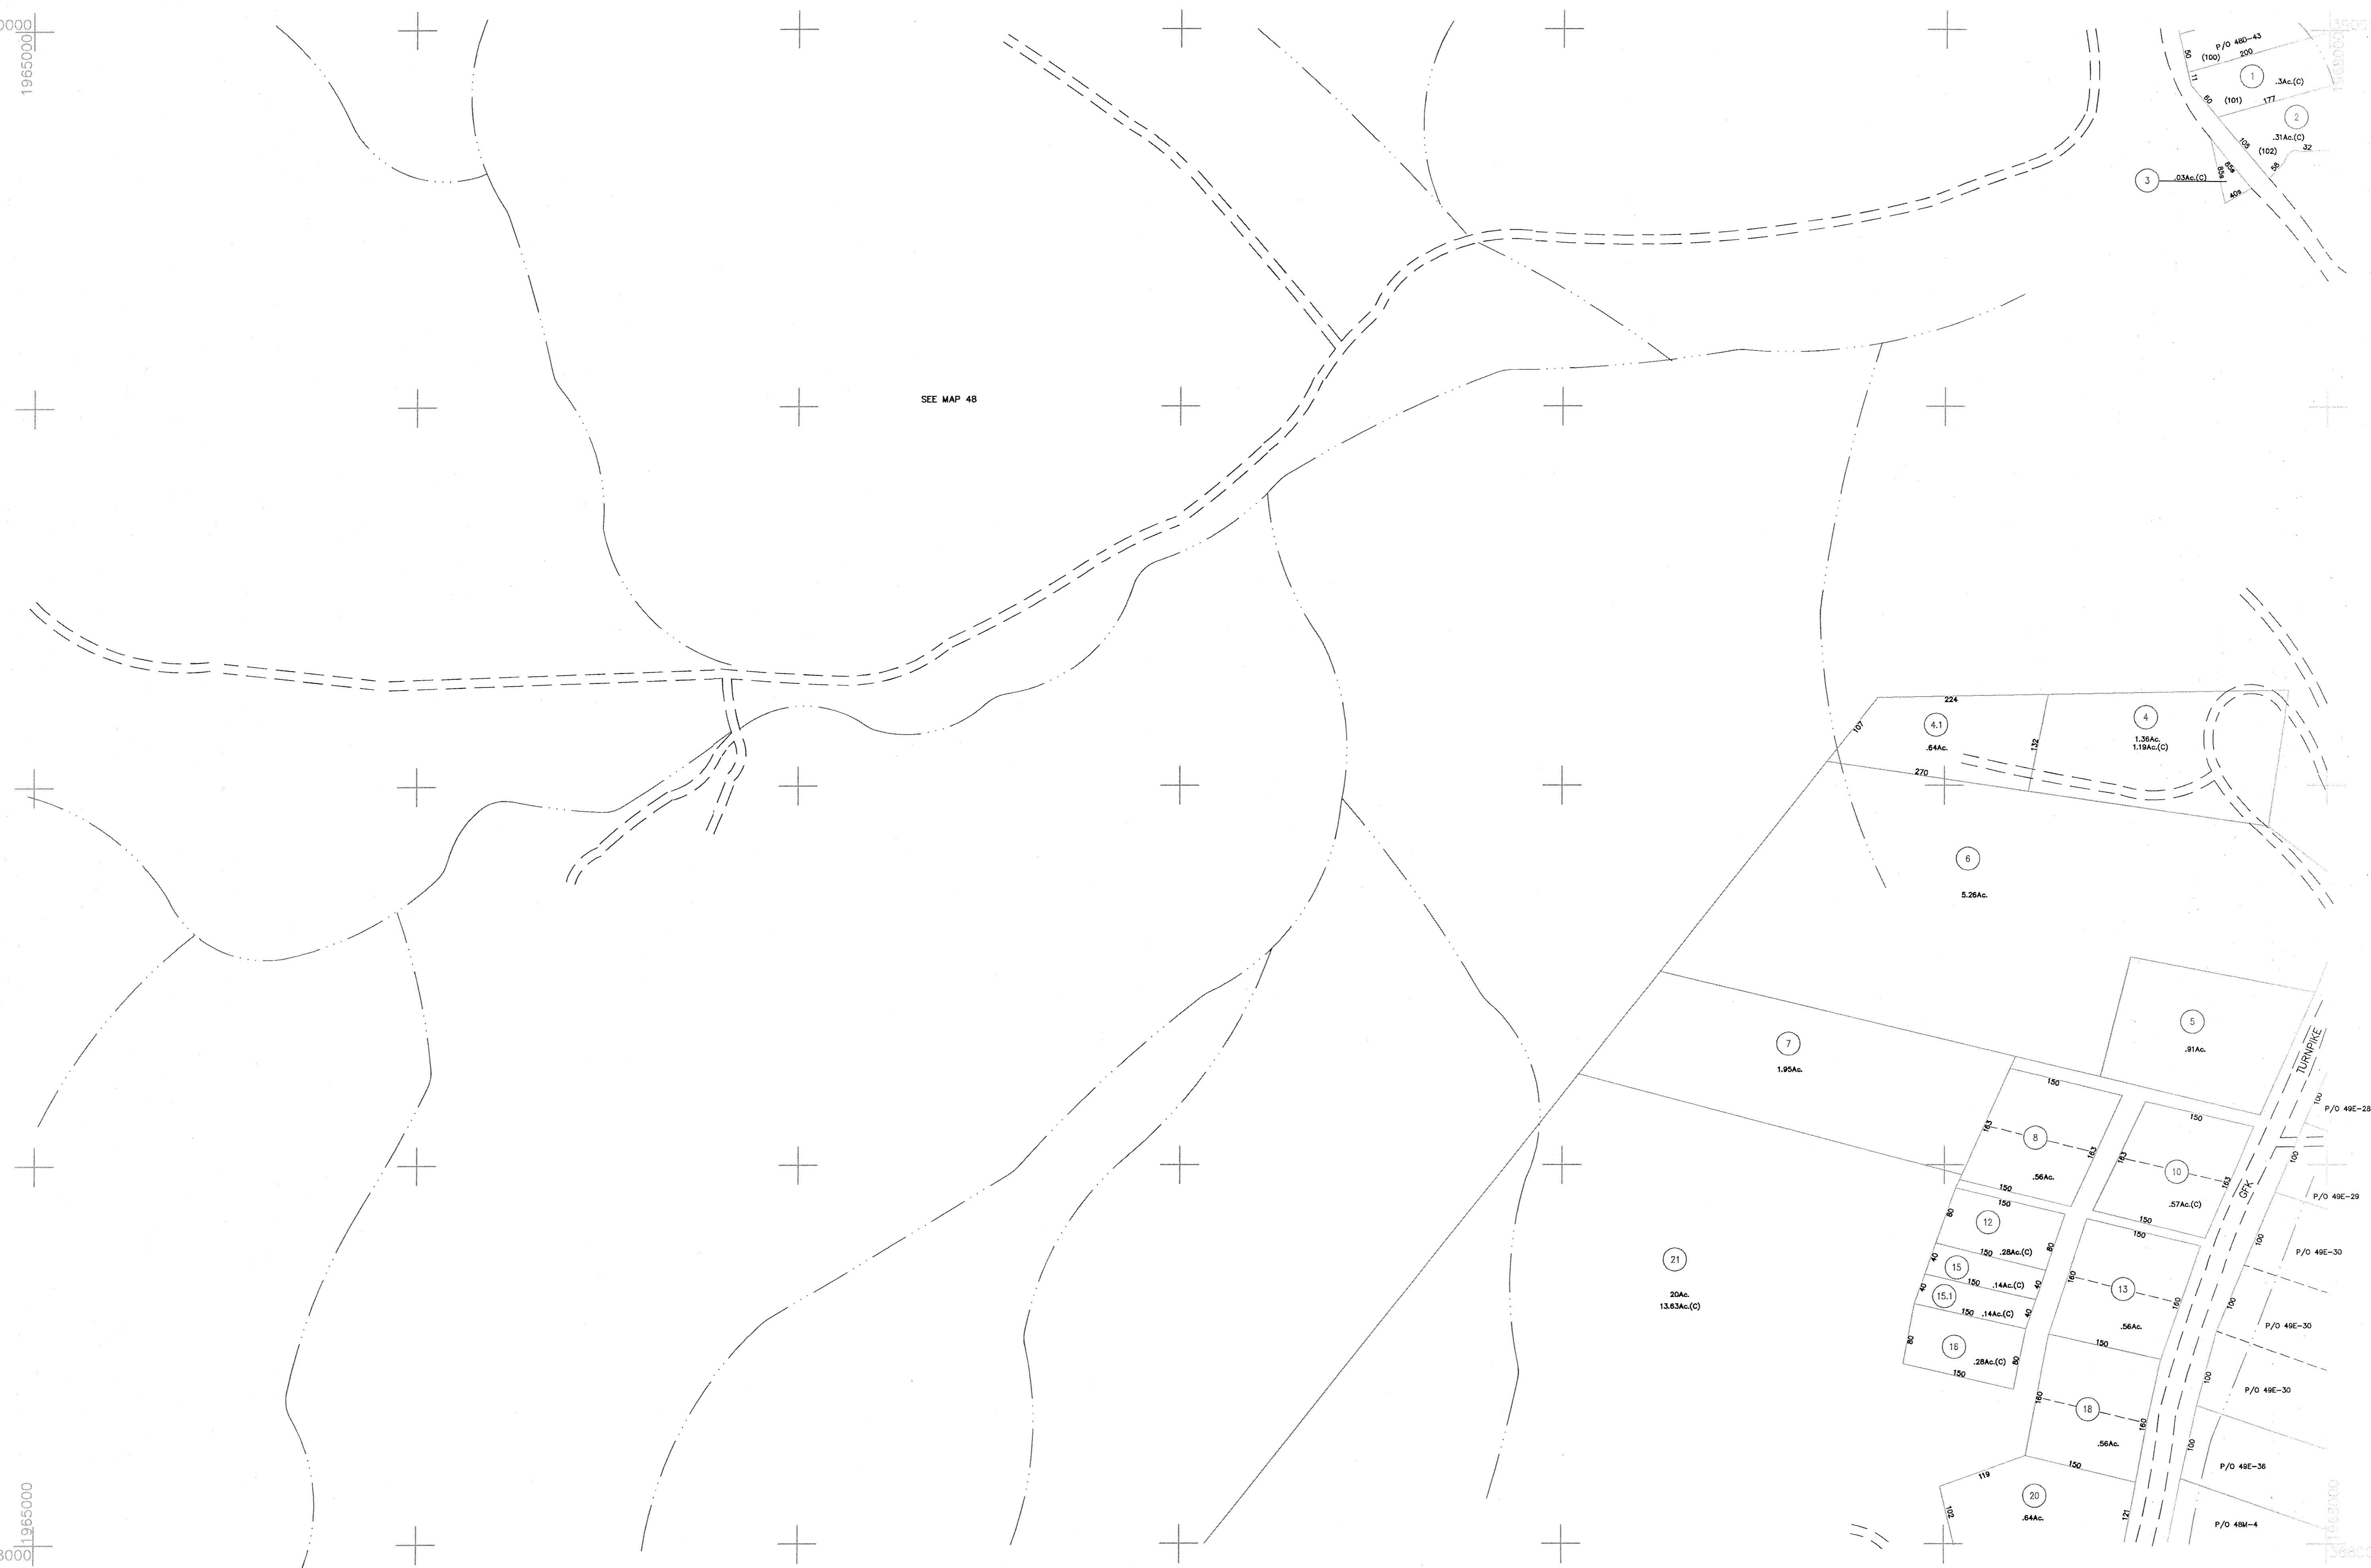


390000
1965000

388000
1965000

SEE MAP 48

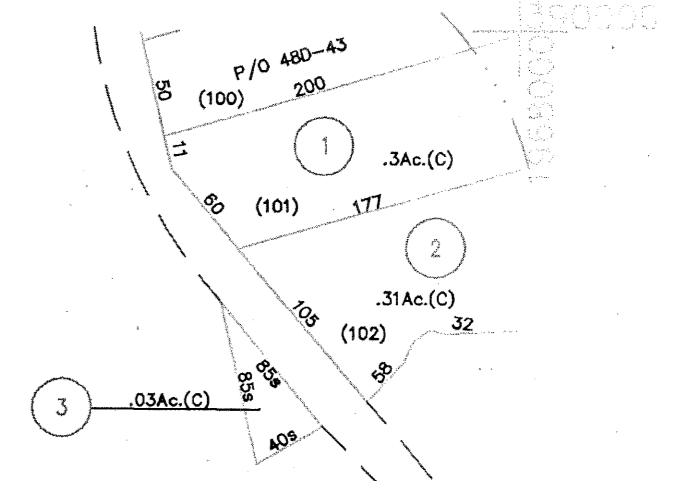

MAP KEY		LEGEND		RESTRICTIONS	REVISIONS	
48	48D49A	Property Line	---	All tax maps created under the provisions of reappraisal legislation are the property of the County of FAYETTE and the reproduction, copying, distribution or sale of such tax maps or any copies thereof without the written permission of the County Assessor is prohibited.	PLOTTED	6/7/95
48	48H49E	Roadway	==			
48	48M49J	Water	~~~~			
		Corporation Line	—o—			
		District Line	- - - -			
		County Line	—+—			
		State Line	—x—			
		Land Hook	z			
		Original Lot Line or Interior Tract	---			
		Deed Lot Number	(15)			
		Parcel or Index Number	⊙			
		Improvement				
		Railroad	—+—			
		Scaled Dimension	s			
		Deeded Acreage	(D)			
		Calculated Area	(C)			

FAYETTE COUNTY
STATE OF WEST VIRGINIA
FAYETTEVILLE, West Virginia

NEW HAVEN
DISTRICT
MAP 48H
COMPUTER FILE 01-48H
Date Map: 7/11/94
Scale: 1" = 100'