


01-0020

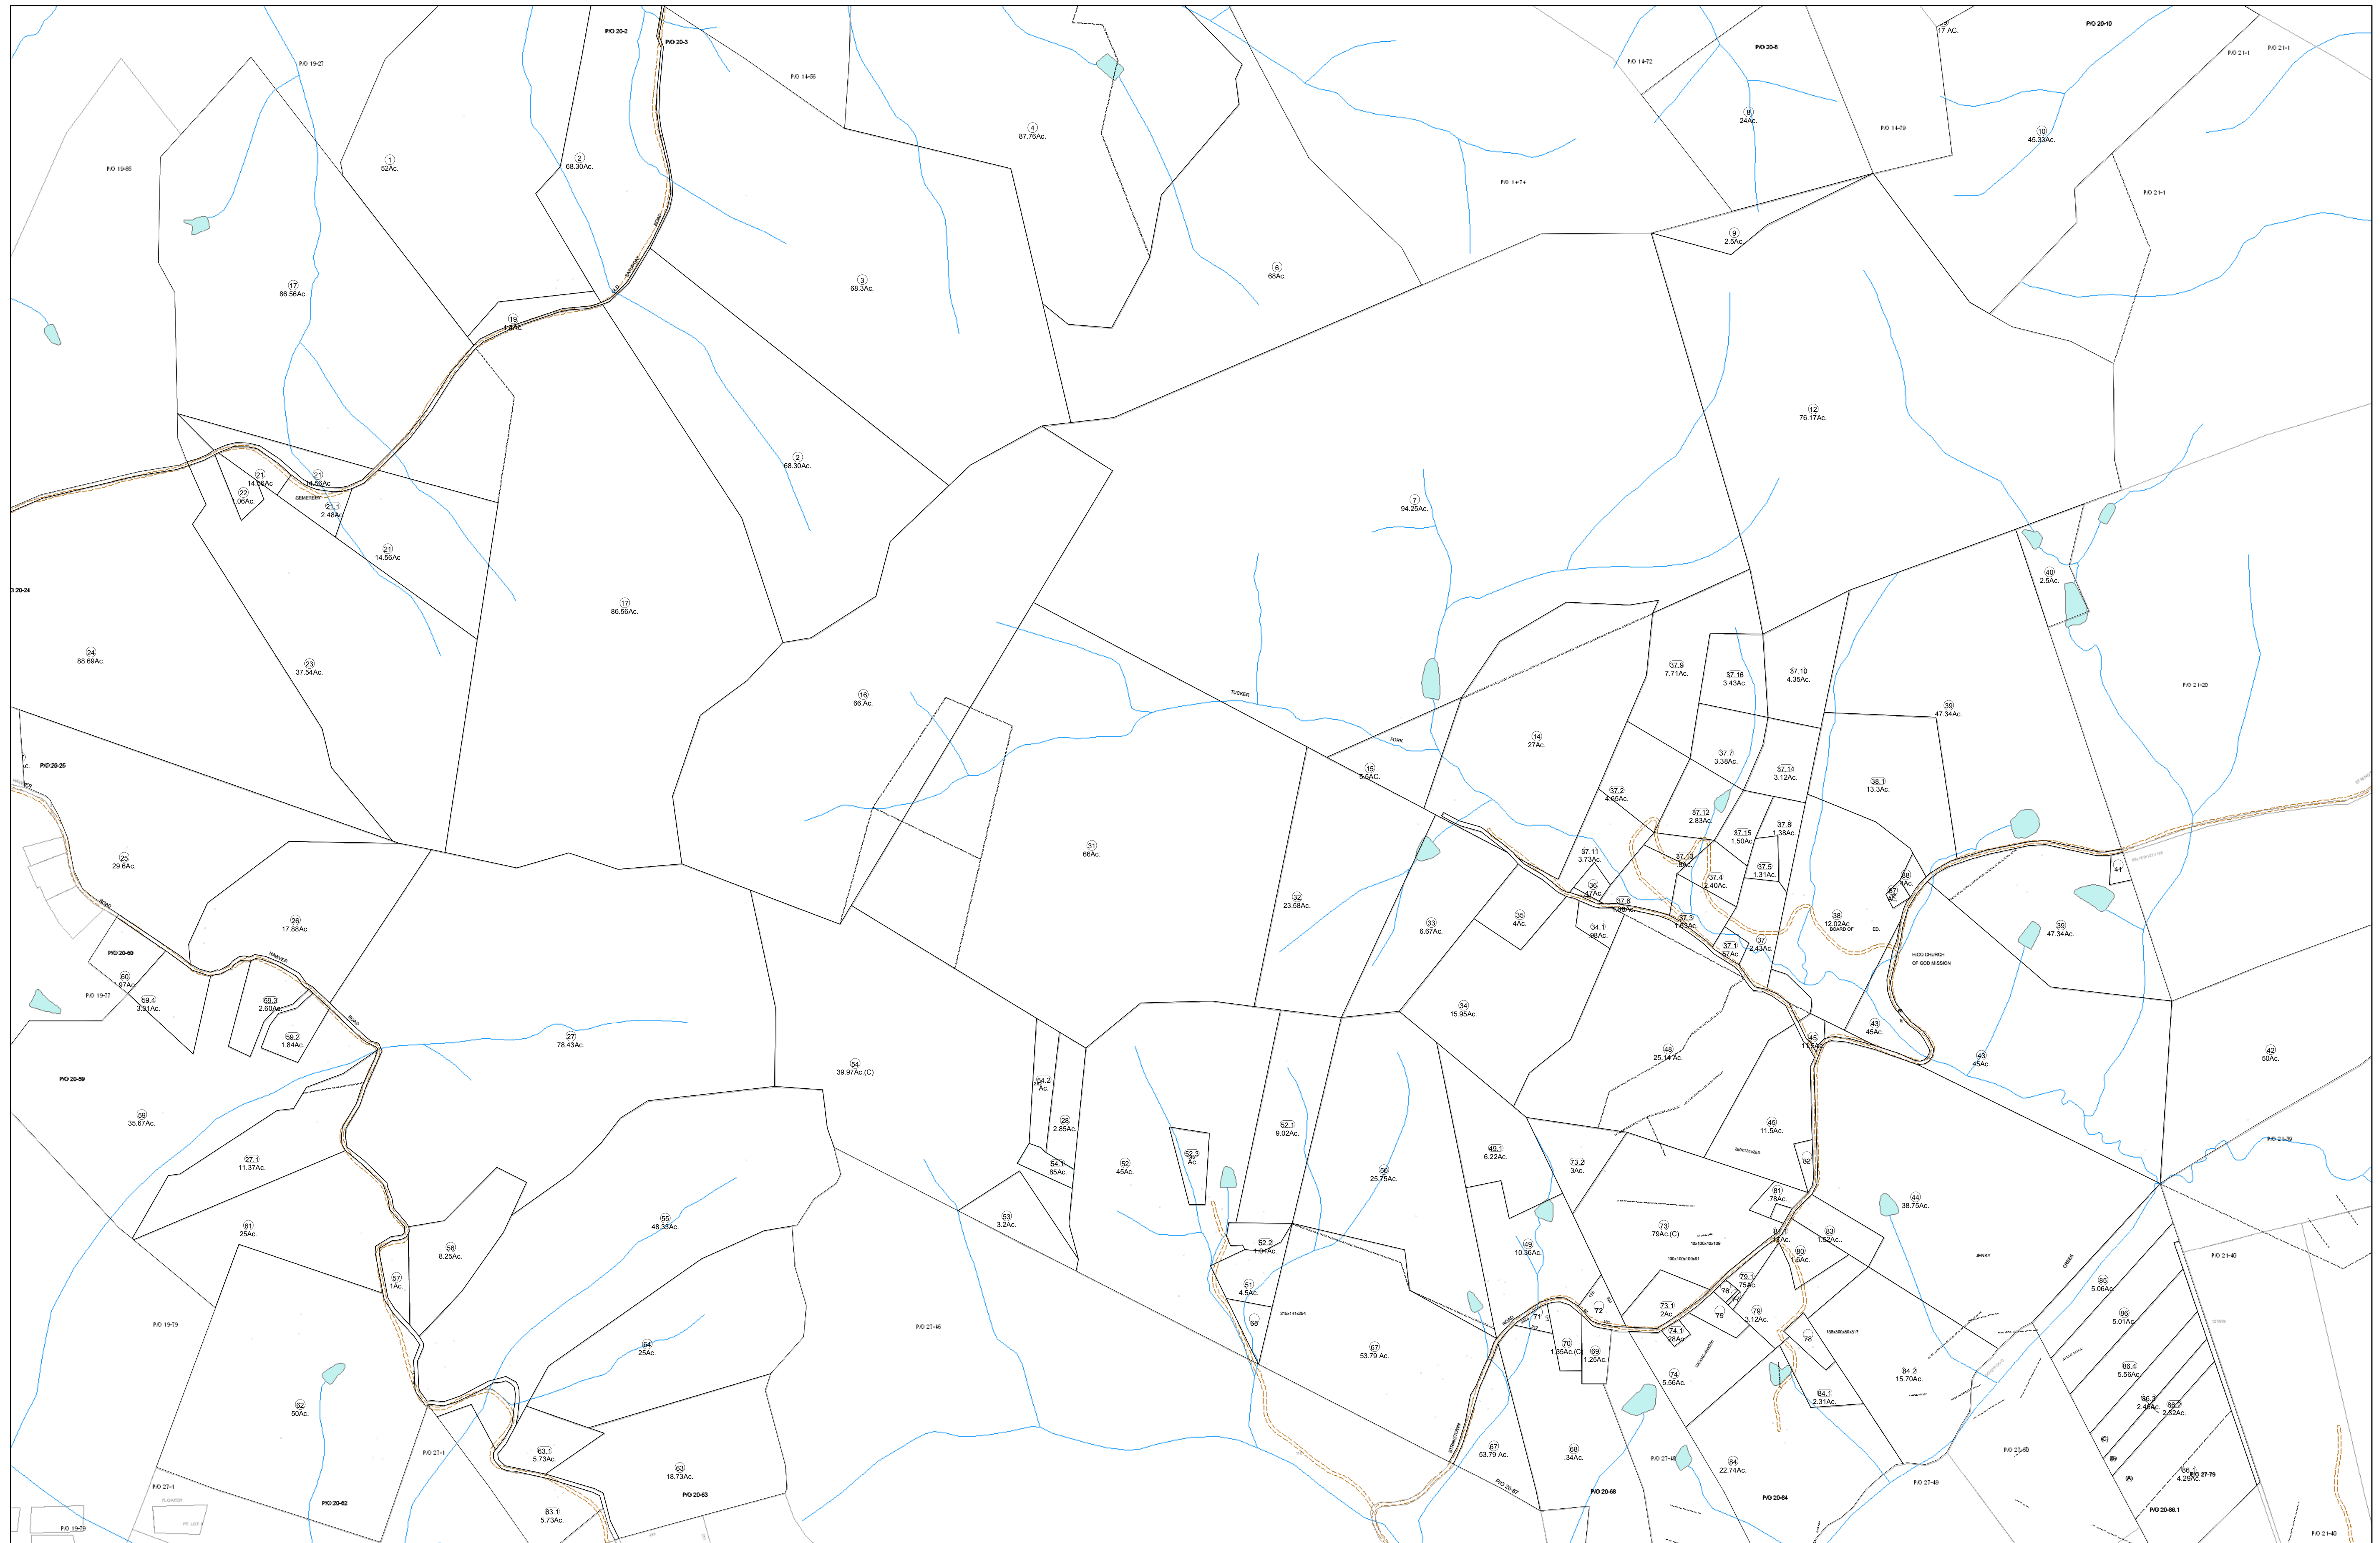

FOR TAX PURPOSES ONLY
 Prepared By:
Eddie Young
 Fayette County Assessor

| Legend | |
|----------------------------------|-----------|
| Property Line | — |
| Edge of pavement or roadway | - - - - |
| Corporation line | — · — · — |
| District line | - · - · - |
| County Line | - - - - - |
| Original Lot Line | — |
| Deed lot number (in parenthesis) | (15) |
| Parcel or index number | ⓪ |
| Improvement | ○ |
| Railroad | —+—+—+— |

| Restriction | |
|-------------|---|
| — | — |
| — | — |
| — | — |
| — | — |
| — | — |
| — | — |
| — | — |
| — | — |
| — | — |
| — | — |

| | | |
|----|----|----|
| 13 | 14 | 15 |
| 19 | | 21 |
| 26 | 27 | 28 |

FAYETTE COUNTY - WEST VIRGINIA
 Office of Assessor

District: **New Haven**
 Map No: **01-0020**
 Drawn By: **Feb 23, 2007**
 Date: **1 inch equals 400 feet**
 Scale: