
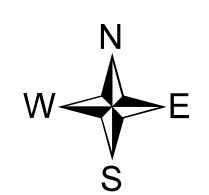


01-043D

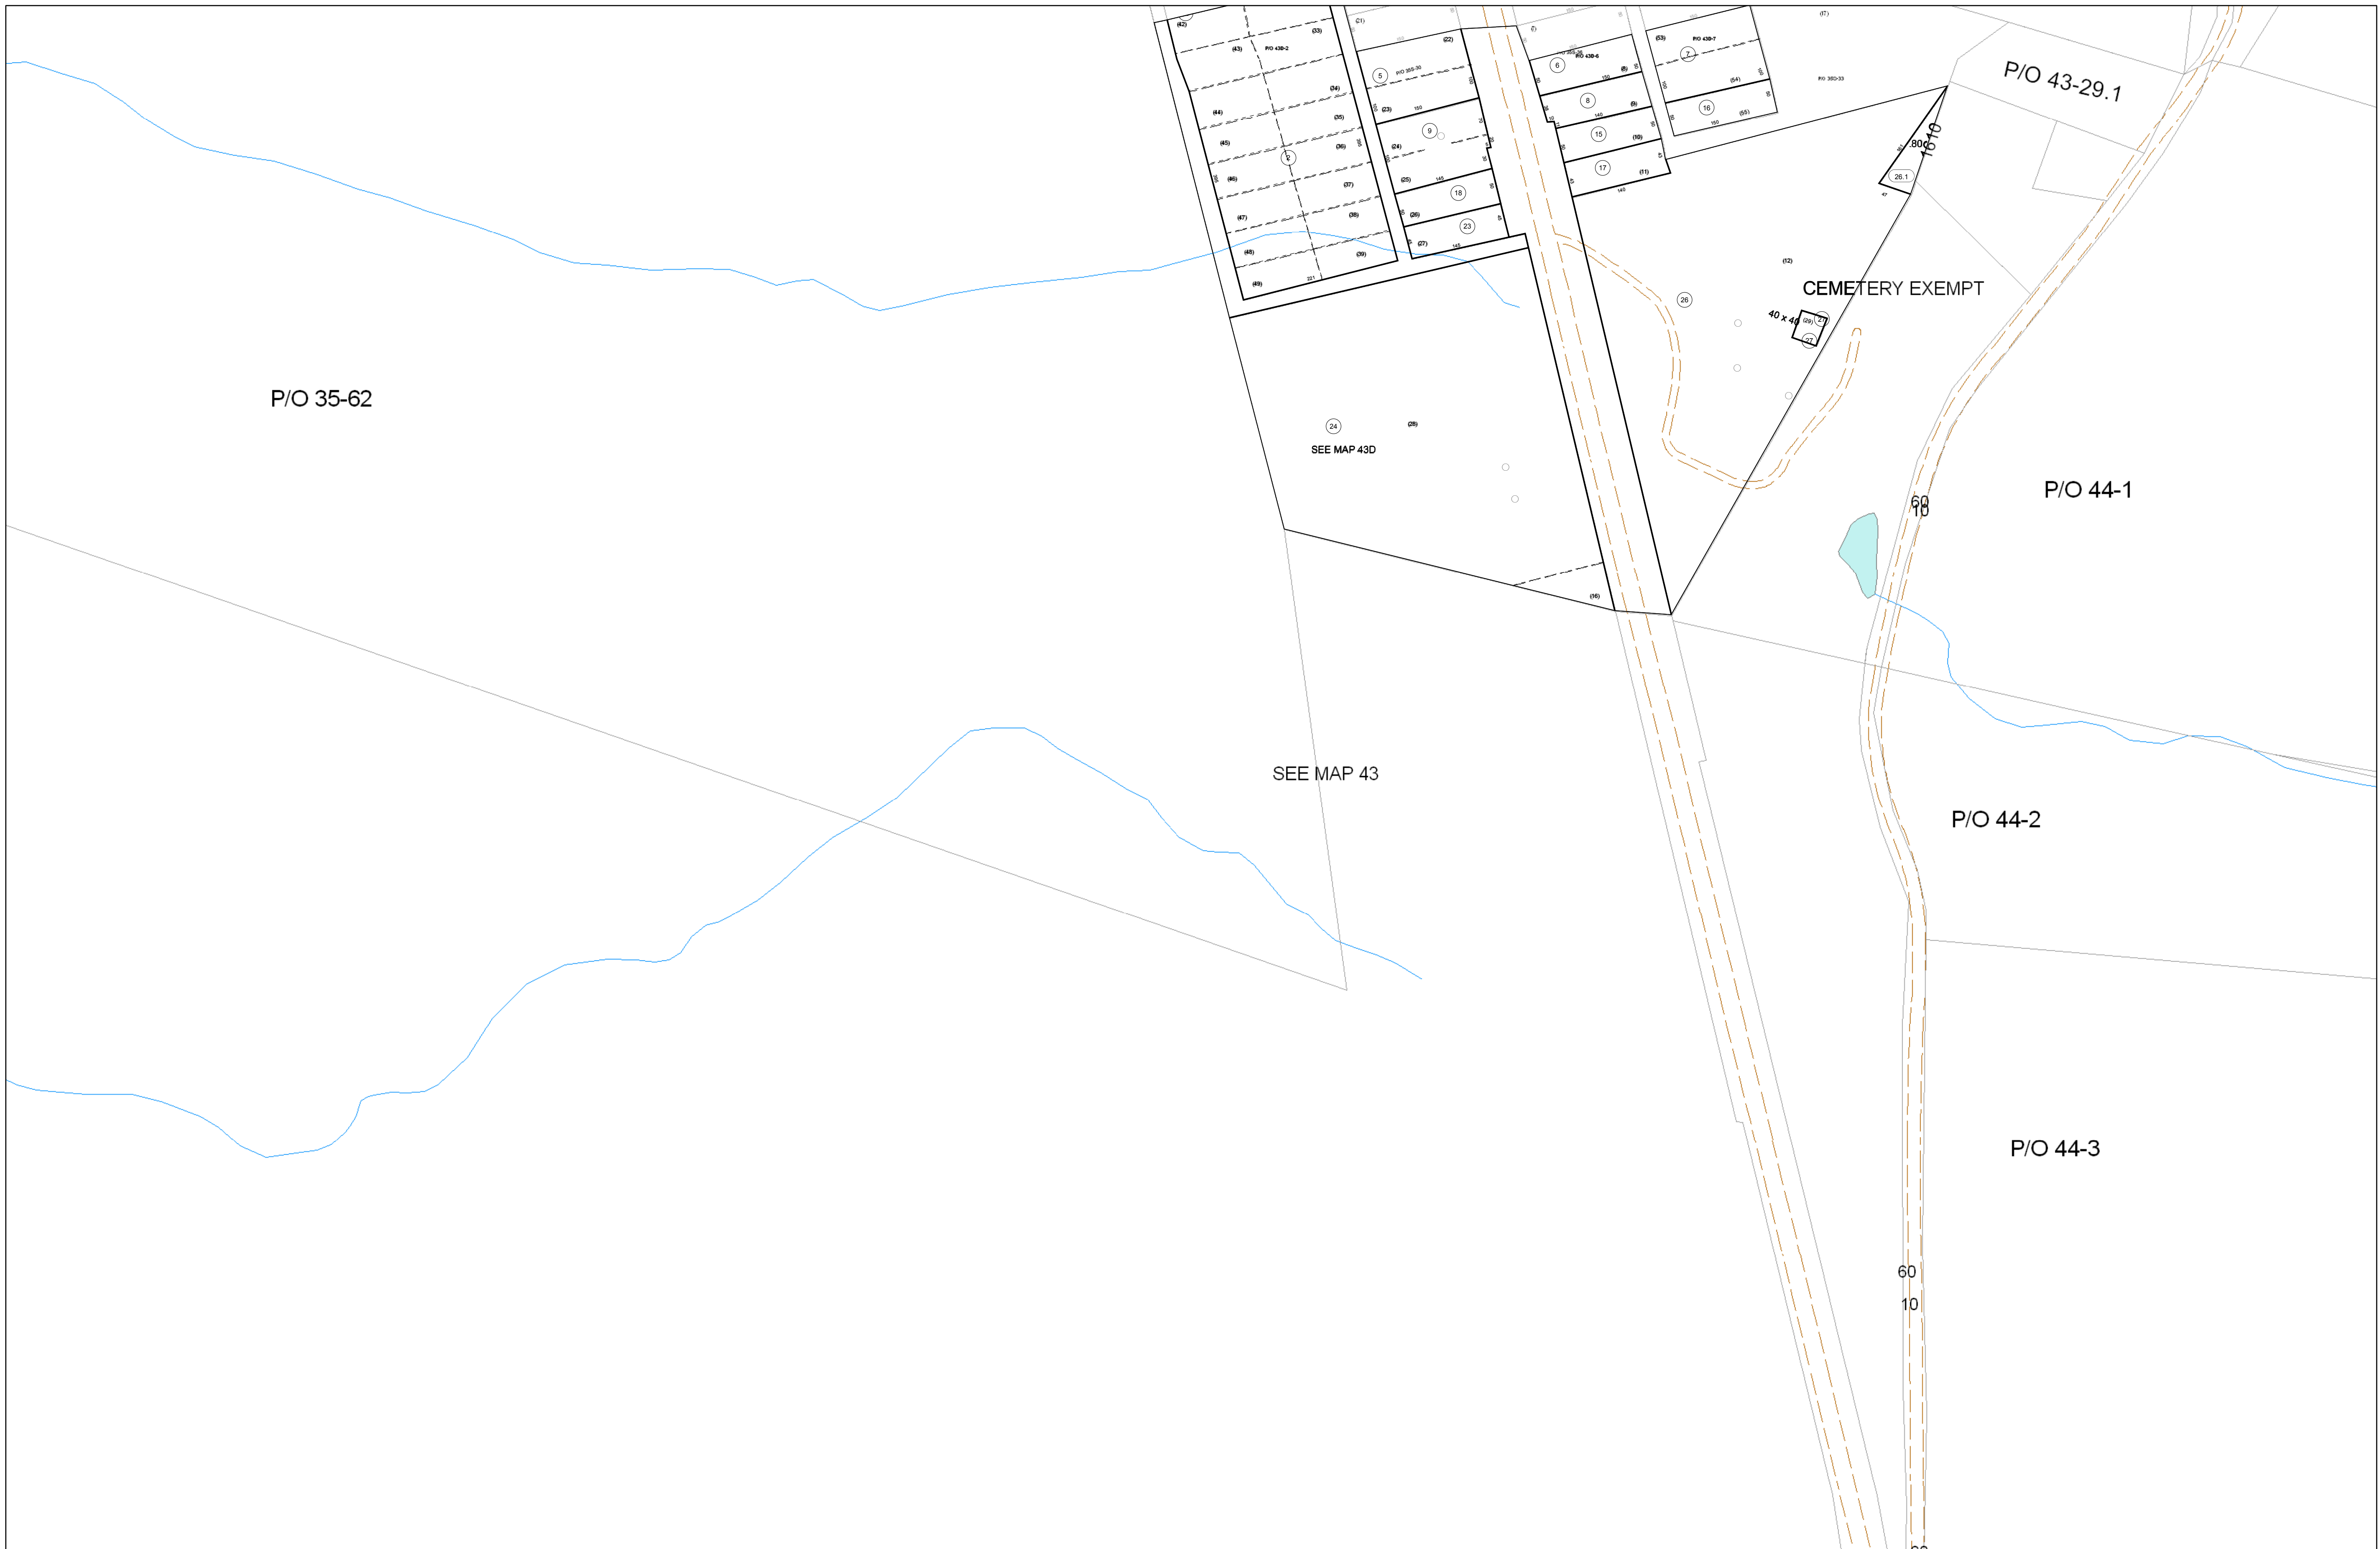

FOR TAX PURPOSES ONLY
 Prepared By:
Eddie Young
 Fayette County Assessor

| Legend | |
|----------------------------------|-----------|
| Property Line | — |
| Edge of pavement or roadway | - - - - - |
| Corporation line | · · · · · |
| District line | - · - · - |
| County Line | - - - - - |
| Original Lot Line | — |
| Deed lot number (in parenthesis) | (15) |
| Parcel or index number | Ⓜ |
| Improvement | ○ |
| Railroad | —+—+—+— |

Restriction
 All tax maps created under the provisions of reappraisal legislation are the property of the Assessor of Fayette County, West Virginia and the reproduction, copying, modification, distribution sale or such tax maps or any copies thereof without the written permission of the Fayette County Assessor is prohibited by law.

| | |
|----|----|
| 35 | 36 |
| 43 | 44 |

FAYETTE COUNTY - WEST VIRGINIA
 Office of Assessor

District: New Haven
Map No: 01-043D
Drawn By:
Date: Feb 23, 2007
Scale: 1 inch equals 100 feet