


366000

364000

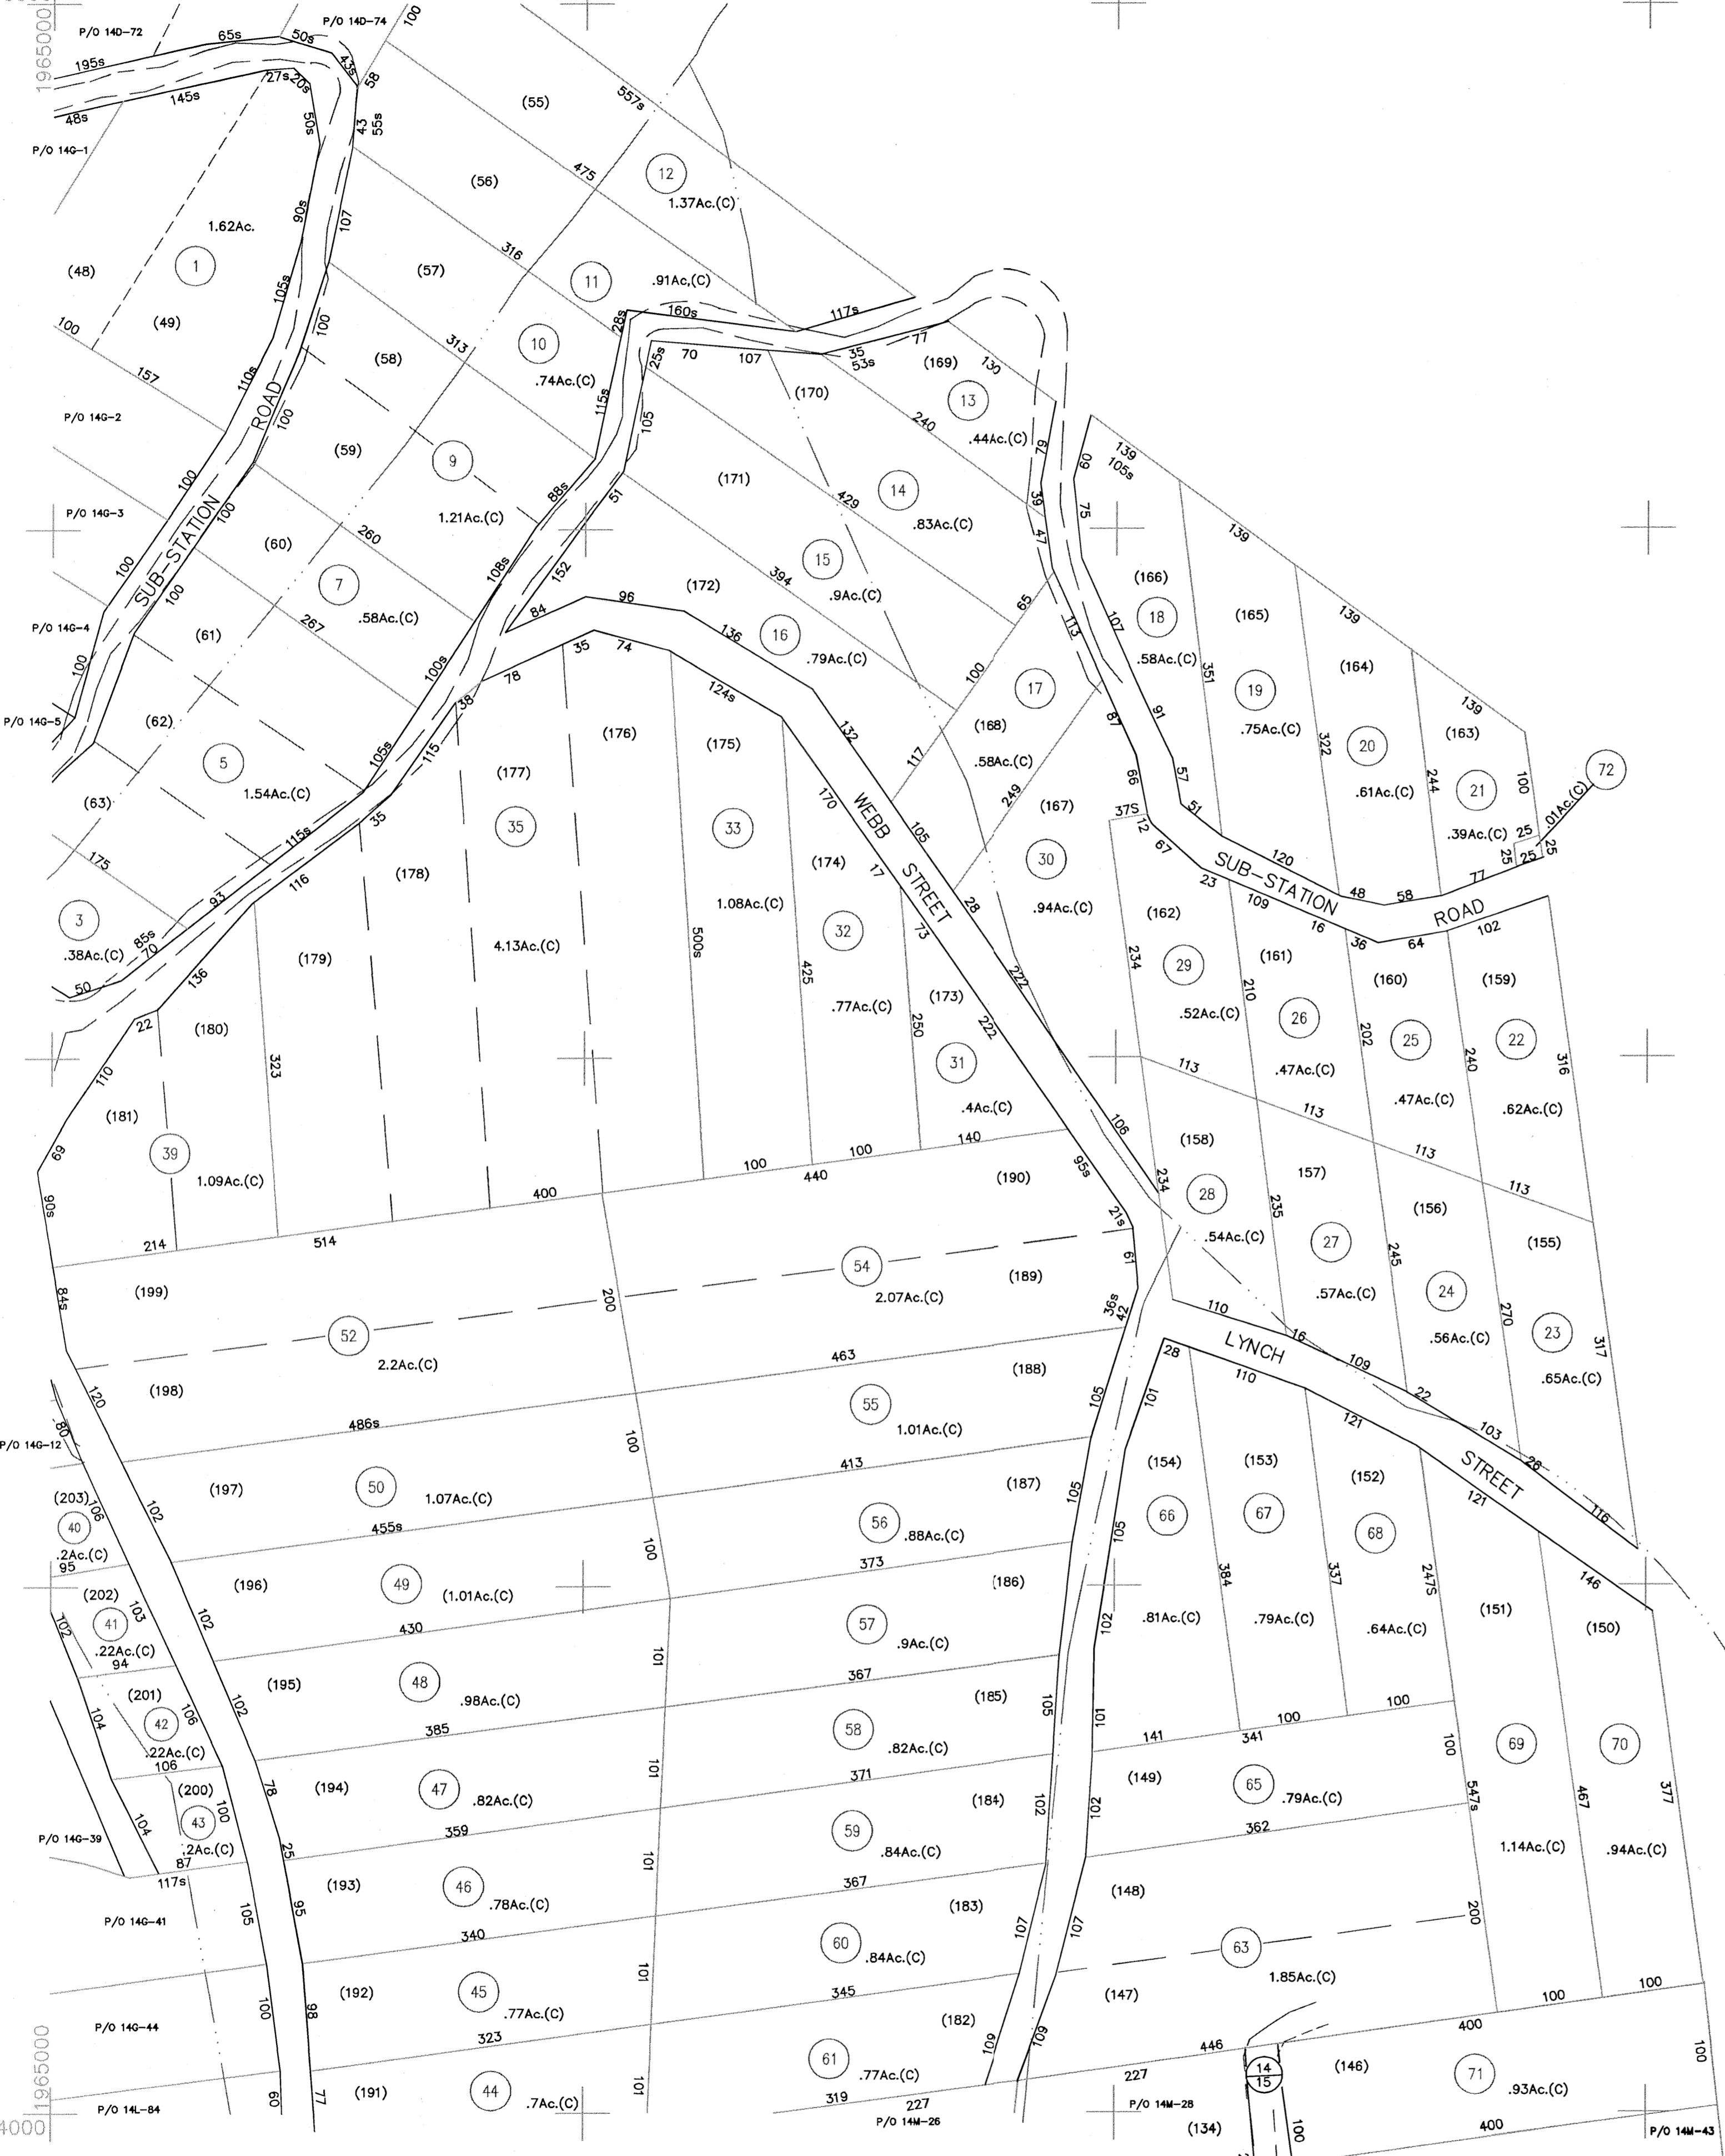

SEE MAP 15

MAP KEY	LEGEND	RESTRICTIONS
14C 14D 15	Property Line	All tax maps created under the provisions of reappraisal legislation are the property of the County of FAYETTE and the reproduction, copying, distribution or sale of such tax maps or any copies thereof without the written permission of the County Assessor is prohibited.
14G 14H 15	Roadway	
14L 14M 15	Water Corporation Line	
	District Line	
	County Line	
	State Line	
	Land Hook	
	Original Lot Line or interior Tract Deed Lot Number	
	Parcel or Index Number	
	Improvement	
	Railroad	
	Scaled Dimension	
	Deeded Acreage	
	Calculated Area	

REVISIONS	
PLOTTED 8/12/94	

FAYETTE COUNTY
 STATE OF WEST VIRGINIA
 FAYETTEVILLE, West Virginia

PLATEAU DISTRICT
 MAP 14H
 COMPUTER FILE 02-14H Date Map: 11/17/91
 Scale: 1" = 100'