

352000

352000

1950000

1950000


P/O 29-9

CITY OF OAK HILL
P/O 131-209

P/O 29G-15

350000

350000

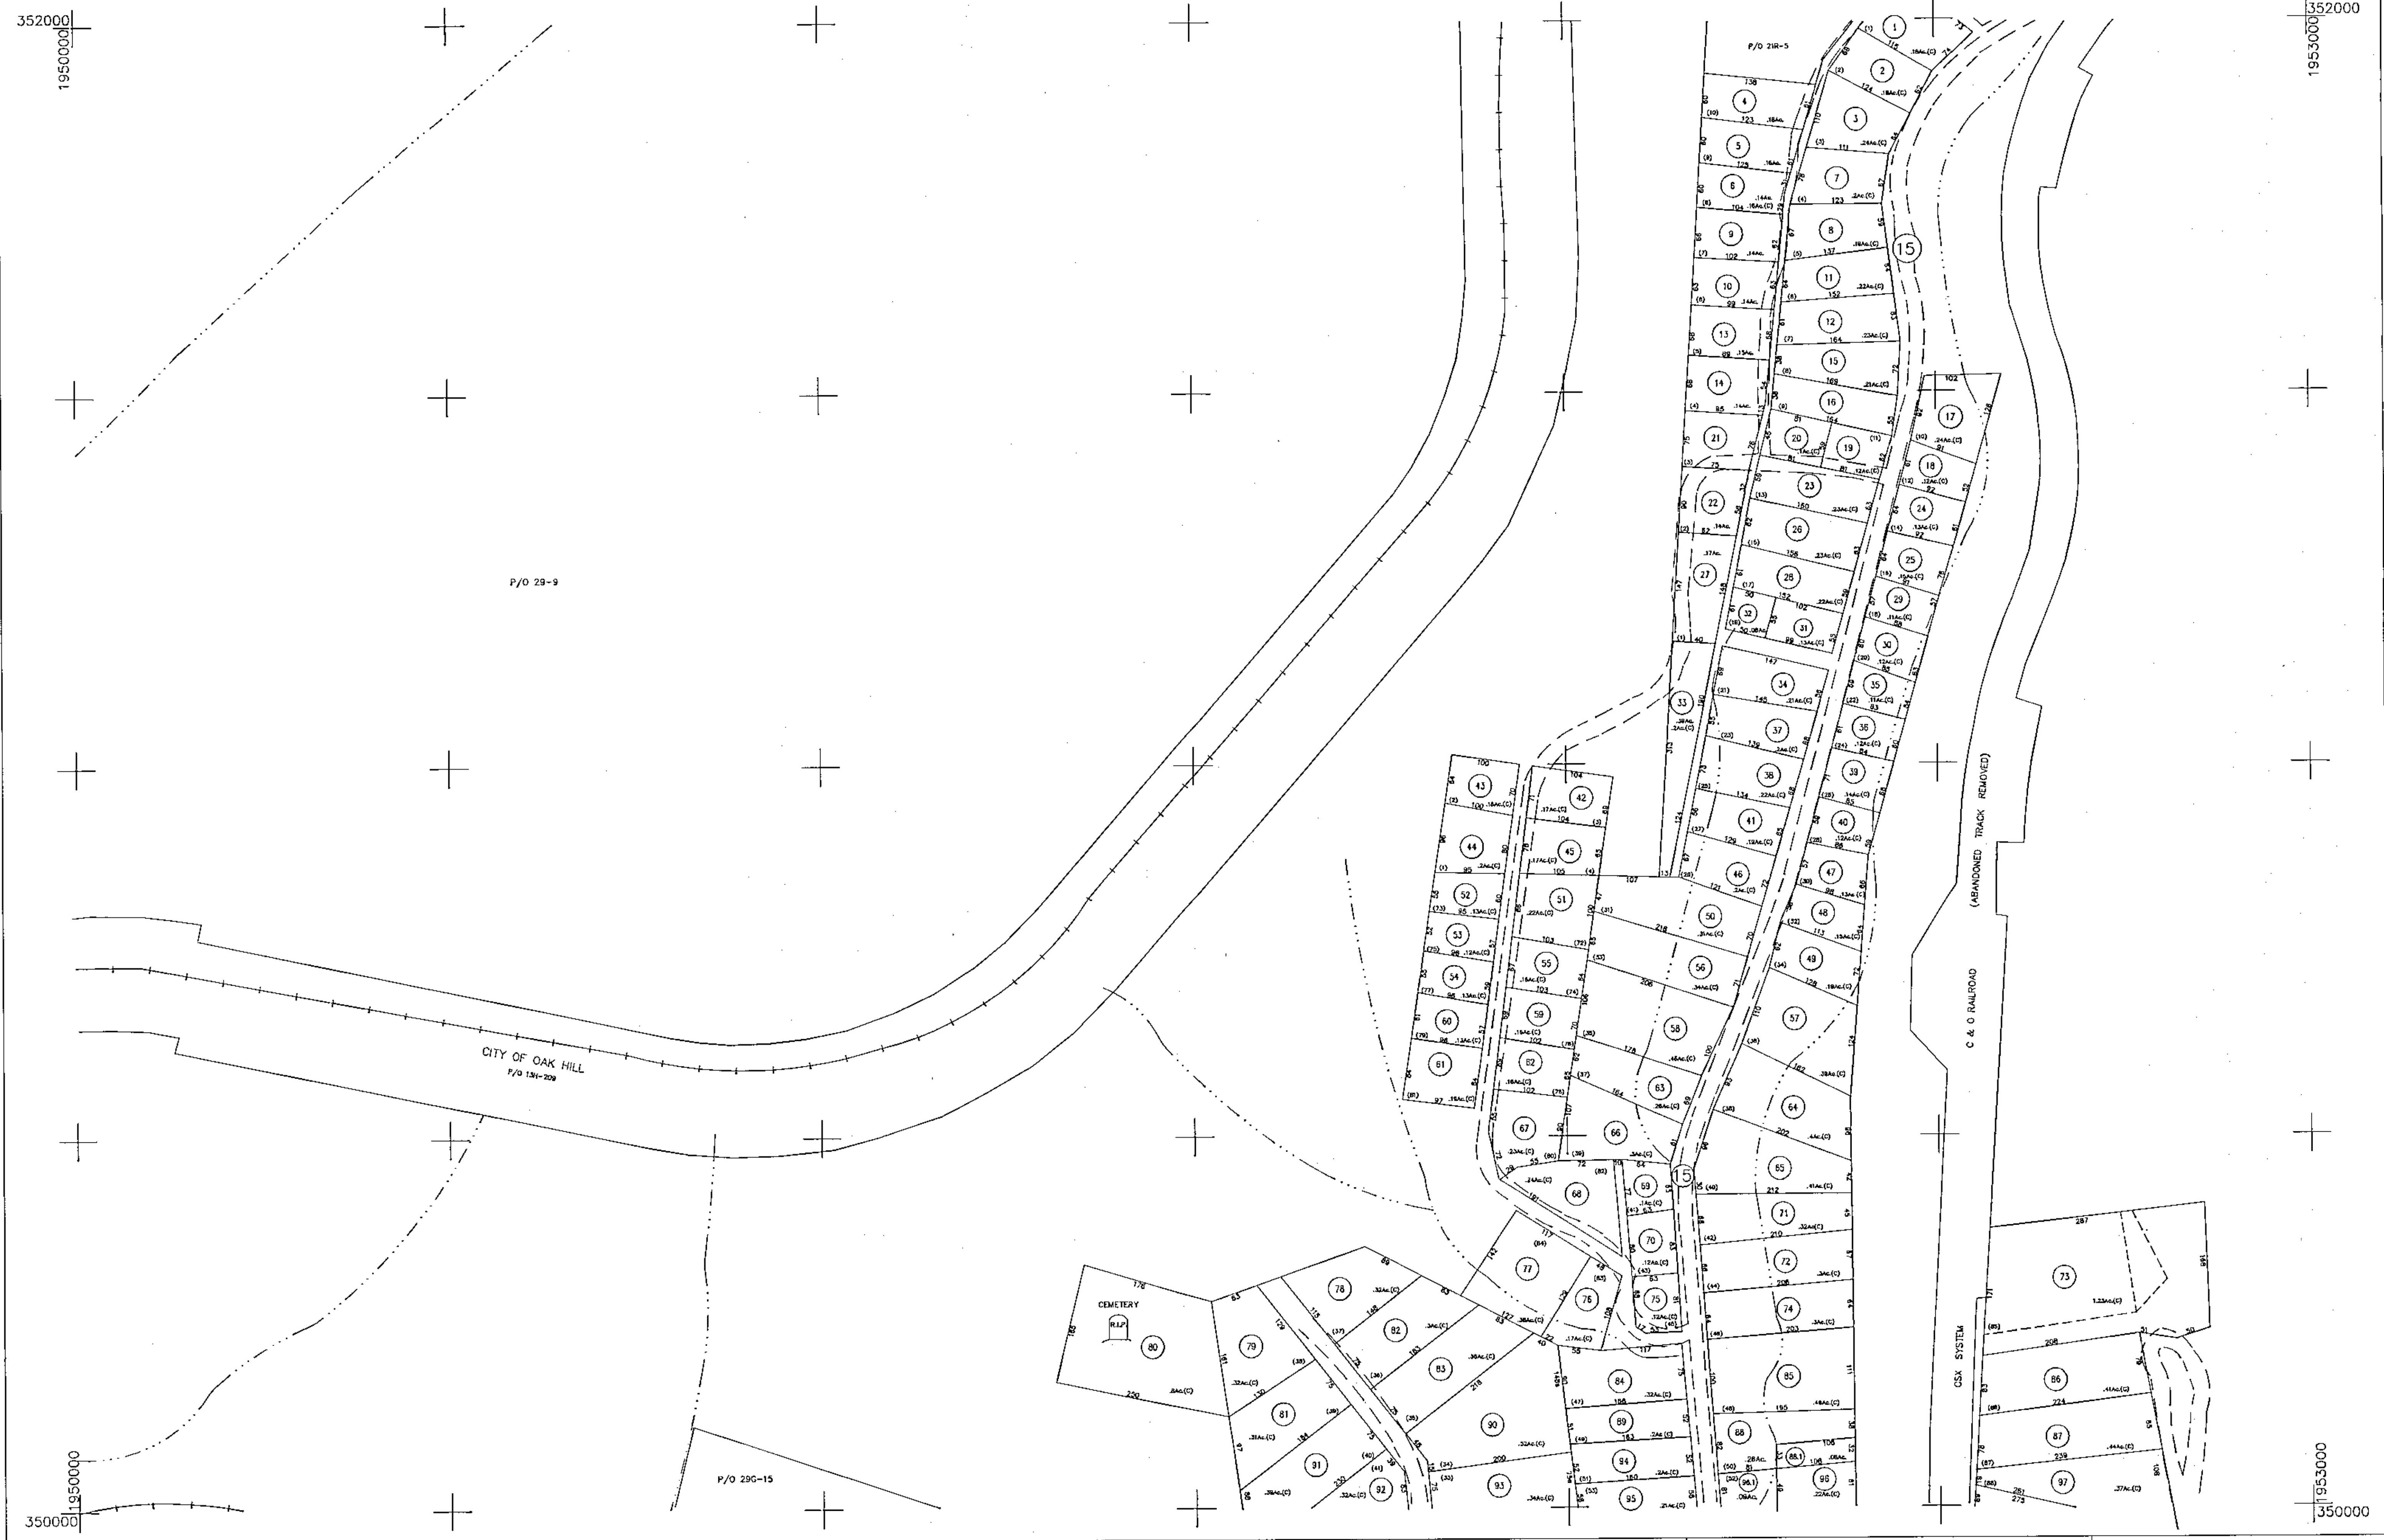

MAP KEY		LEGEND		RESTRICTIONS	REVISIONS	FAYETTE COUNTY STATE OF WEST VIRGINIA FAYETTEVILLE, West Virginia		PLATEAU DISTRICT MAP 29C	
21	21R	21S	Property Line	Original Lot Line or Interior Tract	PLOTTED 7/20/95	COMPUTER FILE Date Map: 4/13/93 02-29C Scale: 1" = 100'			
29B	29C	29	Roadway	Deed Lot Number	REVISED 4/4/12				
29F	29G	29H	Water	Parcel or Index Number					
			Corporation Line	Improvement					
			District Line	Railroad					
			County Line	Scaled Dimension					
			State Line	Deeded Acreage					
			Land Hook	Calculated Area					