


346000

346000

1959000

1962000

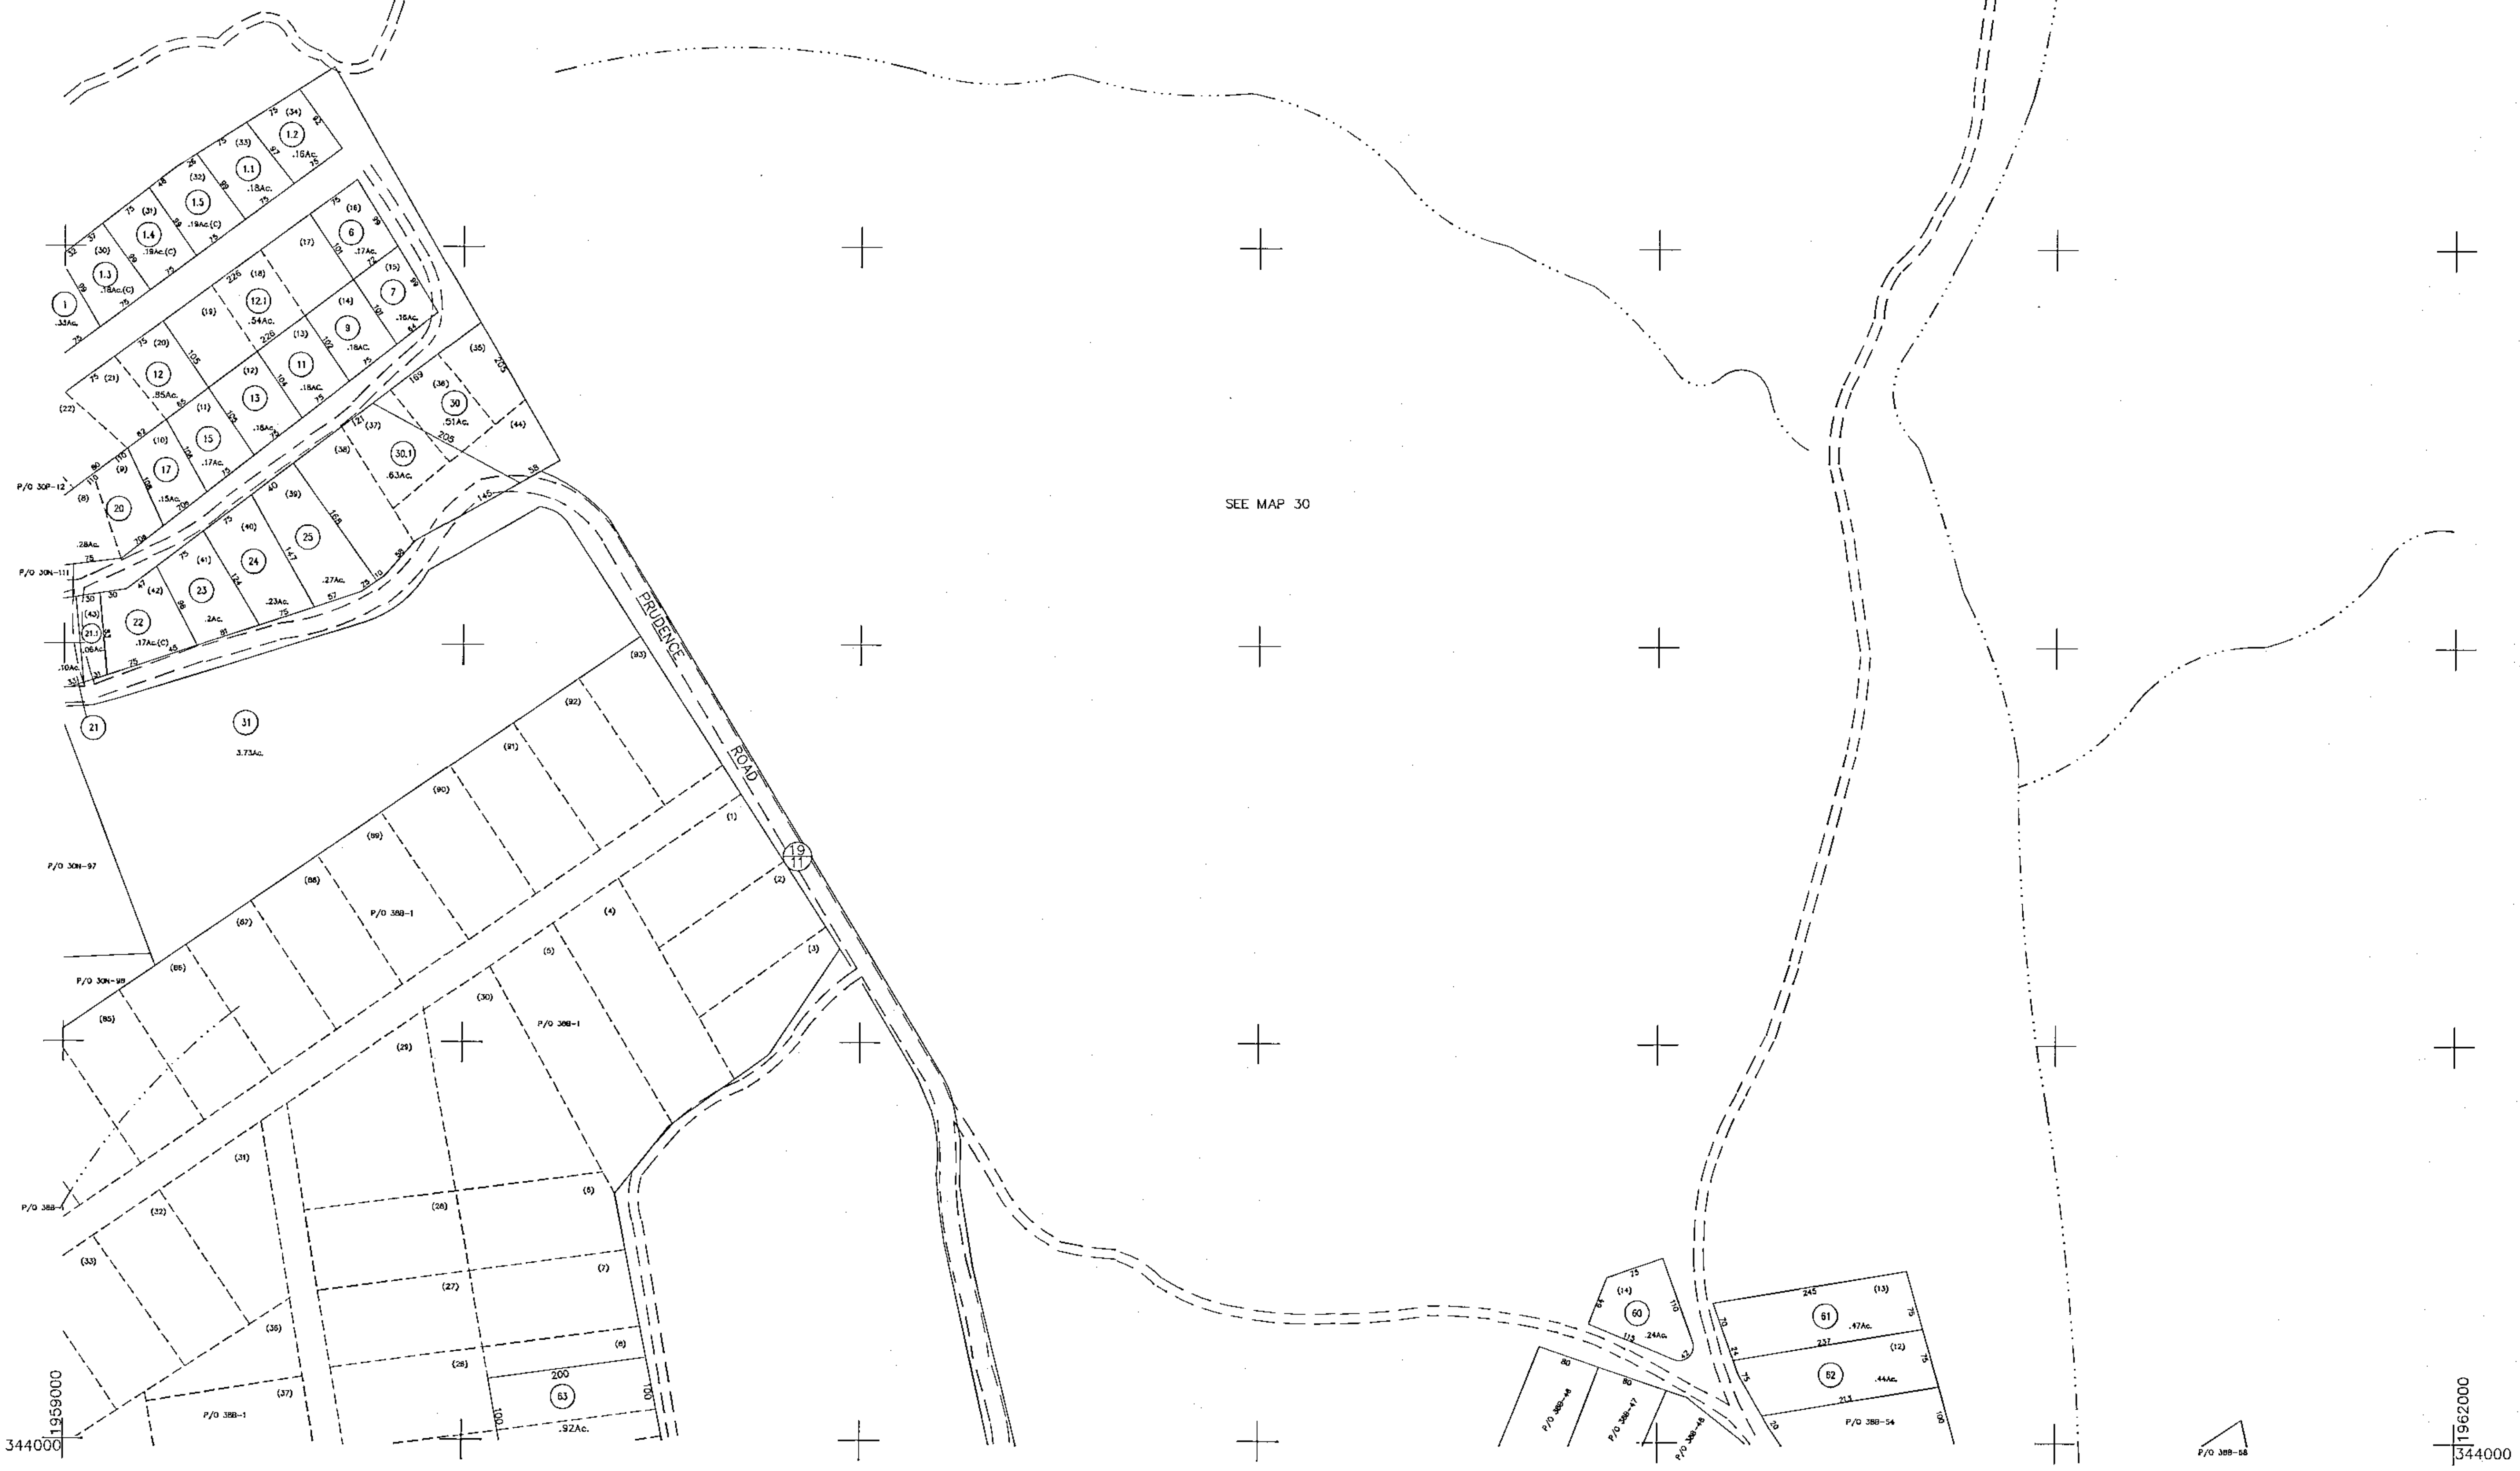

SEE MAP 30

344000

344000

MAP KEY		
30J	30K	30L
30N	30P	30
38A	38B	38C

LEGEND	
Property Line	—
Roadway	—
Water	~
Corporation Line	—
Improvement	—
Railroad	—
Scaled Dimension	⑩
Deeded Acreage	①
Calculated Area	(C)

RESTRICTIONS	
All tax maps created under the provisions of reappraisal legislation are the property of the County of FAYETTE and the reproduction, copying, distribution or sale of such tax maps or any copies thereof without the written permission of the County Assessor is prohibited.	

REVISIONS	
PLOTTED	7/24/95
REVISED	7/20/12
REVISED	9/4/12

FAYETTE COUNTY
STATE OF WEST VIRGINIA
FAYETTEVILLE, West Virginia

PLATEAU DISTRICT
MAP 30P
COMPUTER FILE 02-30P Date Map: 5/13/93
Scale: 1" = 100'