


334000
1953000

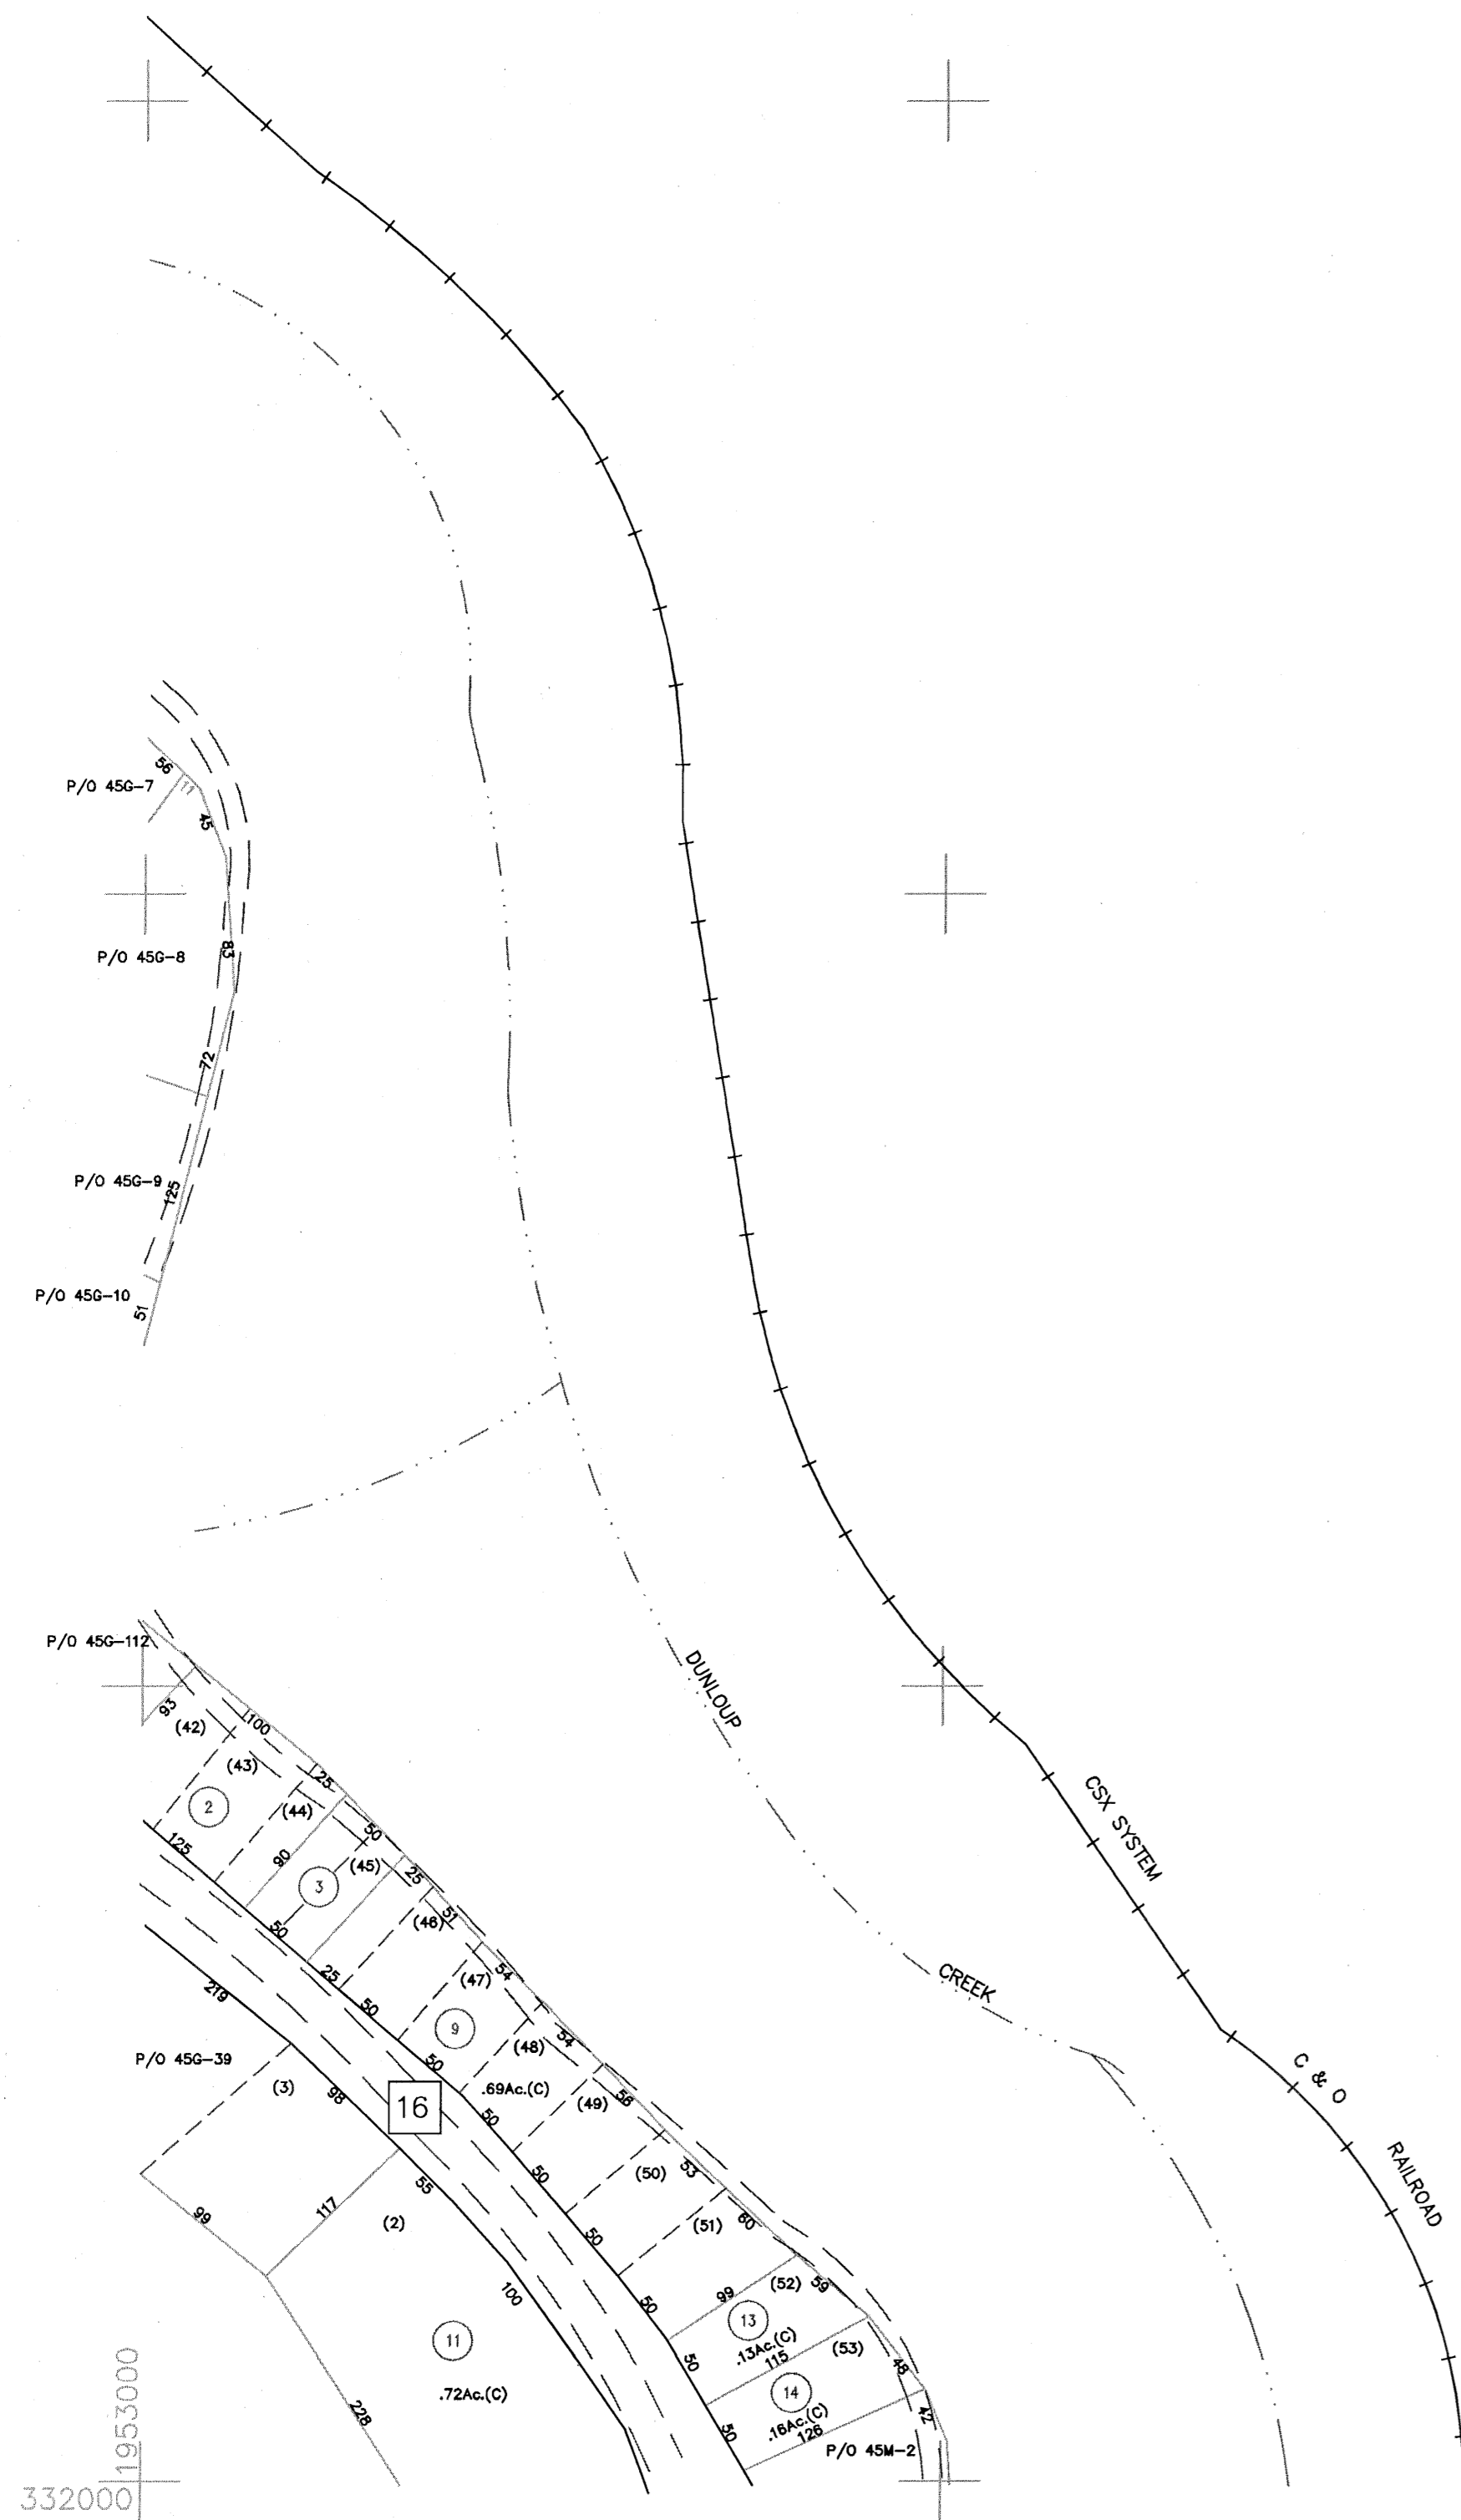

1953000
332000

| MAP KEY | | |
|---------|-----|----|
| 45C | 45D | 46 |
| 45G | 45H | 46 |
| 45 | 45M | 46 |

| LEGEND | |
|-------------------------------------|-----------|
| Property Line | — |
| Roadway | — |
| Water | — |
| Corporation Line | — |
| District Line | — |
| County Line | — |
| State Line | — |
| Land Hook | — |
| Original Lot Line or Interior Tract | - - - - - |
| Deed Lot Number | (15) |
| Parcel or Index Number | (9) |
| Improvement | o |
| Railroad | —+—+—+—+— |
| Scaled Dimension | s |
| Deeded Acreage | (D) |
| Calculated Area | (C) |

RESTRICTIONS

All tax maps created under the provisions of reappraisal legislation are the property of the County of FAYETTE and the reproduction, copying, distribution or sale of such tax maps or any copies thereof without the written permission of the County Assessor is prohibited.

| REVISIONS | |
|-----------|--------|
| PLOTTED | 8/1/95 |
| | |
| | |
| | |
| | |
| | |
| | |
| | |

FAYETTE COUNTY
STATE OF WEST VIRGINIA
FAYETTEVILLE, West Virginia

PLATEAU DISTRICT
MAP 45H
COMPUTER FILE 02-45H Date Map: 11/13/93
Scale: 1" = 100'