


370000
1941000

368000
1941000

SEE MAP 5

SEE MAP 5

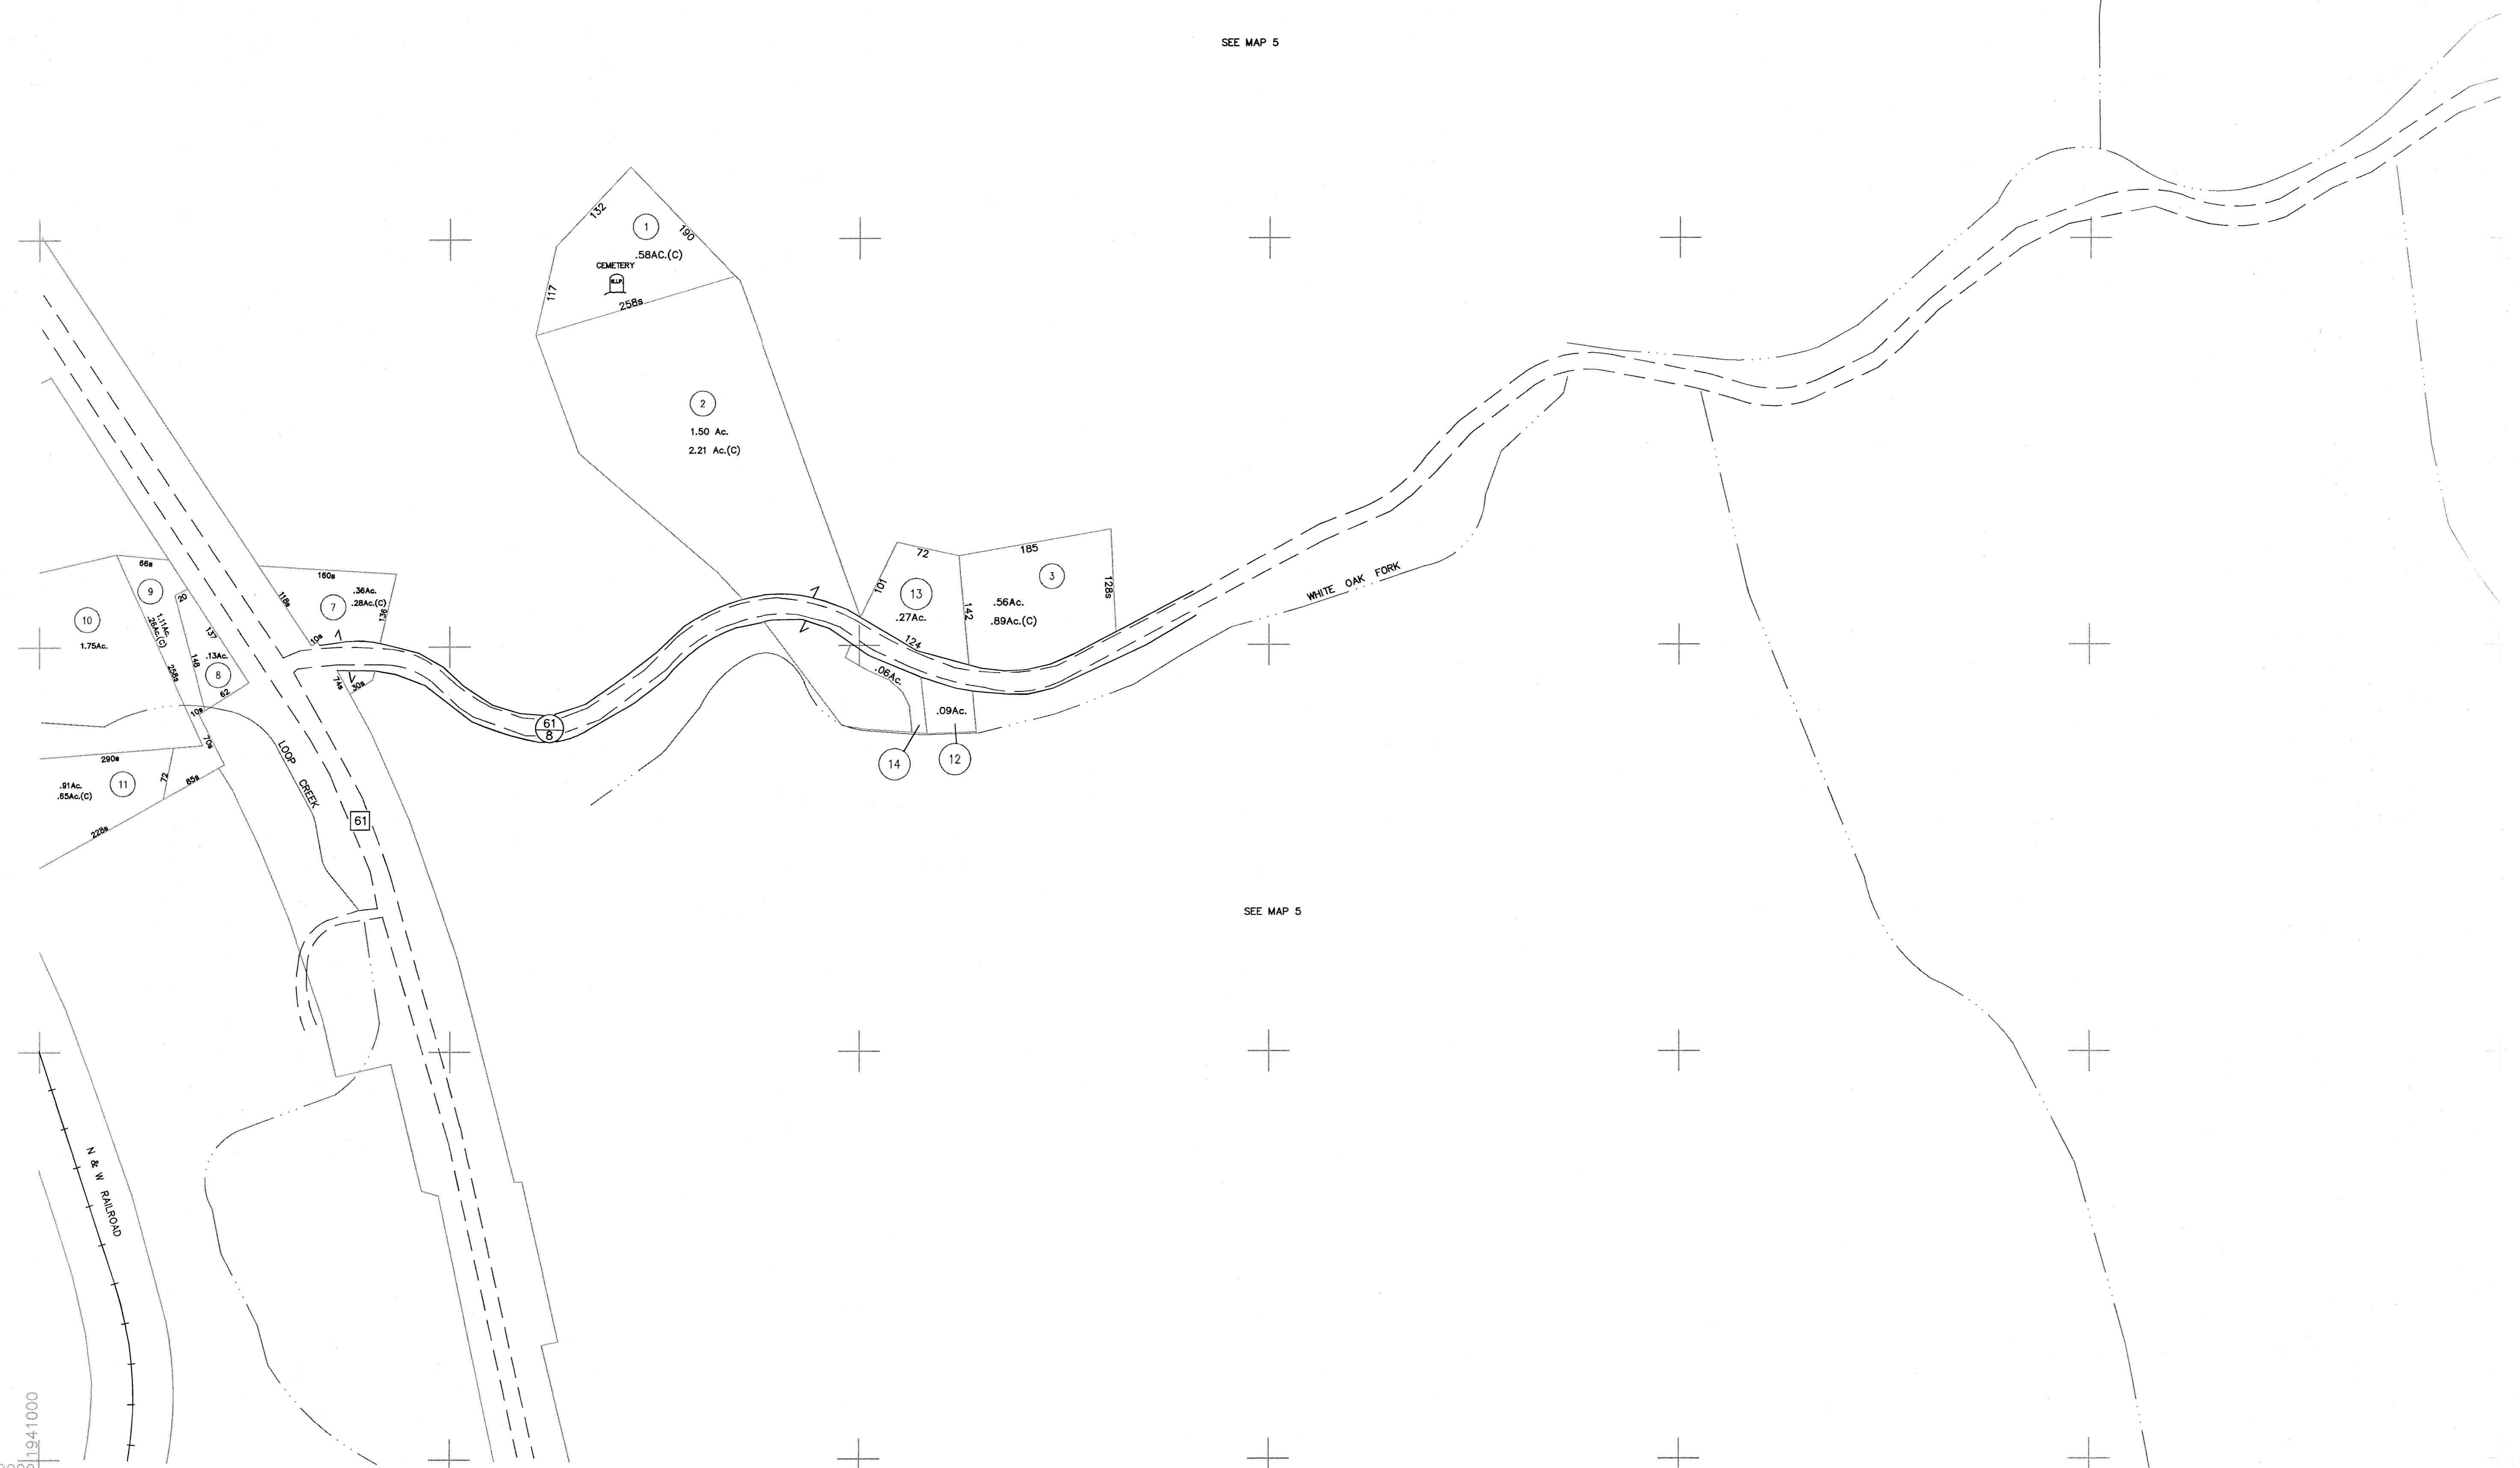

MAP KEY		
5L	5M	6
5R	5S	6
12	12D	13

LEGEND	
Property Line	Original Lot Line or Interior Tract
Roadway	Deed Lot Number (15)
Water	Parcel or Index Number (S)
Corporation Line	Improvement (o)
District Line	Railroad ()
County Line	Scaled Dimension (s)
State Line	Deeded Acreage (D)
Land Hook	Calculated Area (C)

RESTRICTIONS

All tax maps created under the provisions of reappraisal legislation are the property of the County of FAYETTE and the reproduction, copying, distribution or sale of such tax maps or any copies thereof without the written permission of the County Assessor is prohibited.

REVISIONS	
PLOTTED 8/9/94	

FAYETTE COUNTY
STATE OF WEST VIRGINIA
FAYETTEVILLE, West Virginia

PLATEAU DISTRICT
MAP 5S
COMPUTER FILE 02-5S Date Map: 6/15/94
Scale: 1" = 100'